


PLOT DATE = 1/25/2010
FILE NAME = c:\pwworkspace\p10124592\planhts.dgn
PLOT SCALE = 42.3529' / IN.
USER NAME = bucklesjj

SEC. 11, T-23-N, R-14-W

SEC. 12, T-23-N, R-14-W

CONTRACT NO. 70693


F.A.P. RTE.	SECTION	COUNTY	TOTAL SHEETS	SHEET NO.
840	122 RS-4	VERMILION	42	19
STA.		TO STA.		
FED. ROAD DIST. NO.	ILLINOIS	FED. AID PROJECT		

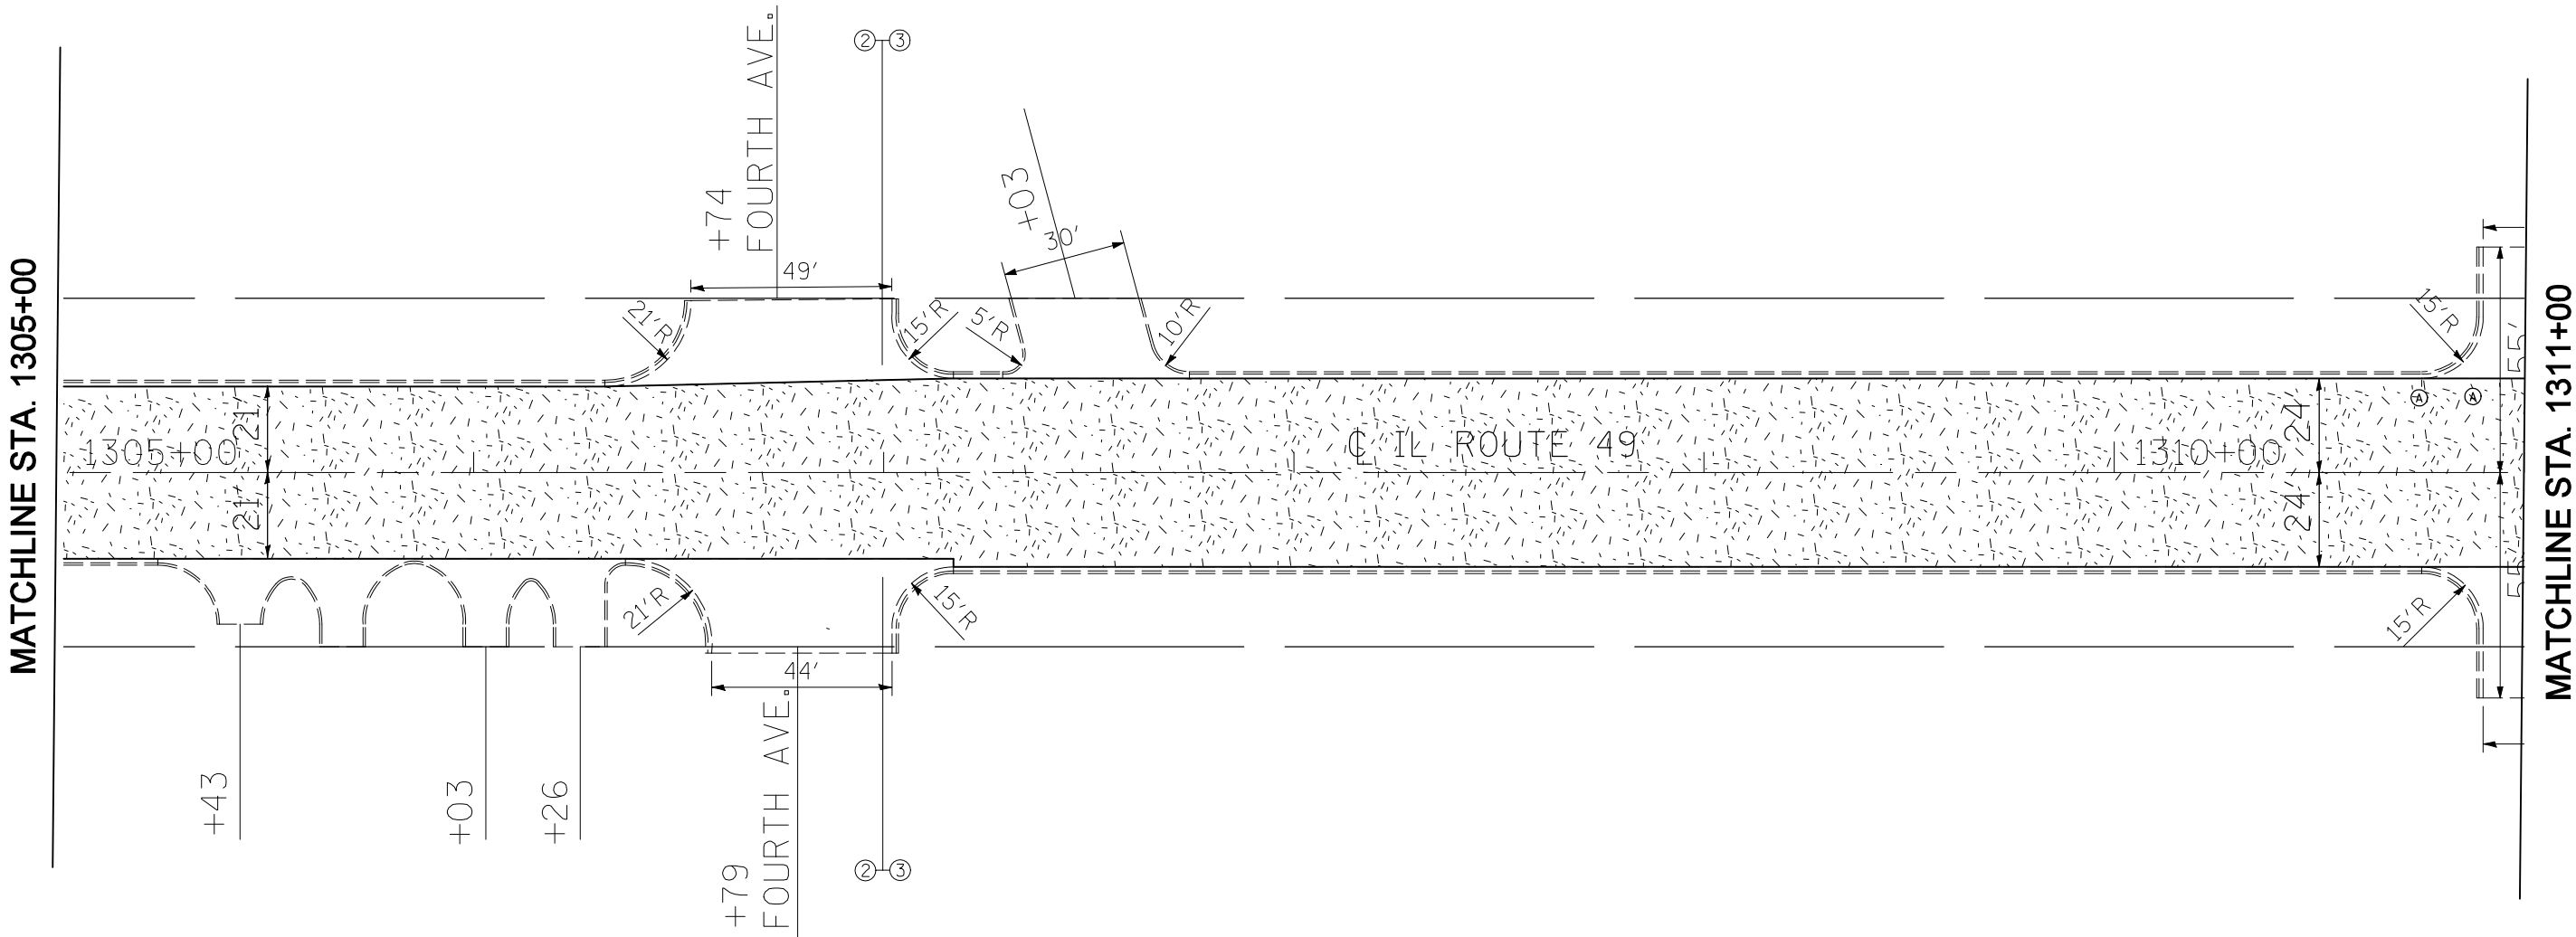

HMA SURFACE REMOVAL, 1 1/2"

Ⓐ

VALVE BOX TO BE ADJUSTED

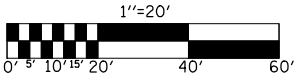

REVISIONS	
NAME	DATE

ILLINOIS DEPARTMENT OF TRANSPORTATION
**EXISTING & PROPOSED
PLAN SHEETS**
VILLAGE OF RANKIN
STA. 1305+00 - 1311+00

SCALE: VERT.
HORIZ.
DATE

DRAWN BY
CHECKED BY