



PLOT DATE = 1/25/2010
FILE NAME = c:\pwworkspace\p1\dwg\124592\plan\p1.dgn
PLOT SCALE = 4.23529' / IN.
USER NAME = bucklesj

CONTRACT NO. 70693				
F.A.P. RTE.	SECTION	COUNTY	TOTAL SHEETS	SHEET NO.
840	122 RS-4	VERMILION	42	27
STA. 1288+00		TO STA. 1294+00		
FED. ROAD DIST. NO.	ILLINOIS	FED. AID PROJECT		

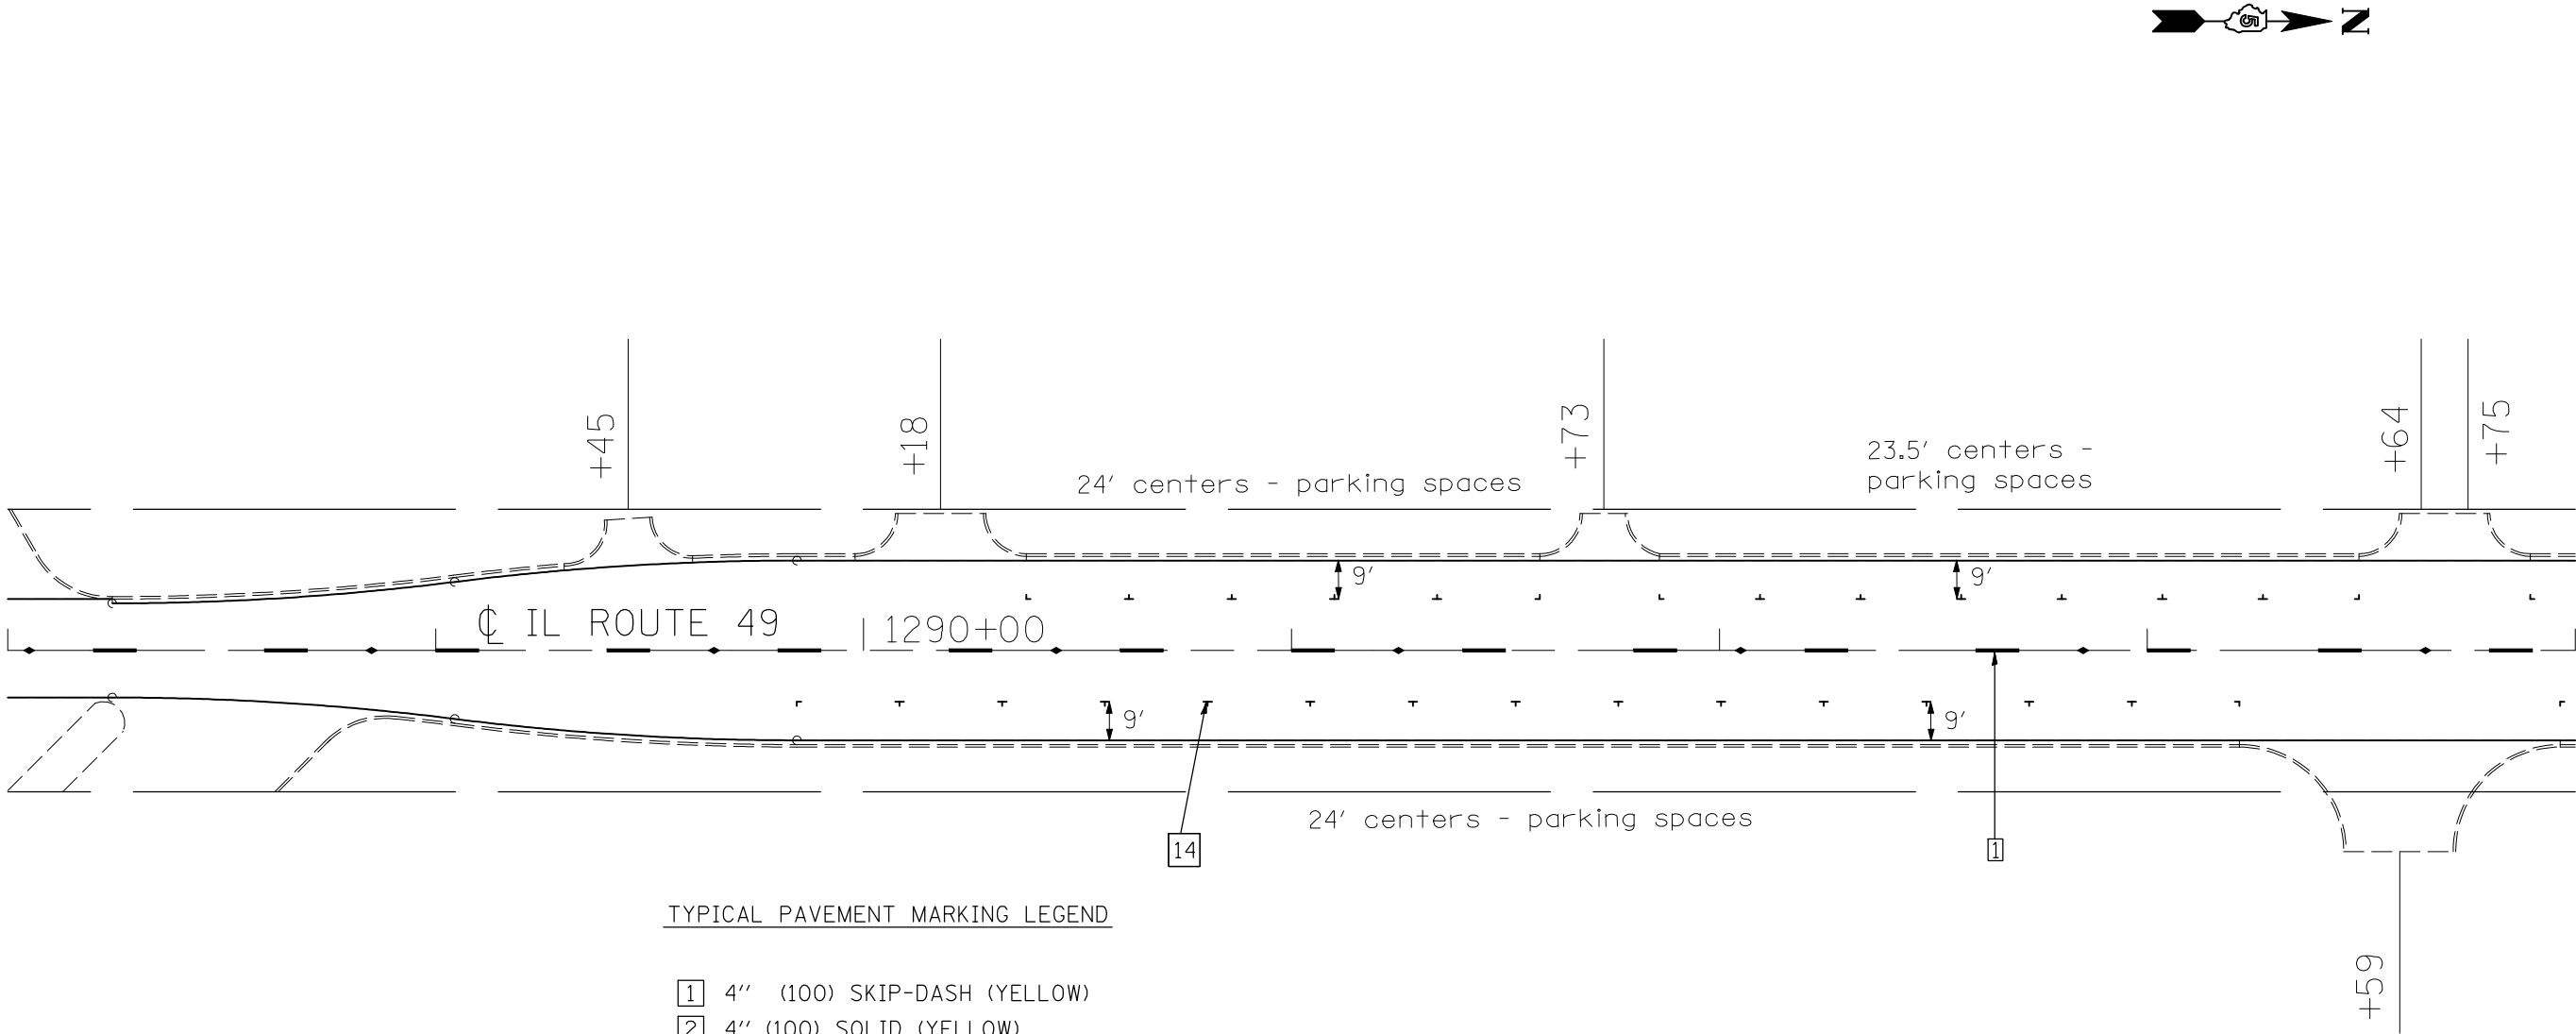

TYPICAL PAVEMENT MARKING LEGEND

- 1 4" (100) SKIP-DASH (YELLOW)
- 2 4" (100) SOLID (YELLOW)
- 3 12" (300) DIAGONAL (YELLOW)
- 4 4" (100) DOUBLE YELLOW (NARROW)
- 5 RESERVED
- 6 RESERVED
- 7 4" (100) SKIP-DASH (WHITE)
- 8 4" (100) SOLID (WHITE)
- 9 12" (300) DIAGONAL (WHITE)
- 10 6" (150) SOLID (WHITE)
- 11 24" (600) STOP BAR (WHITE)
- 12 8" (200) SOLID (WHITE)
- 13 4" (100) LANE LINE EXTENSIONS (WHITE)
- 14 4" (100) PARKING (WHITE)

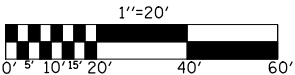

REVISIONS		ILLINOIS DEPARTMENT OF TRANSPORTATION	
NAME	DATE		
		PAVEMENT MARKING DETAIL VILLAGE OF RANKIN	
		SCALE: VERT. HORIZ.	DRAWN BY CHECKED BY