


F.A.P. RTE.	SECTION	COUNTY	TOTAL SHEETS	SHEET NO.
840	122 RS-4	VERMILION	42	35
STA.		TO STA.		
FED. ROAD DIST. NO.	ILLINOIS	FED. AID PROJECT		

DETAIL OF HMA SURFACE REMOVAL - BUTT JOINT


STATION TO STATION LOCATION
 1391+25.75 1391+55.75 NORTH LIMIT

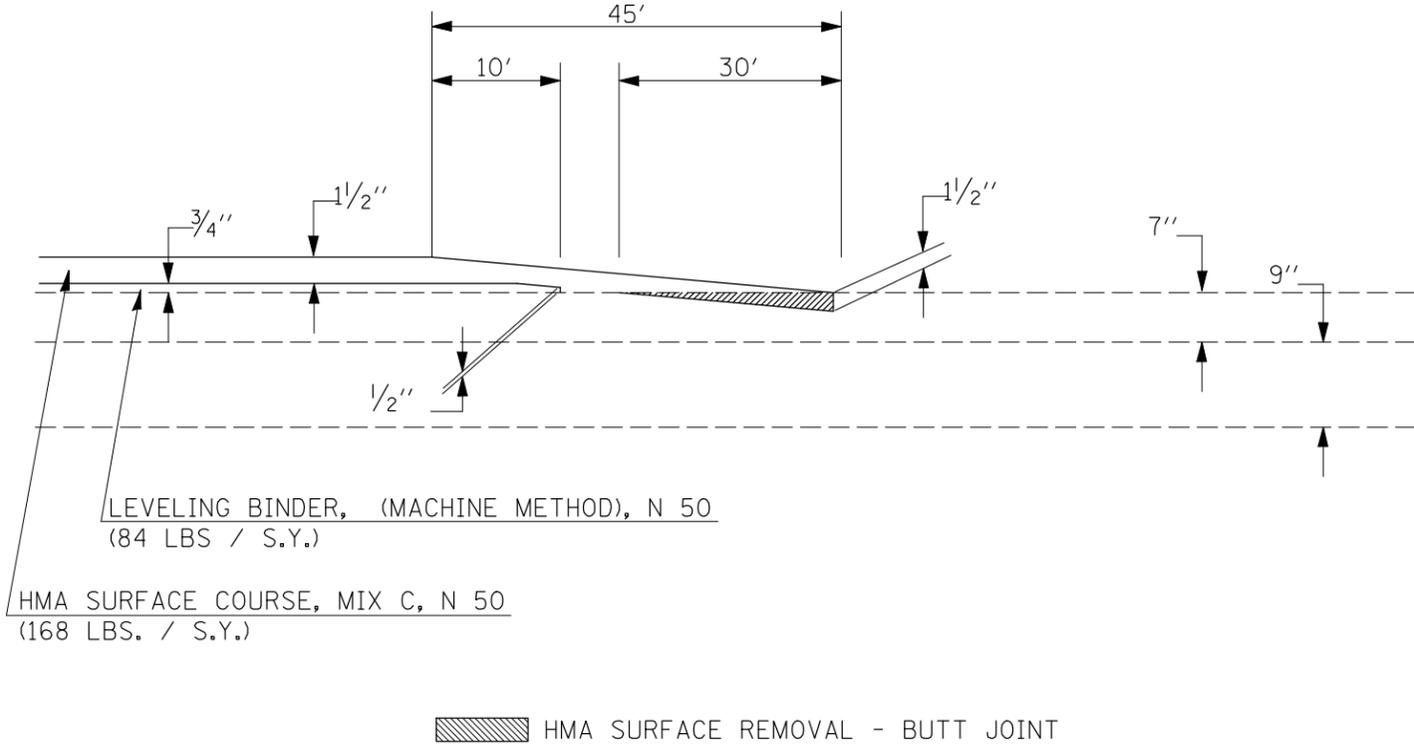

DETAIL OF MILLING TRANSITION FROM 3/4" TO 1/2"

STATION TO STATION
 1328+04 1328+34

NOTE: AREA OF MILLING TRANSITION SHALL BE INCLUDED IN THE COST OF HMA SURFACE REMOVAL, 3/4"

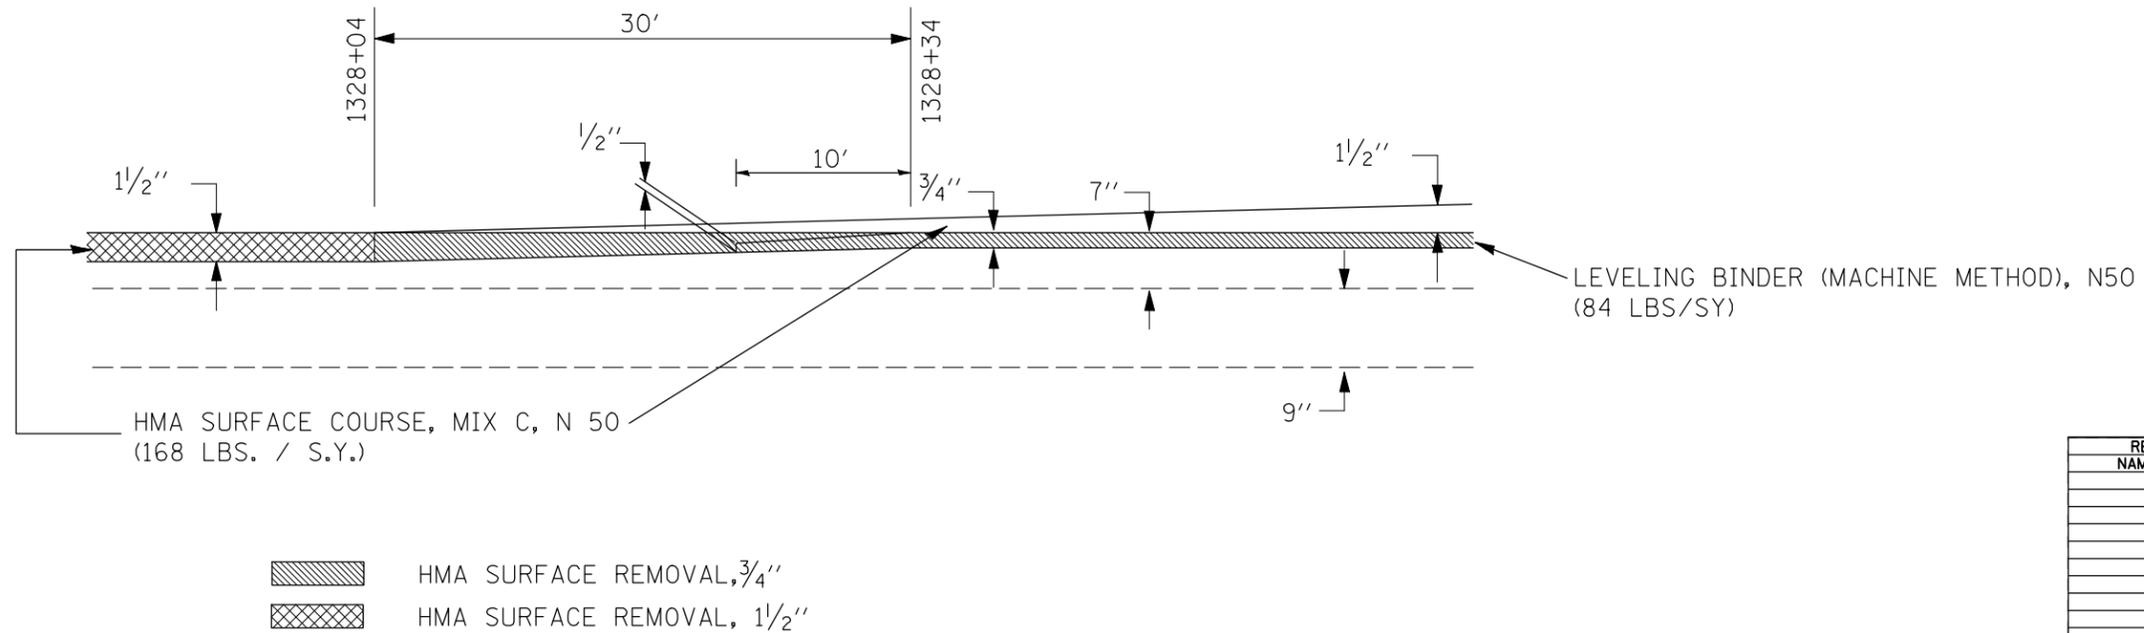

REVISIONS	
NAME	DATE

ILLINOIS DEPARTMENT OF TRANSPORTATION

DETAIL OF HMA SURFACE REMOVAL - BUTT JOINT & TRANSITION

SCALE: VERT. _____
 HORIZ. _____

DATE _____ DRAWN BY _____
 CHECKED BY _____

PLOT DATE = 1/25/2010
 FILE NAME = c:\p\p\work\p\1001\BUCKLES.JJ\10124902.plt\shhs.dgn
 PLOT SCALE = 42,362% / IN.
 USER NAME = bucklesjj