


I-74 EXISTING TYPICAL SECTION
STA 535+00.00 TO STA 540+00.00

- ① EXISTING HMA SURFACE COURSE MIX E, 1 3/4"
- ② EXISTING HMA SHOULDERS
- ③ EXISTING HMA BINDER COURSE - VARIES 1" TO 4 3/4"
- ④ EXISTING PAVEMENT FABRIC
- ⑤ EXISTING AGGREGATE SHOULDER, TYPE B
- ⑥ EXISTING AGGREGATE SHOULDER - 7"
- ⑦ EXISTING PIPE UNDERDRAIN 4"
- ⑧ EXISTING BITUMINOUS PLUG
- ⑨ EXISTING STANDARD REINFORCED P.C.C. PAVEMENT - 10"
- ⑩ EXISTING SUB-BASE GRANULAR MATERIAL - 6"

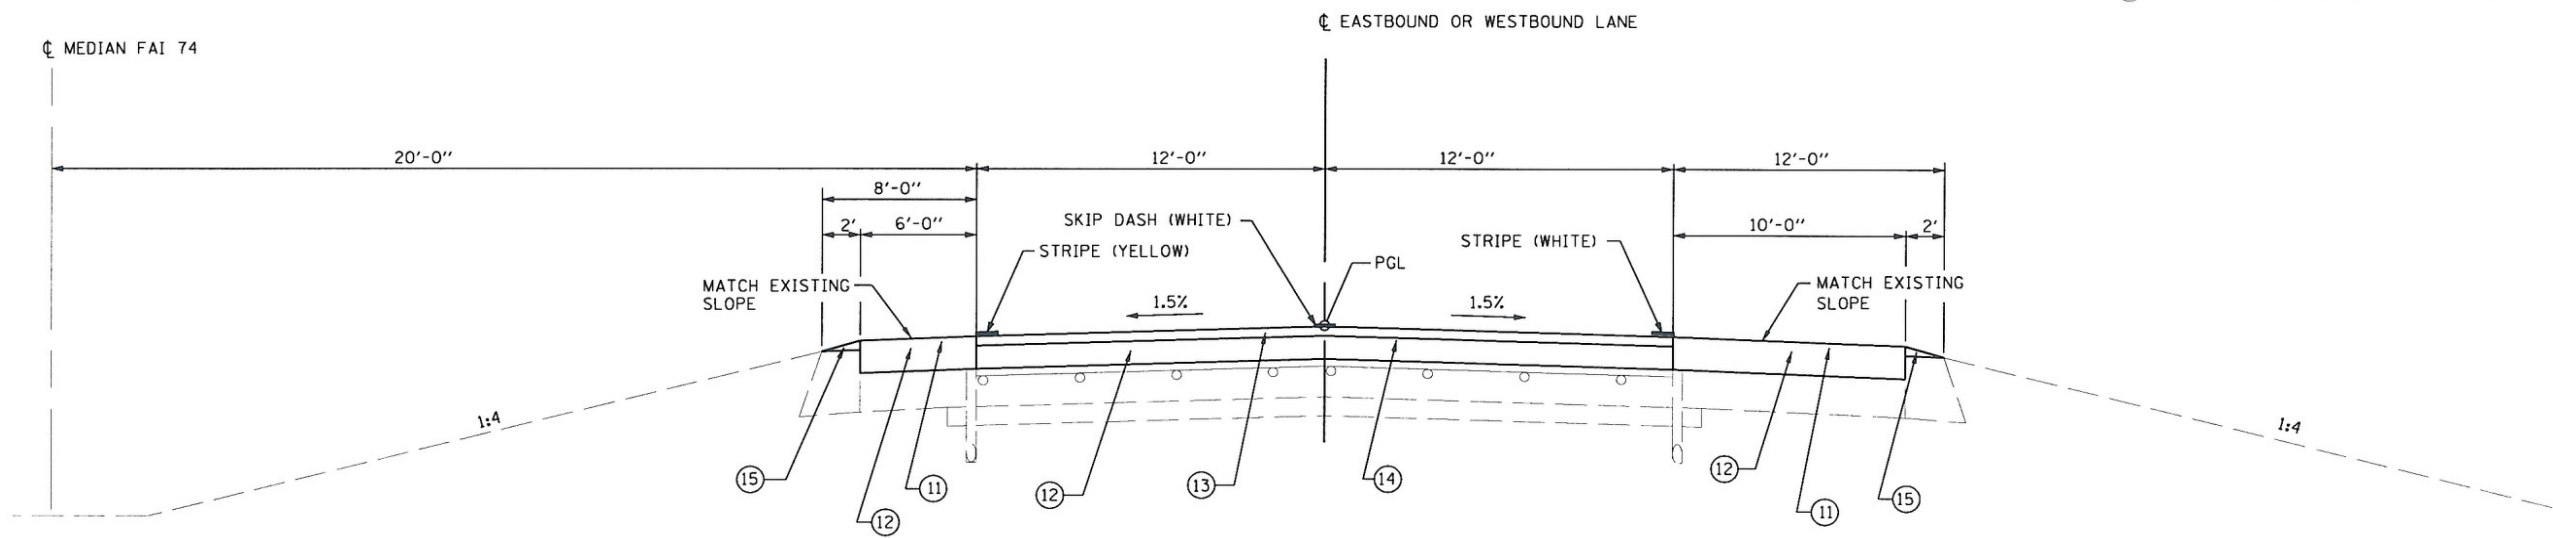

I-74 PROPOSED TYPICAL SECTION
STA 535+00.00 TO STA 540+00.00

- ⑪ PROPOSED HMA SHOULDERS, - 728 LB/SQ YD (OR VARIABLE)
- ⑫ PROPOSED HMA SURFACE REMOVAL, VARIABLE DEPTH
- ⑬ PROPOSED POLYMERIZED HOT-MIX ASPHALT SURFACE COURSE, MIX "E", N105 - 196 LB/SQ YD
- ⑭ PROPOSED POLYMERIZED HOT-MIX ASPHALT BINDER COURSE, IL-19.0, N105 - 532 LB/SQ YD (OR VARIABLE) (2-1/4" MIN. DEPTH)
- ⑮ PROPOSED AGGREGATE WEDGE SHOULDER, TYPE B

HURST-ROSCHKE ENGINEERS, INC.
HILLSBORO, ILLINOIS 62049
(217)532-3959 FAX (217)532-3212

HR
HURST-ROSCHKE
ENGINEERS, INC.

FILE NAME =
t:\198-4199_wa*3_s-238_over-1-74\dgn\d57752-sht-typica102.dgn

USER NAME = HURST-ROSCHKE
DESIGNED JJC
DRAWN TWC
CHECKED MAR
DATE 01-27-10

REVISOR
REVISION
REVISION
REVISION

STATE OF ILLINOIS
DEPARTMENT OF TRANSPORTATION

TYPICAL SECTIONS
SCALE: NONE SHEET NO. 2 OF 2 SHEETS STA. TO STA.

F.A.I. RTE.	SECTION	COUNTY	TOTAL SHEETS	SHEET NO.
74	(10-6)HBR-5	CHAMPAIGN	63	5
CONTRACT NO. 70750				
ILLINOIS FED. AID PROJECT				