

STATE OF ILLINOIS  
DEPARTMENT OF TRANSPORTATION

**EAST EDGE OF SHOULDER**


Location	Station	Offset	Theoretical Grade Elevations
N. End North Appr. Pav't.	48+59.00	-14.00	707.91
A1	48+69.00	-14.00	708.06
A2	48+79.00	-14.00	708.20
S. End North Appr. Pav't.	49+89.00	-14.00	708.33

**EAST EDGE OF PAVEMENT**

Location	Station	Offset	Theoretical Grade Elevations
N. End North Appr. Pav't.	48+59.00	-12.00	707.94
A1	48+69.00	-12.00	708.09
A2	48+79.00	-12.00	708.23
S. End North Appr. Pav't.	49+89.00	-12.00	708.36

**☉ ROADWAY & PROFILE GRADE**

Location	Station	Offset	Theoretical Grade Elevations
N. End North Appr. Pav't.	48+59.00	0.00	708.13
A1	48+69.00	0.00	708.28
A2	48+79.00	0.00	708.42
S. End North Appr. Pav't.	49+89.00	0.00	708.55

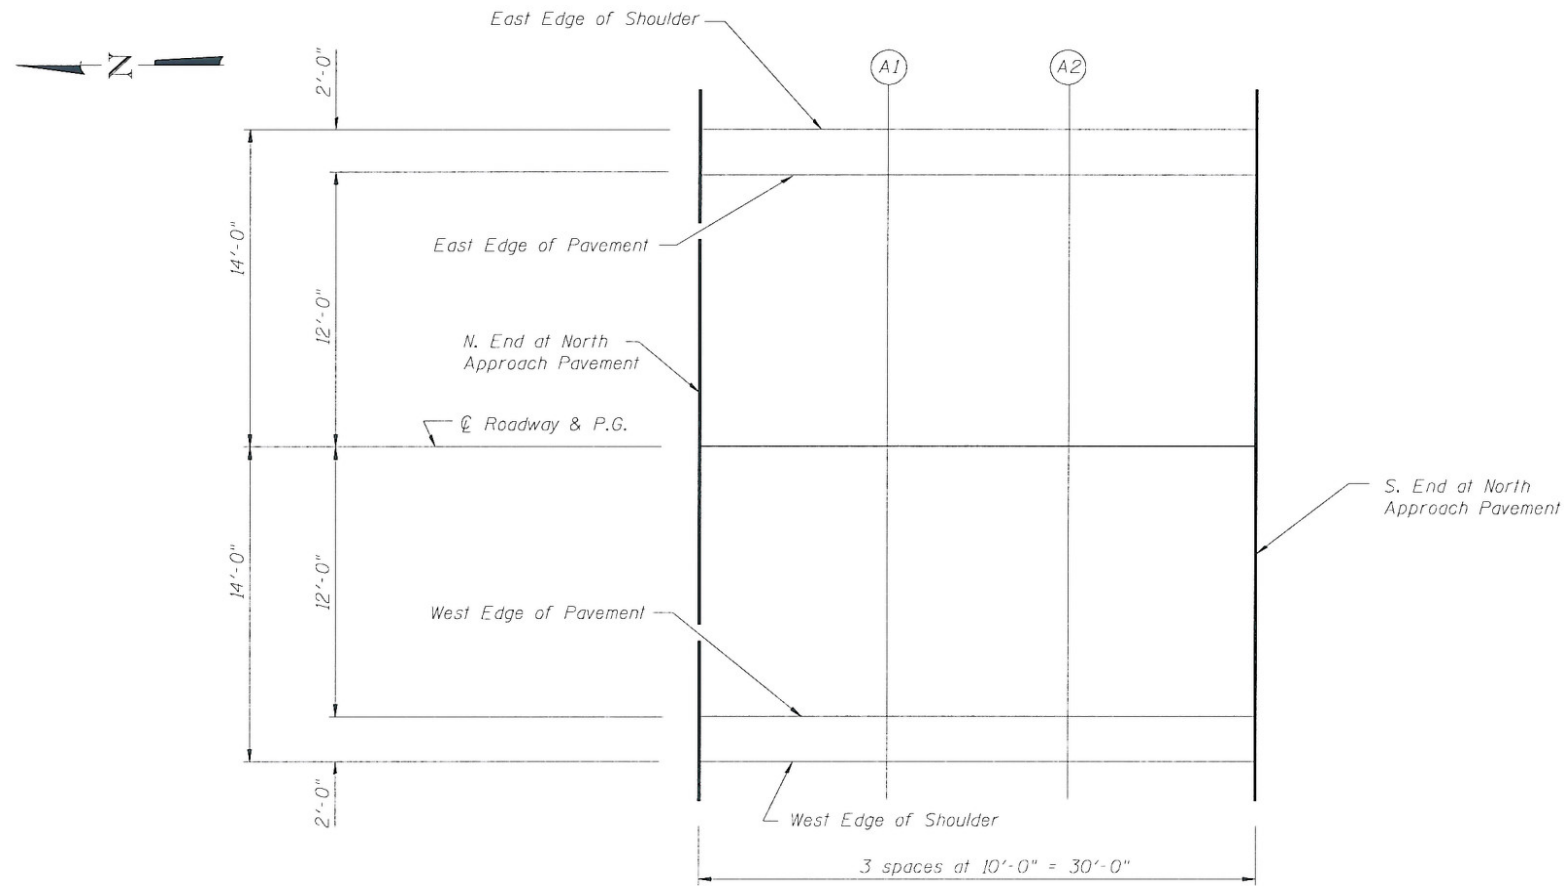

**PLAN**  
North Approach

**WEST EDGE OF PAVEMENT**

Location	Station	Offset	Theoretical Grade Elevations
N. End North Appr. Pav't.	48+59.00	12.00	707.94
A1	48+69.00	12.00	708.09
A2	48+79.00	12.00	708.23
S. End North Appr. Pav't.	49+89.00	12.00	708.36

**WEST EDGE OF SHOULDER**

Location	Station	Offset	Theoretical Grade Elevations
N. End North Appr. Pav't.	48+59.00	14.00	707.91
A1	48+69.00	14.00	708.06
A2	48+79.00	14.00	708.20
S. End North Appr. Pav't.	49+89.00	14.00	708.33

**TOP OF NORTH APPROACH SLAB  
ELEVATIONS  
STRUCTURE NO. 010-0288**

DESIGNED	CJC
CHECKED	MEB
DRAWN	UJ
CHECKED	MEB



SHEET NO. 5 20 SHEETS	F.A.I. RTE.	SECTION	COUNTY	TOTAL SHEETS	SHEET NO.
	74	(10-6)HBR-5	CHAMPAIGN	63	24
SN 010-0288			CONTRACT NO. 70750		
FED. ROAD DIST. NO. 5   ILLINOIS   FED. AID PROJECT					