


HURST-ROSCHKE ENGINEERS, INC.  
 HILLSBORO, ILLINOIS 62049  
 (217)532-3959 FAX (217)532-3212

**HR**  
 HURST-ROSCHKE  
 ENGINEERS, INC.

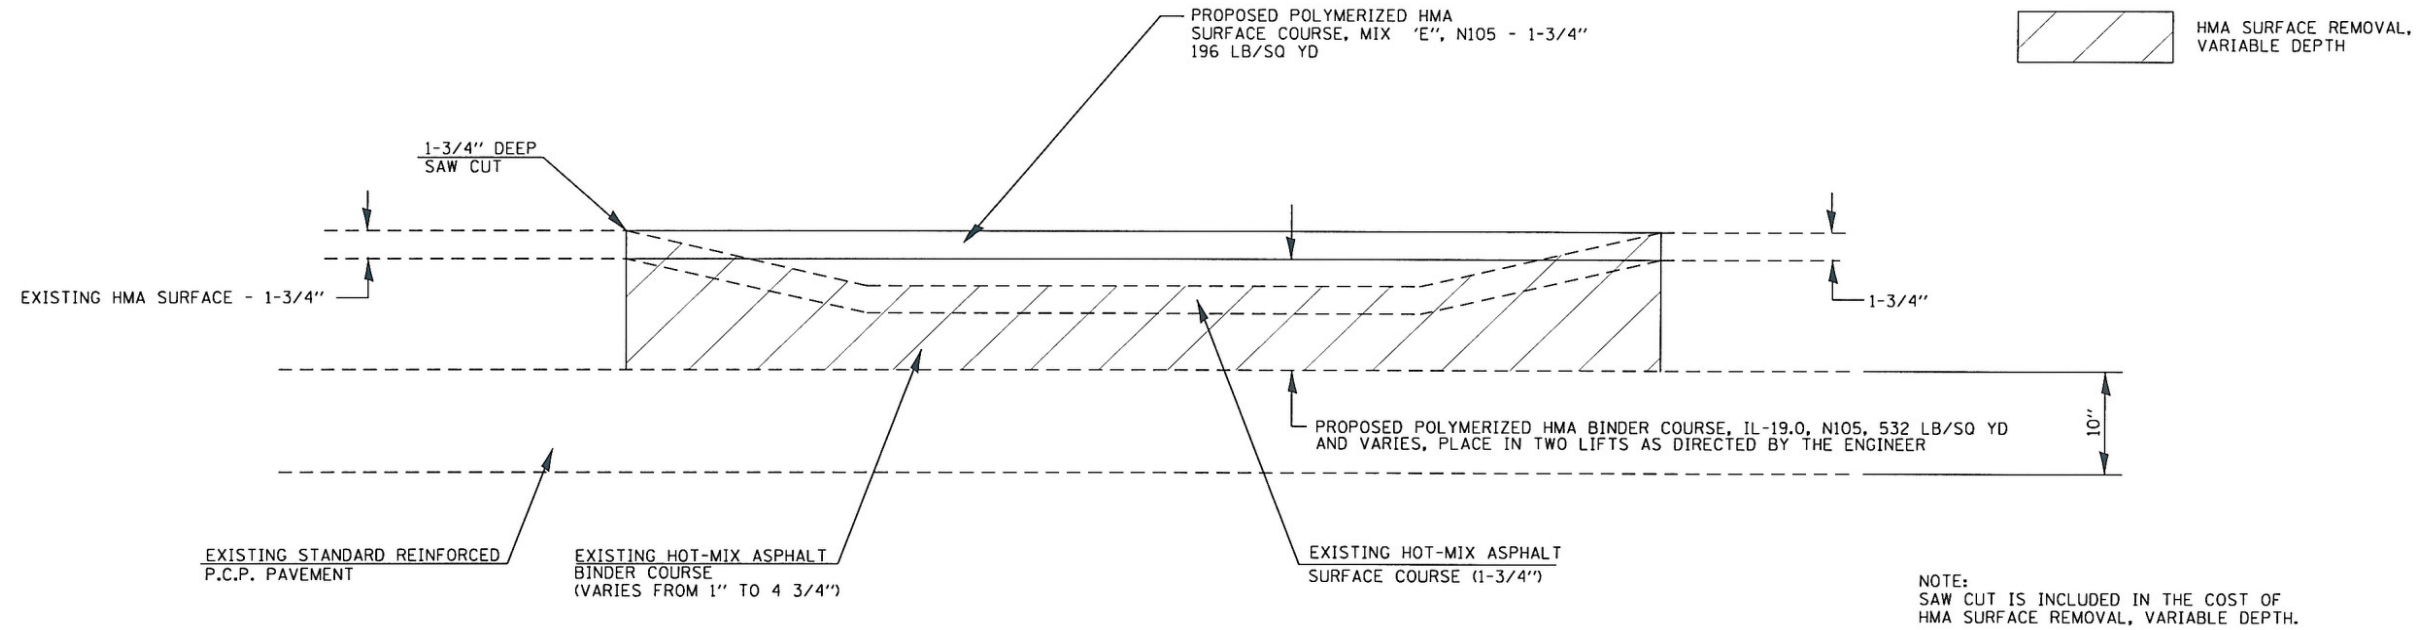

**DETAIL OF RESURFACING BENEATH OVERHEAD STRUCTURE - I-74**  
 STATION 535+00.00 TO STATION 540+00.00 (EB & WB)

FILE NAME =	USER NAME = HURST-ROSCHKE	DESIGNED - JJC	REVISED -
u:\198-4199_wa*3_vr230_over_i-74\dgn\0572758-sht-detail.dgn		DRAWN - TWC	REVISED -
	PLOT SCALE = 40.0001" / IN.	CHECKED - MAR	REVISED -
	PLOT DATE = 1/28/2010	DATE - 01-27-10	REVISED -

**STATE OF ILLINOIS  
 DEPARTMENT OF TRANSPORTATION**

**DETAILS**

SCALE: SHEET NO. 1 OF 1 SHEETS STA. TO STA.

F.A.I RTE.	SECTION	COUNTY	TOTAL SHEETS	SHEET NO.
74	(10-6)HBR-5	CHAMPAIGN	63	40
CONTRACT NO. 70750				
FED. ROAD DIST. NO. 5 ILLINOIS FED. AID PROJECT				