


FINAL SURVEY
 SURVEYED
 PLOTTED
 NOTE BOOK
 NO.

ORIGINAL SURVEY
 SURVEYED
 PLOTTED
 NOTE BOOK
 NO.

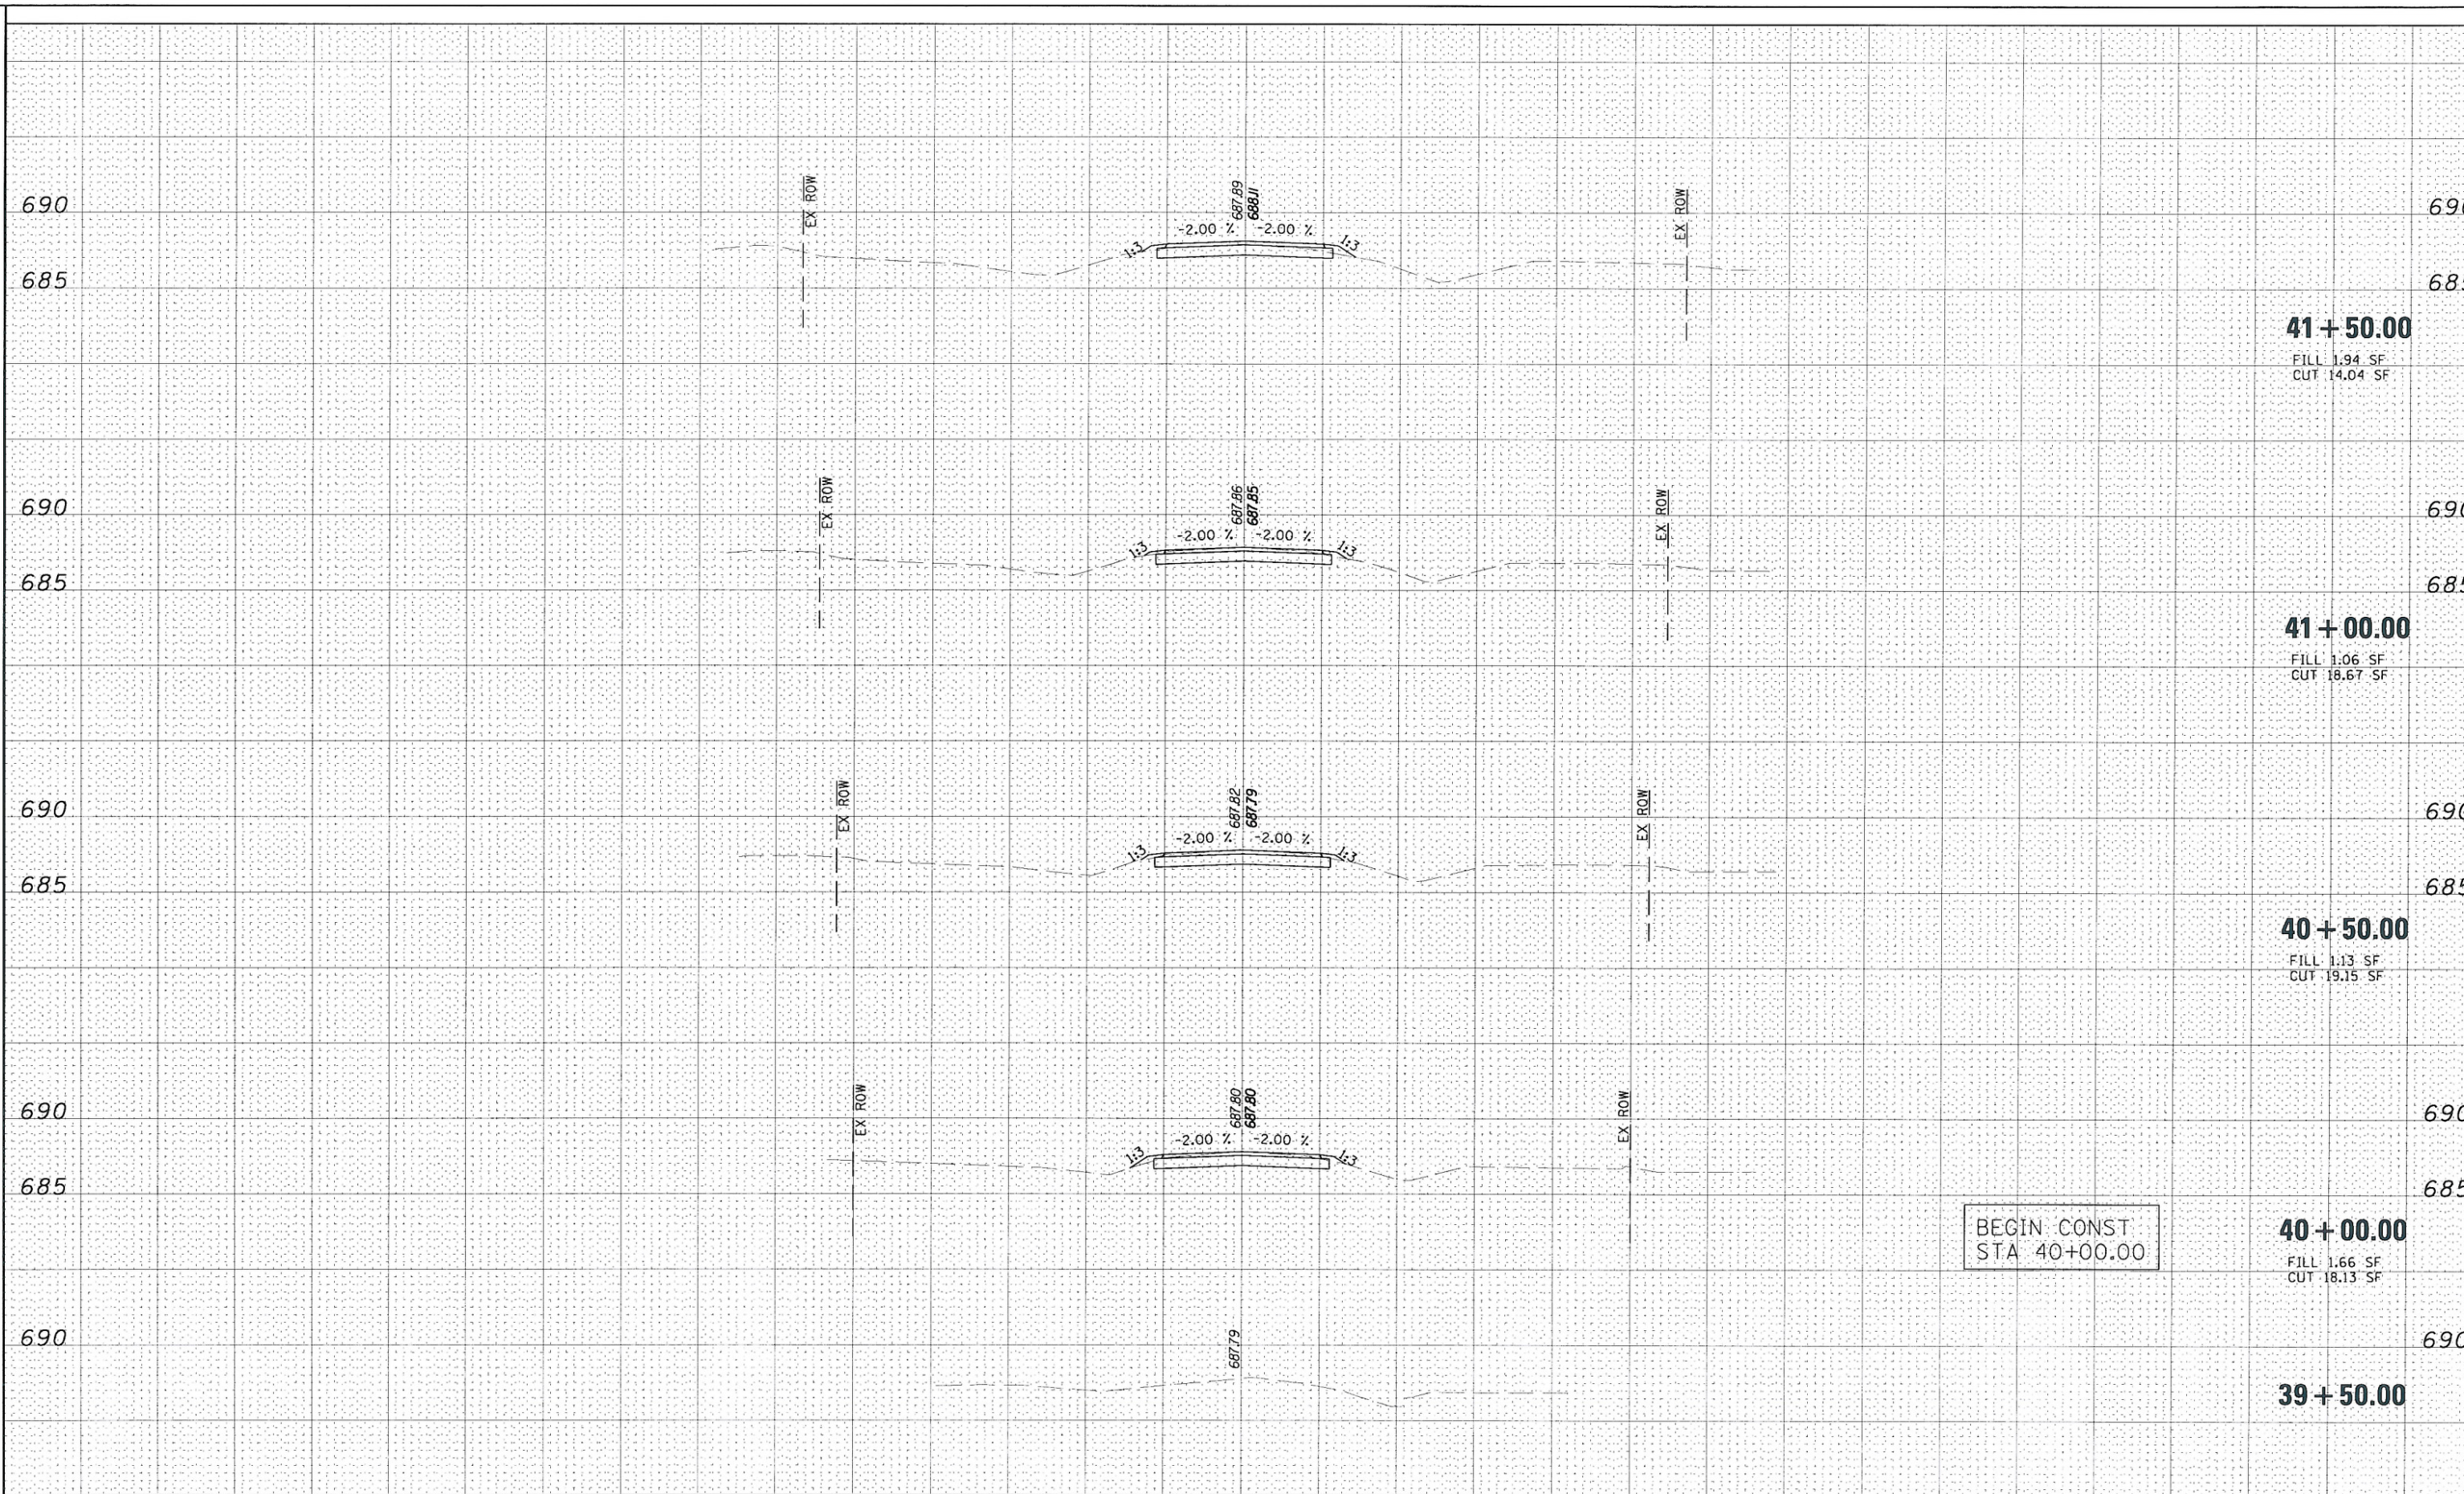

41 + 50.00
 FILL 1.94 SF
 CUT 14.04 SF

41 + 00.00
 FILL 1.06 SF
 CUT 18.67 SF

40 + 50.00
 FILL 1.13 SF
 CUT 19.15 SF

40 + 00.00
 FILL 1.66 SF
 CUT 18.13 SF

39 + 50.00

BEGIN CONST
 STA 40+00.00

FILE NAME : T:\190-4199-WC*3-TR230-over_1-74\dgn\0570750-sht-xssht-230.dgn	USER NAME : HURST-ROSCHE	DESIGNED - JJC	REVISED - -	STATE OF ILLINOIS DEPARTMENT OF TRANSPORTATION	TR 230 CROSS SECTIONS	F.A.I. RTE. 74	SECTION (10-6)HBR-5	COUNTY CHAMPAIGN	TOTAL SHEETS 63	SHEET NO. 47	
PLOT SCALE : 20.0001' / IN.	CHECKED - MAR	REVISED - -	SCALE:			SHEET NO. 1 OF 17 SHEETS	STA. 39+50.00 TO STA. 41+50.00	CONTRACT NO. 70750		ILLINOIS FED. AID PROJECT	
PLOT DATE : 1/28/2010	DATE - 01-27-10	REVISED - -									