


FINAL SURVEY  
 SURVEYED  
 CHECKED  
 NOTE BOOK  
 AREAS  
 AREAS CHECKED

ORIGINAL SURVEY  
 SURVEYED  
 CHECKED  
 NOTE BOOK  
 AREAS  
 AREAS CHECKED

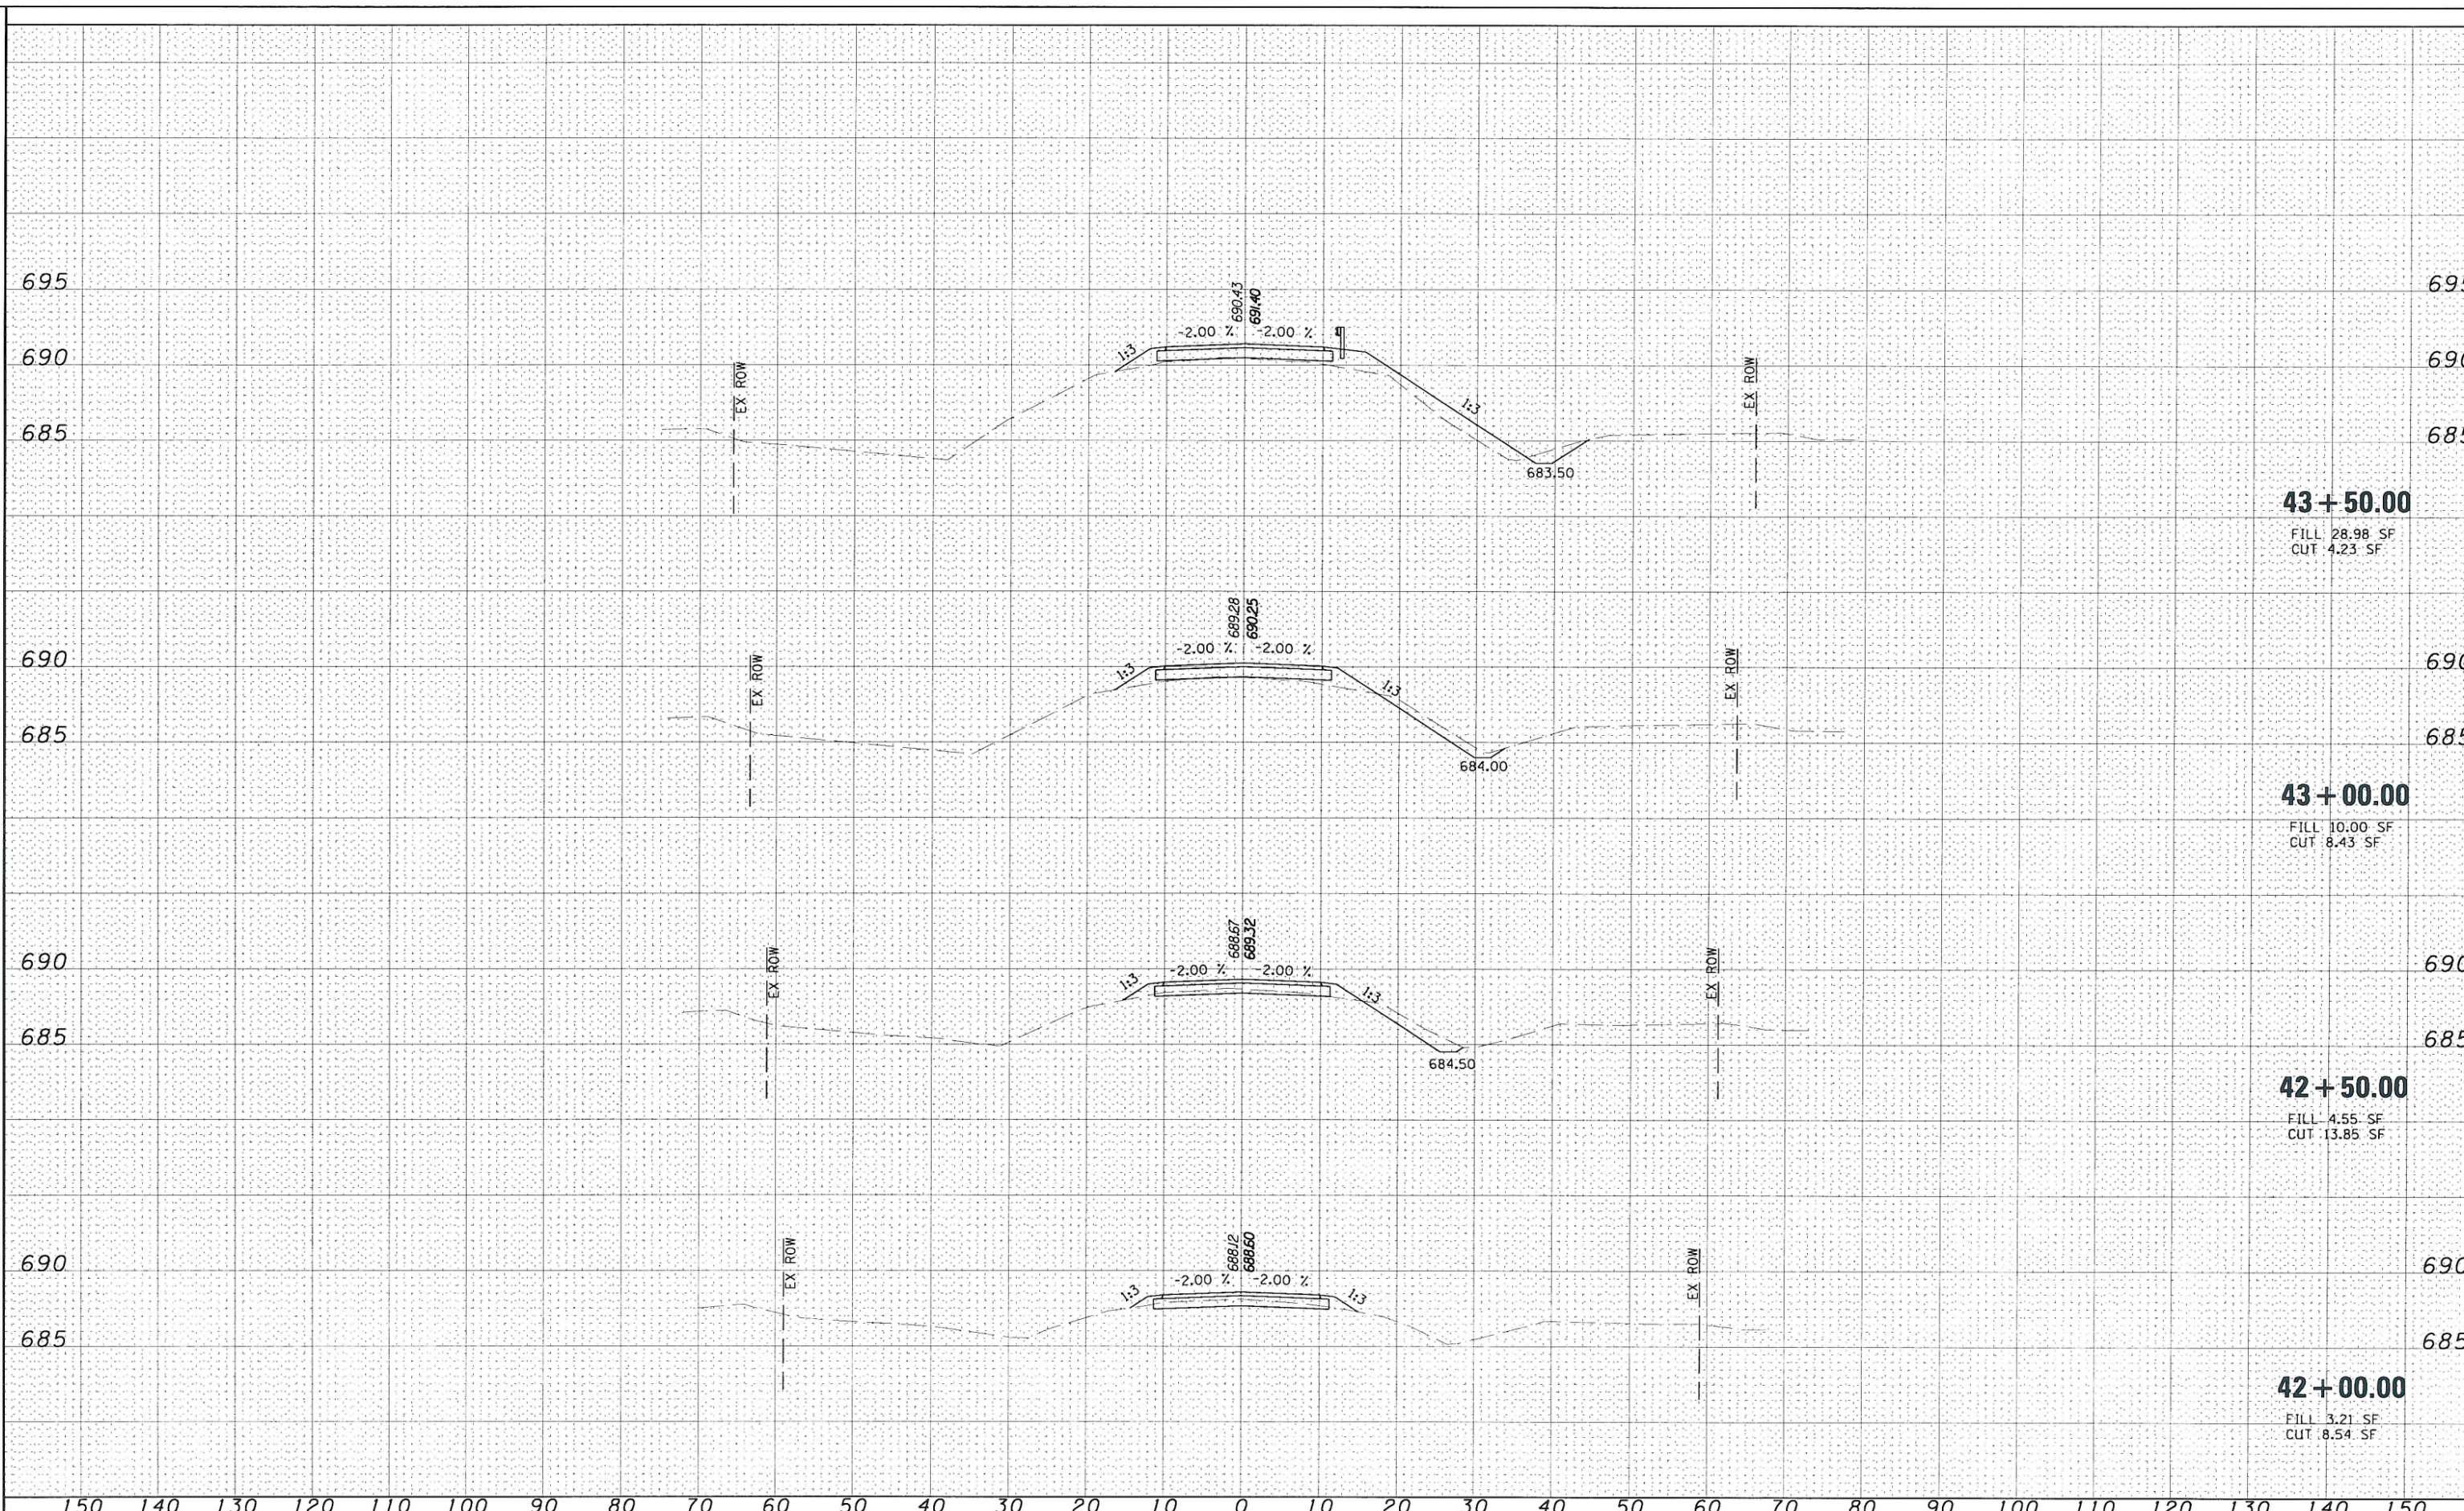

**43 + 50.00**  
 FILL 28.98 SF  
 CUT 4.23 SF

**43 + 00.00**  
 FILL 10.00 SF  
 CUT 8.43 SF

**42 + 50.00**  
 FILL 4.55 SF  
 CUT 13.85 SF

**42 + 00.00**  
 FILL 3.21 SF  
 CUT 8.54 SF

FILE NAME = T:\198-4199-WD*3-TR230-over-1-74\dgn\0570750-sht-xssht-230.dgn	USER NAME = HURST-ROSCHE	DESIGNED - JJC	REVISED - -	<b>STATE OF ILLINOIS DEPARTMENT OF TRANSPORTATION</b>	<b>TR 230 CROSS SECTIONS</b>		F.A.I. RTE. 74	SECTION 110-6HBR-5	COUNTY CHAMPAIGN	TOTAL SHEETS 63	SHEET NO. 48	
	PLOT SCALE = 20.0001' / IN.	CHECKED - MAR	REVISED - -		SCALE:	SHEET NO. 2	OF 17 SHEETS	STA. 42+00.00	TO STA. 43+50.00	CONTRACT NO. 70750		
	PLOT DATE = 1/28/2010	DATE - 01-27-10	REVISED - -		ILLINOIS FED. AID PROJECT							
... \dgn\0570750-sht-xssht-230.dgn 1/28/2010 9:48:12 AM												