


FINAL SURVEY NOTE BOOK NO. \_\_\_\_\_  
 SURVEYED \_\_\_\_\_  
 CHECKED \_\_\_\_\_  
 TEMPLATES \_\_\_\_\_  
 AREAS \_\_\_\_\_  
 AREAS CHECKED \_\_\_\_\_

UP/DRAWN SURVEY NOTE BOOK NO. \_\_\_\_\_  
 SURVEYED \_\_\_\_\_  
 CHECKED \_\_\_\_\_  
 TEMPLATES \_\_\_\_\_  
 AREAS \_\_\_\_\_  
 AREAS CHECKED \_\_\_\_\_

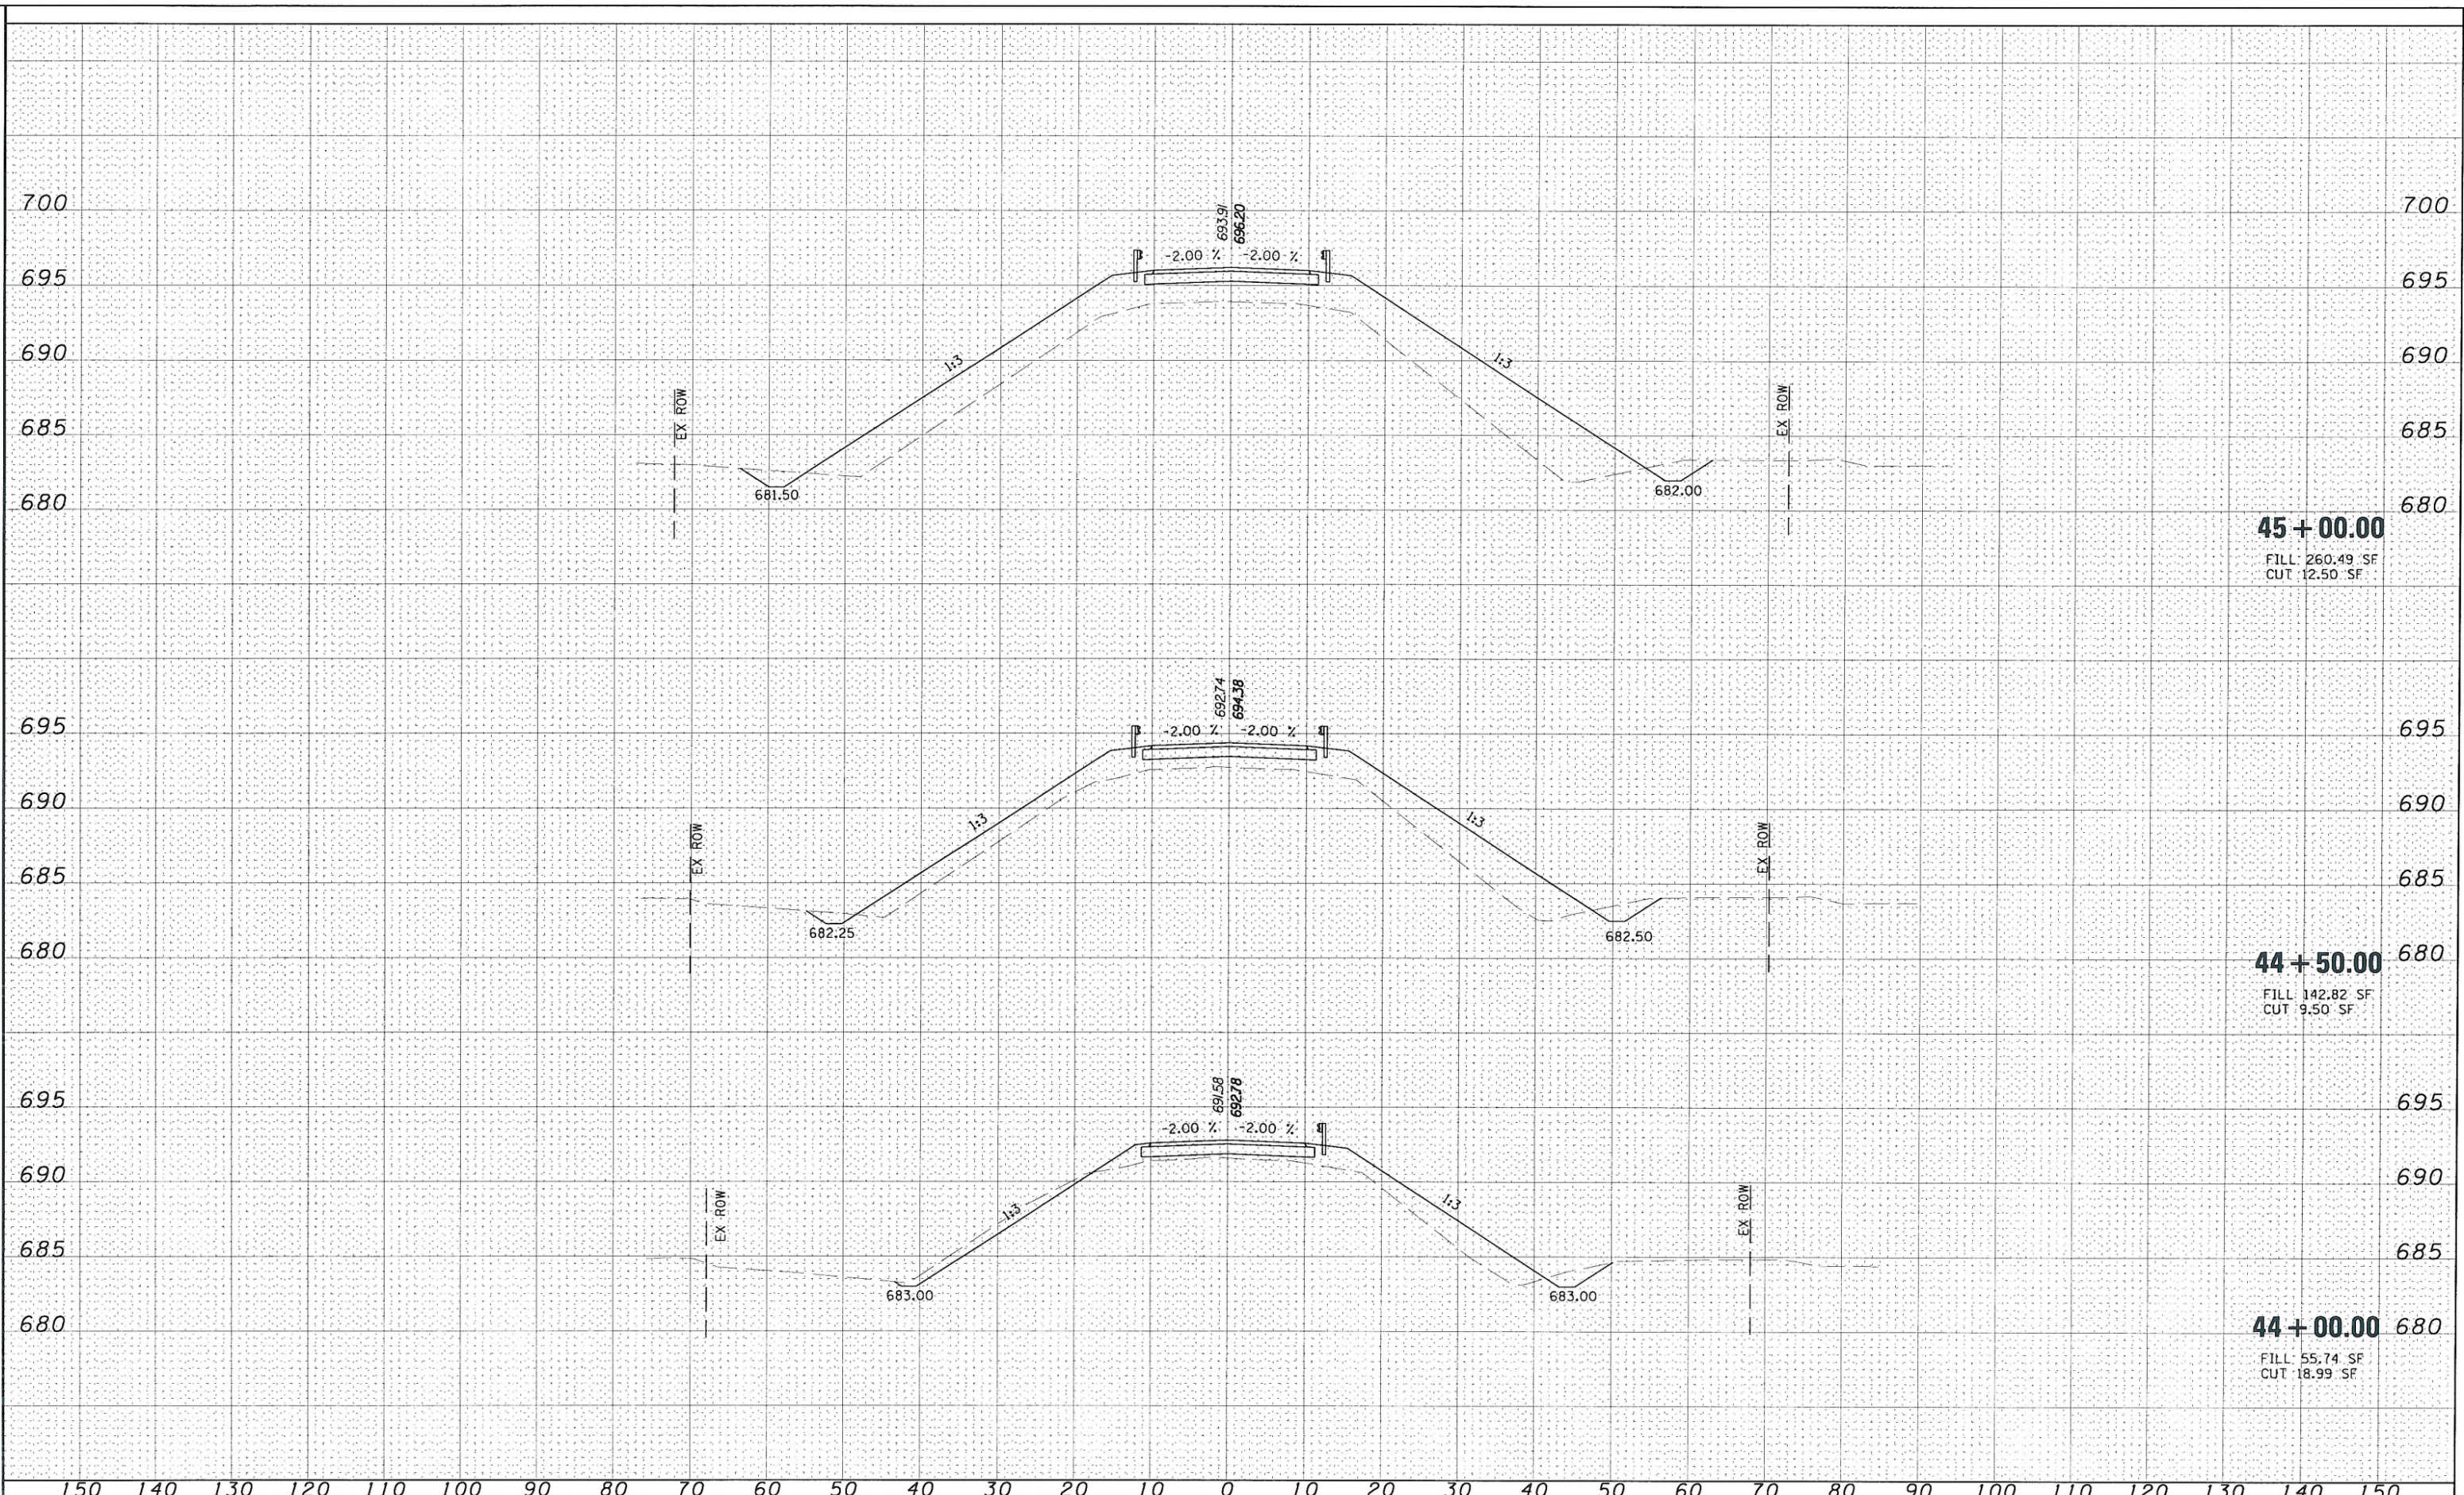

**45 + 00.00**  
 FILL 260.49 SF  
 CUT 12.50 SF

**44 + 50.00**  
 FILL 142.82 SF  
 CUT 9.50 SF

**44 + 00.00**  
 FILL 55.74 SF  
 CUT 18.99 SF

FILE NAME =	USER NAME = HURST-RDSCH	DESIGNED = JJC	REVISED =	<b>STATE OF ILLINOIS DEPARTMENT OF TRANSPORTATION</b>	<b>TR 230 CROSS SECTIONS</b>		F.A.I. RTE. = 74	SECTION = (10-6)HBR-5	COUNTY = CHAMPAIGN	TOTAL SHEETS = 63	SHEET NO. = 49	
T:\190-4199-W0*3-TR230-over-1-74\dgn\0570750-sht-xssht-230.dgn	PLT SCALE = 20.0001' / IN.	CHECKED = MAR	REVISED =		SCALE:	SHEET NO. 3 OF 17 SHEETS	STA. 44+00.00 TO STA. 45+00.00	ILLINOIS FED. AID PROJECT				
	PLT DATE = 1/28/2010	DATE = 01-27-10	REVISED =									
<p>... \dgn\0570750-sht-xssht-230.dgn 1/28/2010 9:48:12 AM</p>												