


FINAL SURVEY NOTE BOOK NO. _____

ORIGINAL SURVEY NOTE BOOK NO. _____

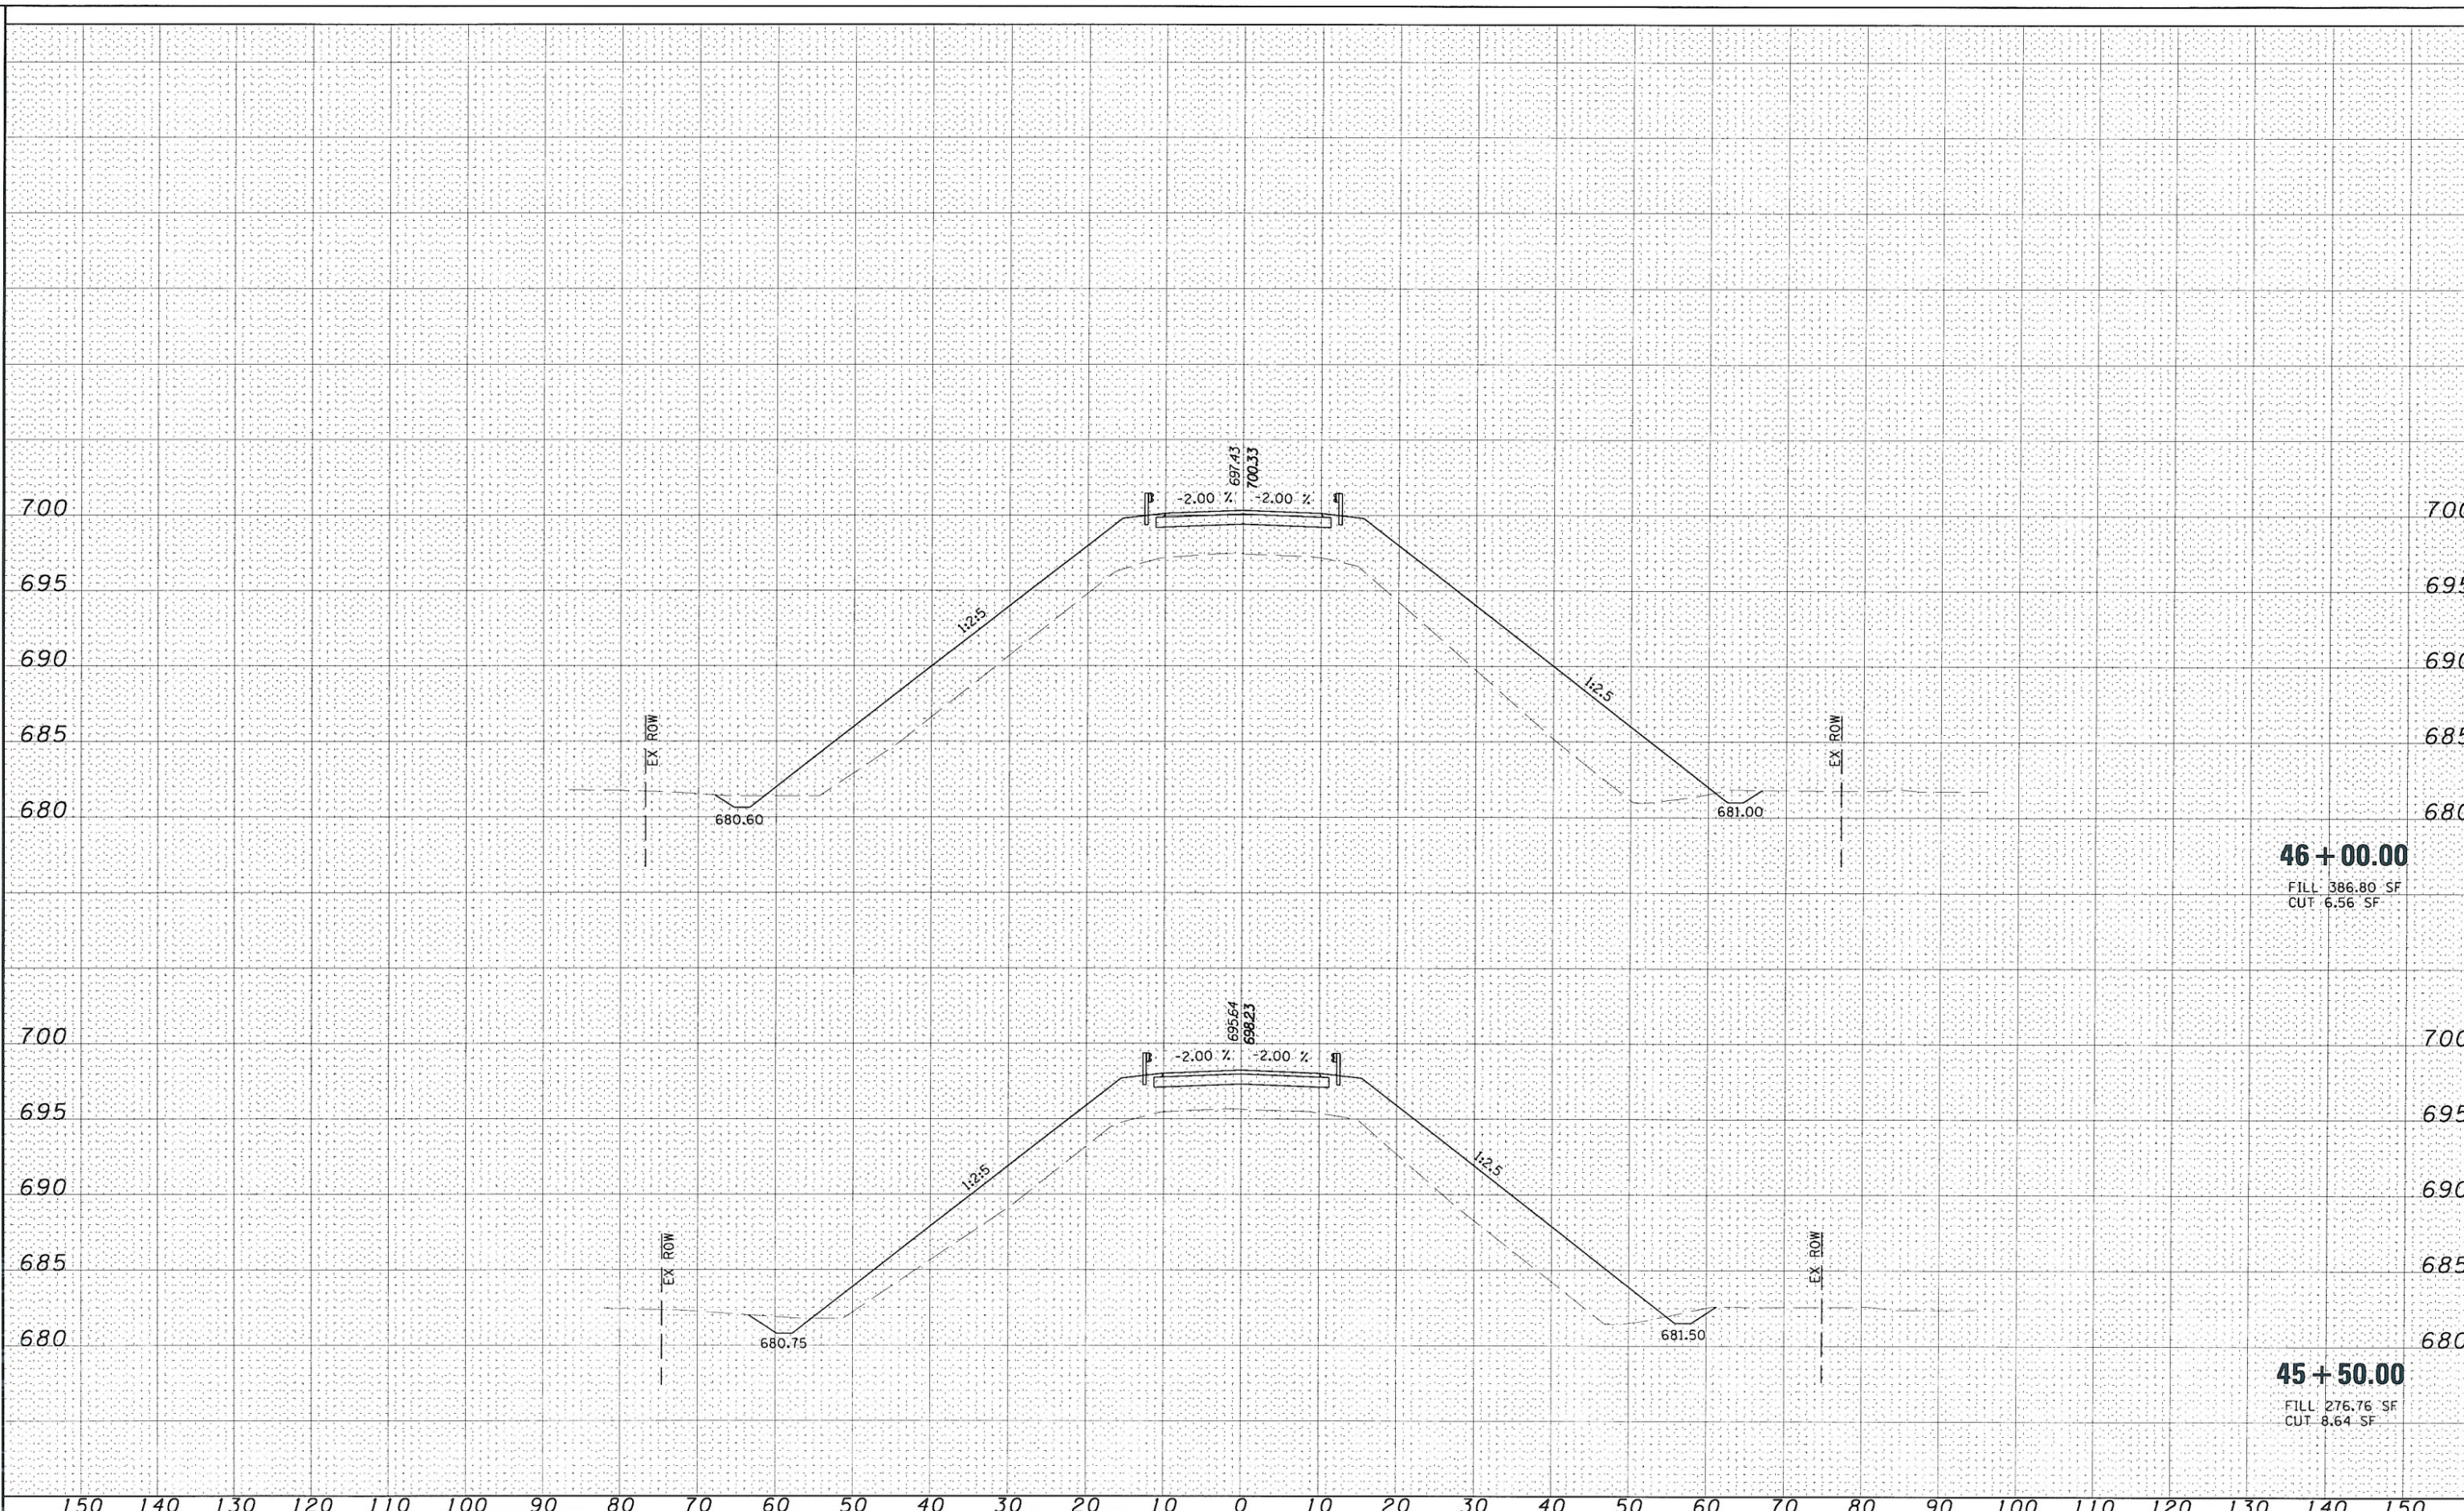

FILE NAME =	USER NAME = HURST-ROSCHE	DESIGNED - JJC	REVISED -	STATE OF ILLINOIS DEPARTMENT OF TRANSPORTATION	TR 230 CROSS SECTIONS		F.A.I. RTE. 74	SECTION (10-6)HBR-5	COUNTY CHAMPAIGN	TOTAL SHEETS 63	SHEET NO. 50
T:\198-4199-WD*3-TR230.dwg	t-xssht-230.dgn	DRAWN - UJ	REVISED -		SCALE:	SHEET NO. 4 OF 17 SHEETS	STA. 45+50.00 TO STA. 46+00.00	ILLINOIS FED. AID PROJECT		CONTRACT NO. 70750	
		CHECKED - MAR	REVISED -								
		DATE - 01-27-10	REVISED -								