


FINAL SURVEYED
 SURVEYED
 NOTE BOOK
 NO.

ORIGINAL SURVEYED
 SURVEYED
 NOTE BOOK
 NO.

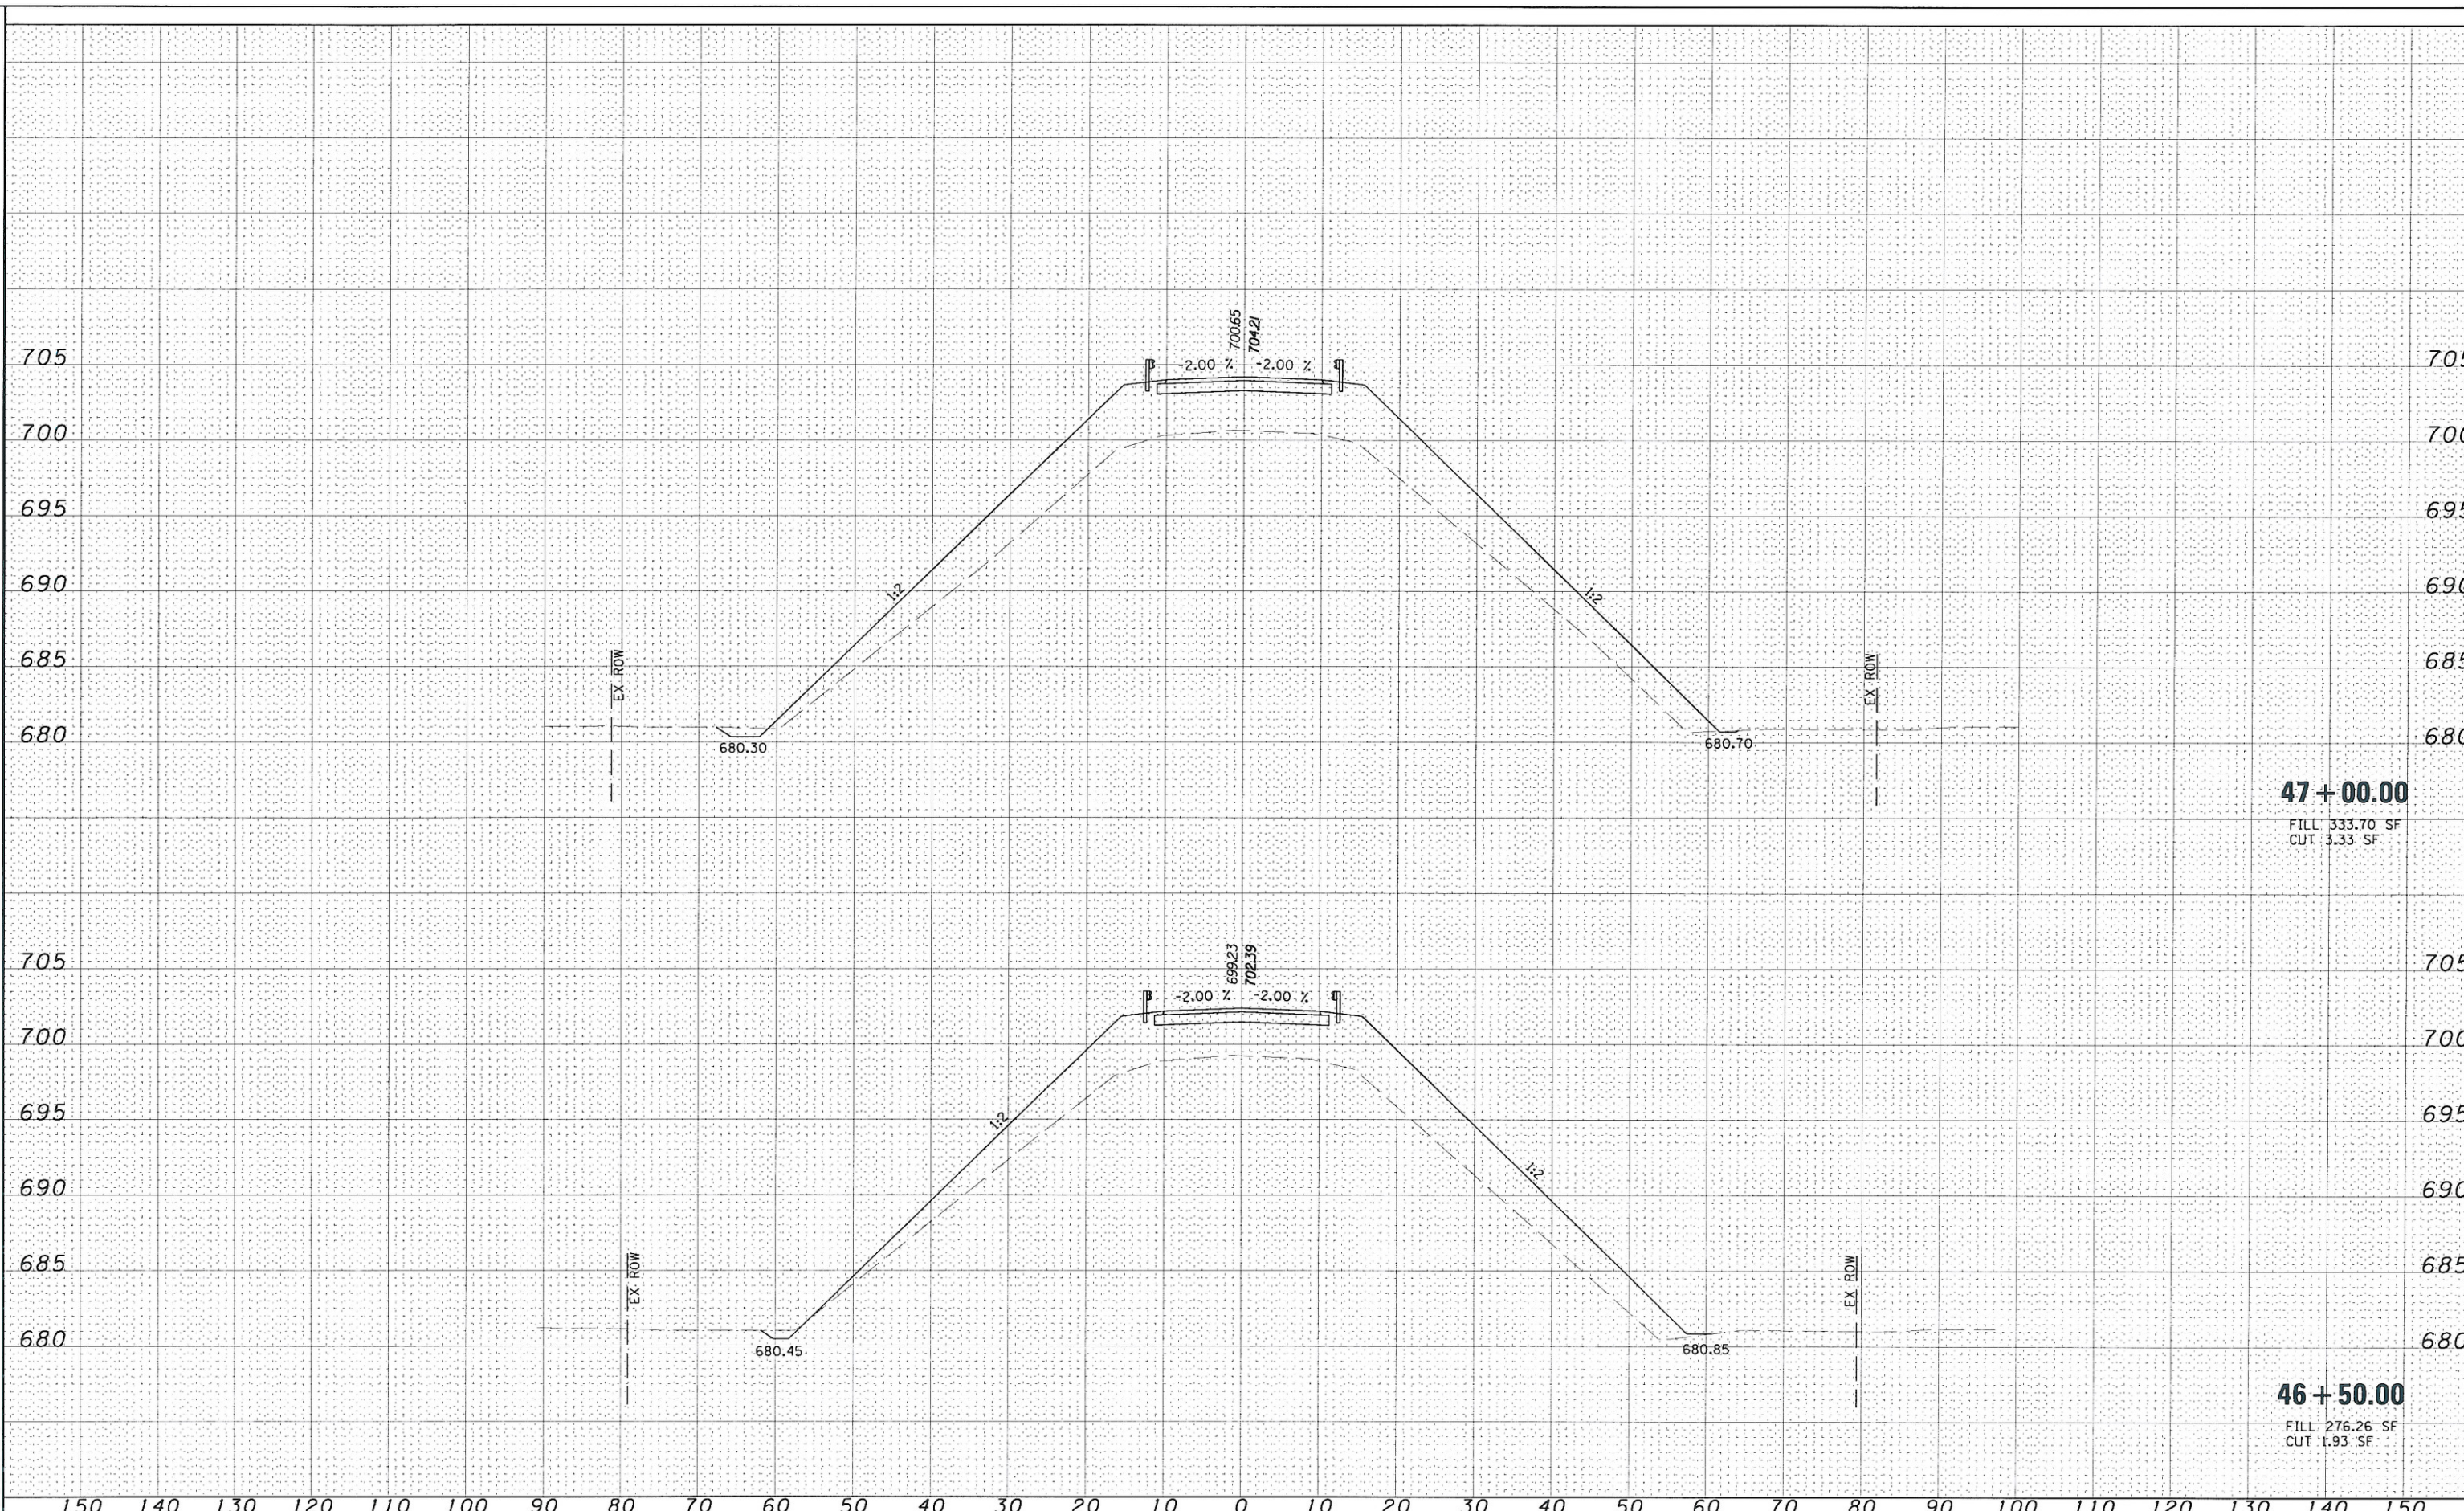

FILE NAME =	USER NAME = HURST-ROSCHE	DESIGNED - JJC	REVISED -	STATE OF ILLINOIS DEPARTMENT OF TRANSPORTATION	TR 230 CROSS SECTIONS		F.A.I. RTE.	SECTION	COUNTY	TOTAL SHEETS	SHEET NO.
T:\198-4199-WD*3-TR230-over-1-74\dgn\0570750-sht-xssht-230.dgn	PLT SCALE = 20.0001' / IN.	DRAWN - UJ	REVISED -		SCALE:	SHEET NO. 5 OF 17 SHEETS	74	(10-6)HBR-5	CHAMPAIGN	63	51
	PLT DATE = 1/28/2010	CHECKED - MAR	REVISED -		STA. 46+50.00 TO STA. 47+00.00	CONTRACT NO. 70750					
		DATE - 01-27-10	REVISED -		ILLINOIS FED. AID PROJECT						