


FINAL SURVEY CHECKED
 SURVEY PLANNED
 NOTE BOOK NO.
 AREAS CHECKED

ORIGINAL SURVEY CHECKED
 SURVEY PLANNED
 NOTE BOOK NO.
 AREAS CHECKED

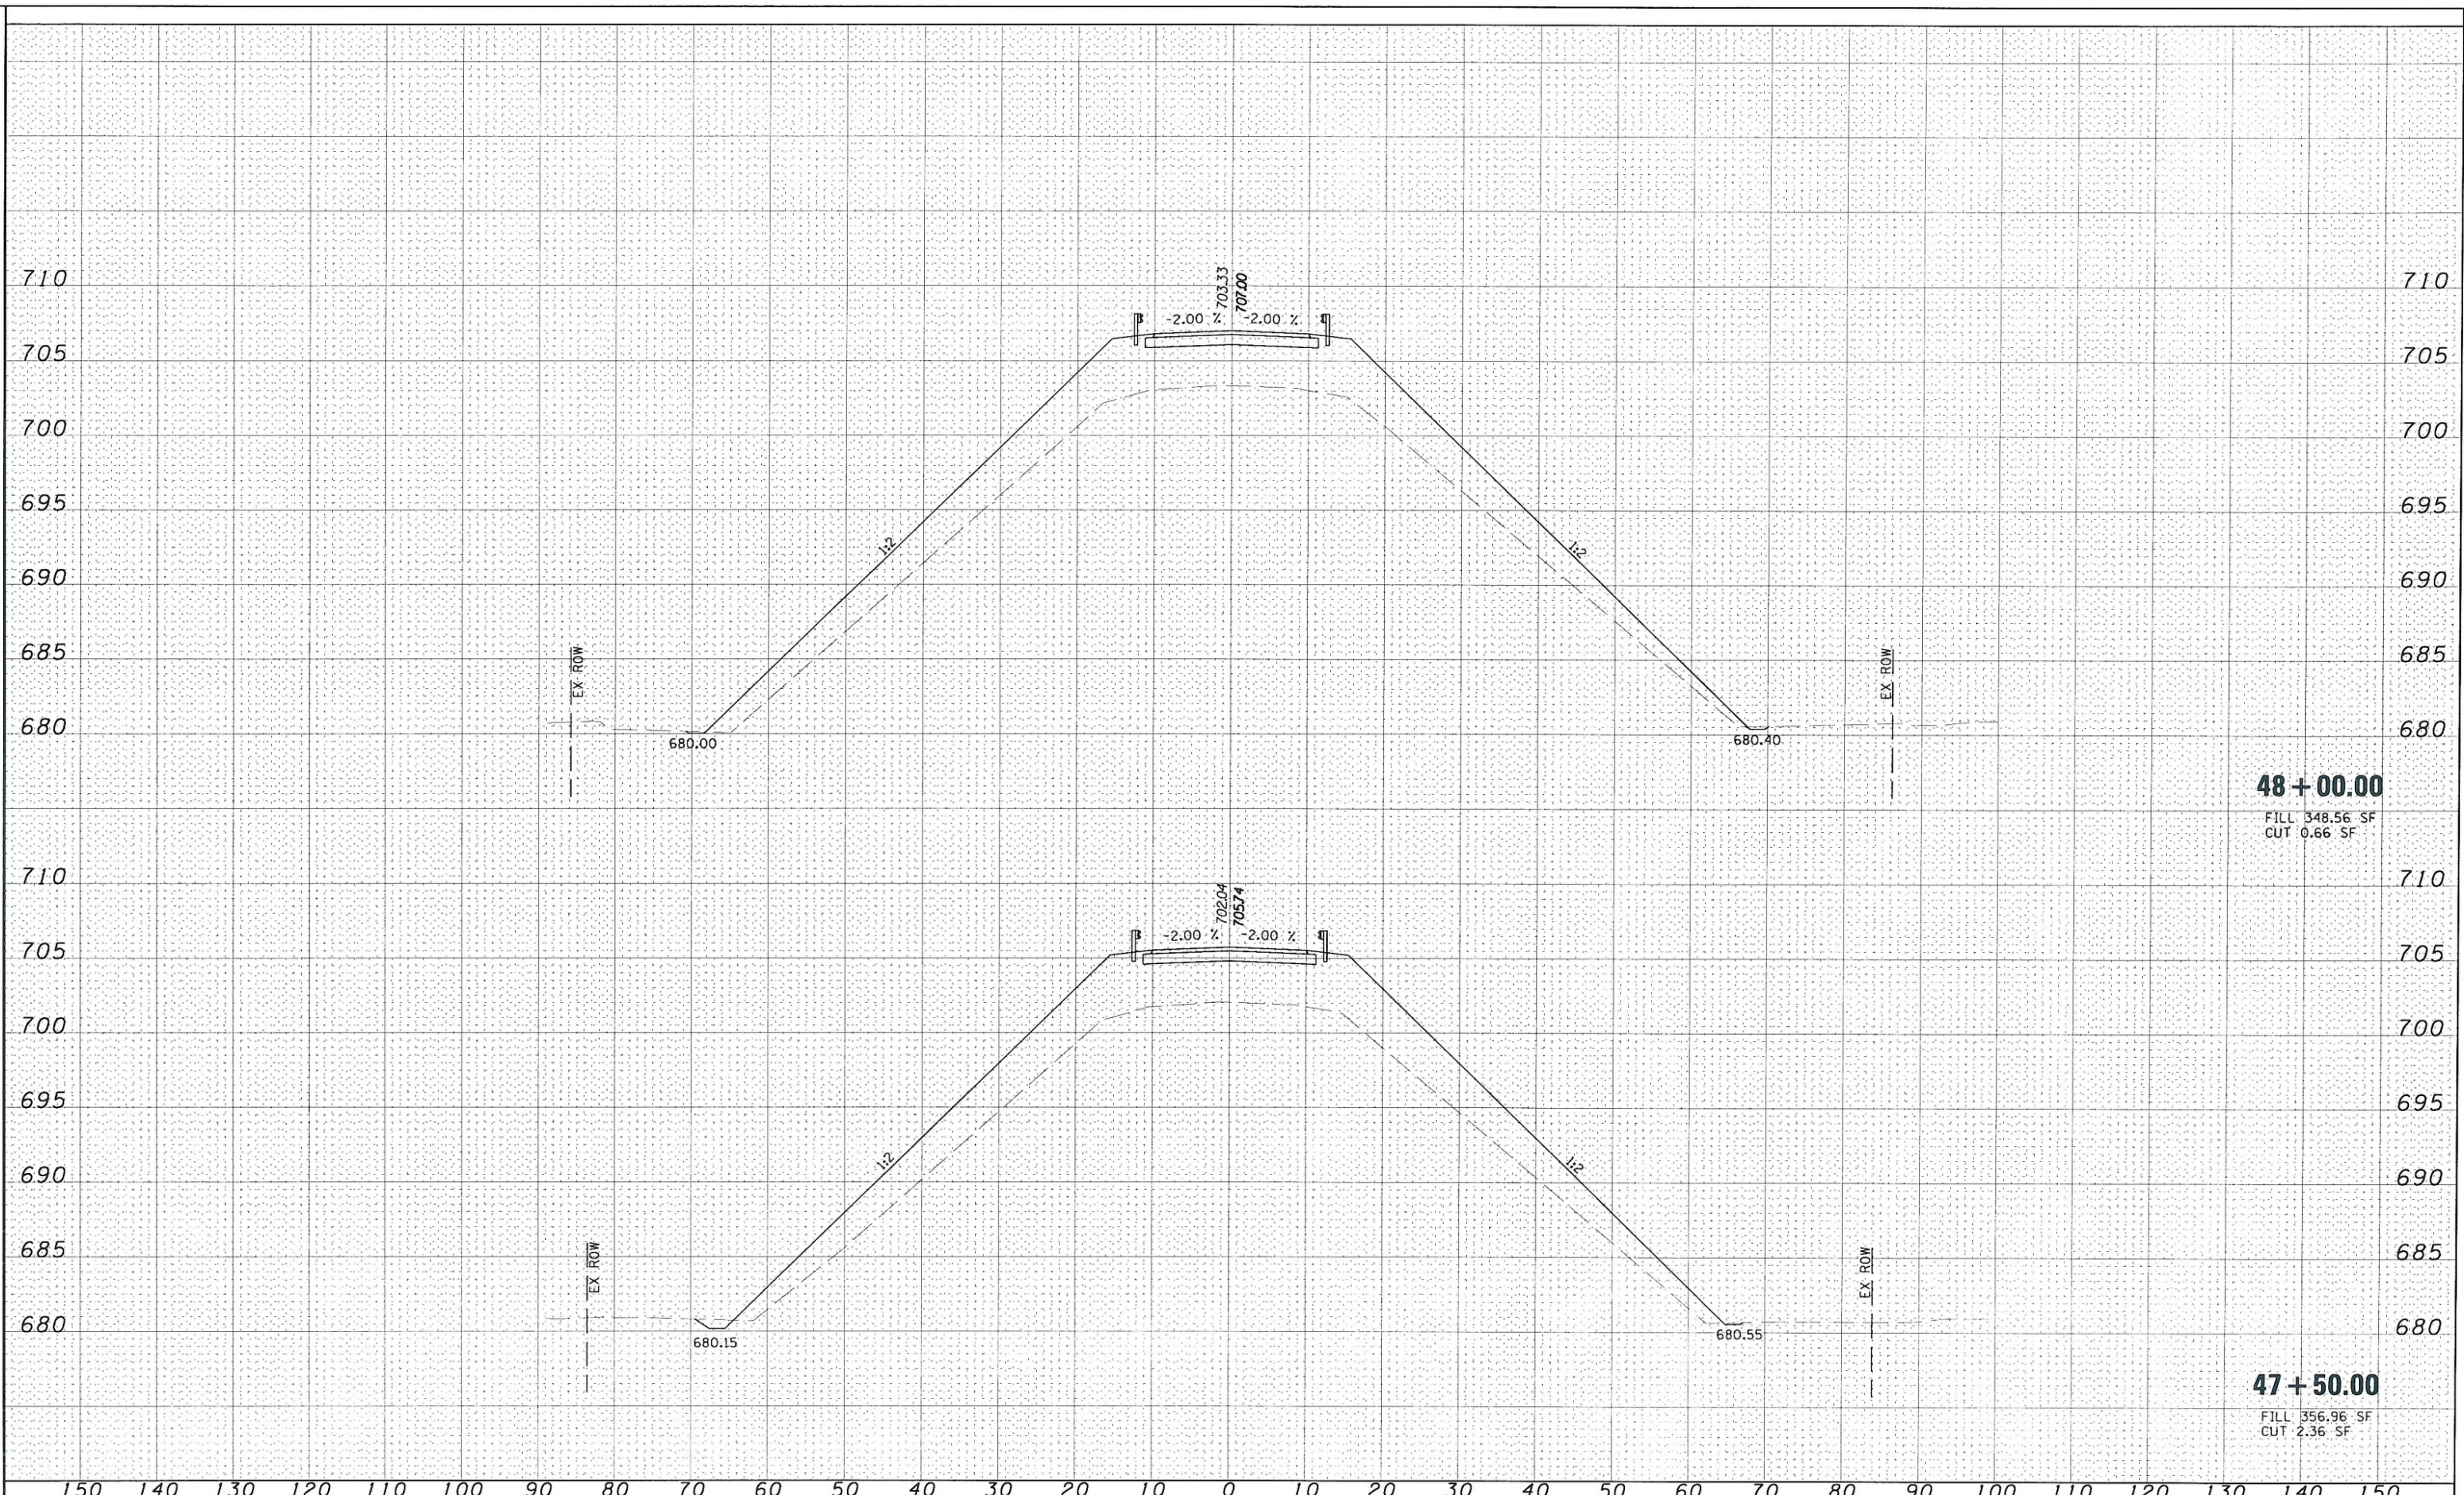

48 + 00.00
 FILL 348.56 SF
 CUT 0.66 SF

47 + 50.00
 FILL 356.96 SF
 CUT 2.36 SF

FILE NAME = T:\192-4199.WD*3. TR230.ever-1-74\dgn\0570752-sht-xssht-230.dgn

USER NAME = HURST-ROSCHE
 DESIGNED - JJC
 DRAWN - UJ
 CHECKED - MAR
 DATE - 01-27-10

REVISIONS
 REVISED -
 REVISED -
 REVISED -
 REVISED -

**STATE OF ILLINOIS
 DEPARTMENT OF TRANSPORTATION**

**TR 230
 CROSS SECTIONS**
 SCALE: SHEET NO. 6 OF 17 SHEETS STA. 47+50.00 TO STA. 48+00.00

F.A.I. RTE.	SECTION	COUNTY	TOTAL SHEETS	SHEET NO.
74	(10-6)HBR-5	CHAMPAIGN	63	52
CONTRACT NO. 70750				

ILLINOIS FED. AID PROJECT