


FINAL SURVEY  
 SURVEYED  
 TYPED  
 NOTE BOOK  
 NO.

ORIGINAL SURVEY  
 SURVEYED  
 TYPED  
 NOTE BOOK  
 NO.

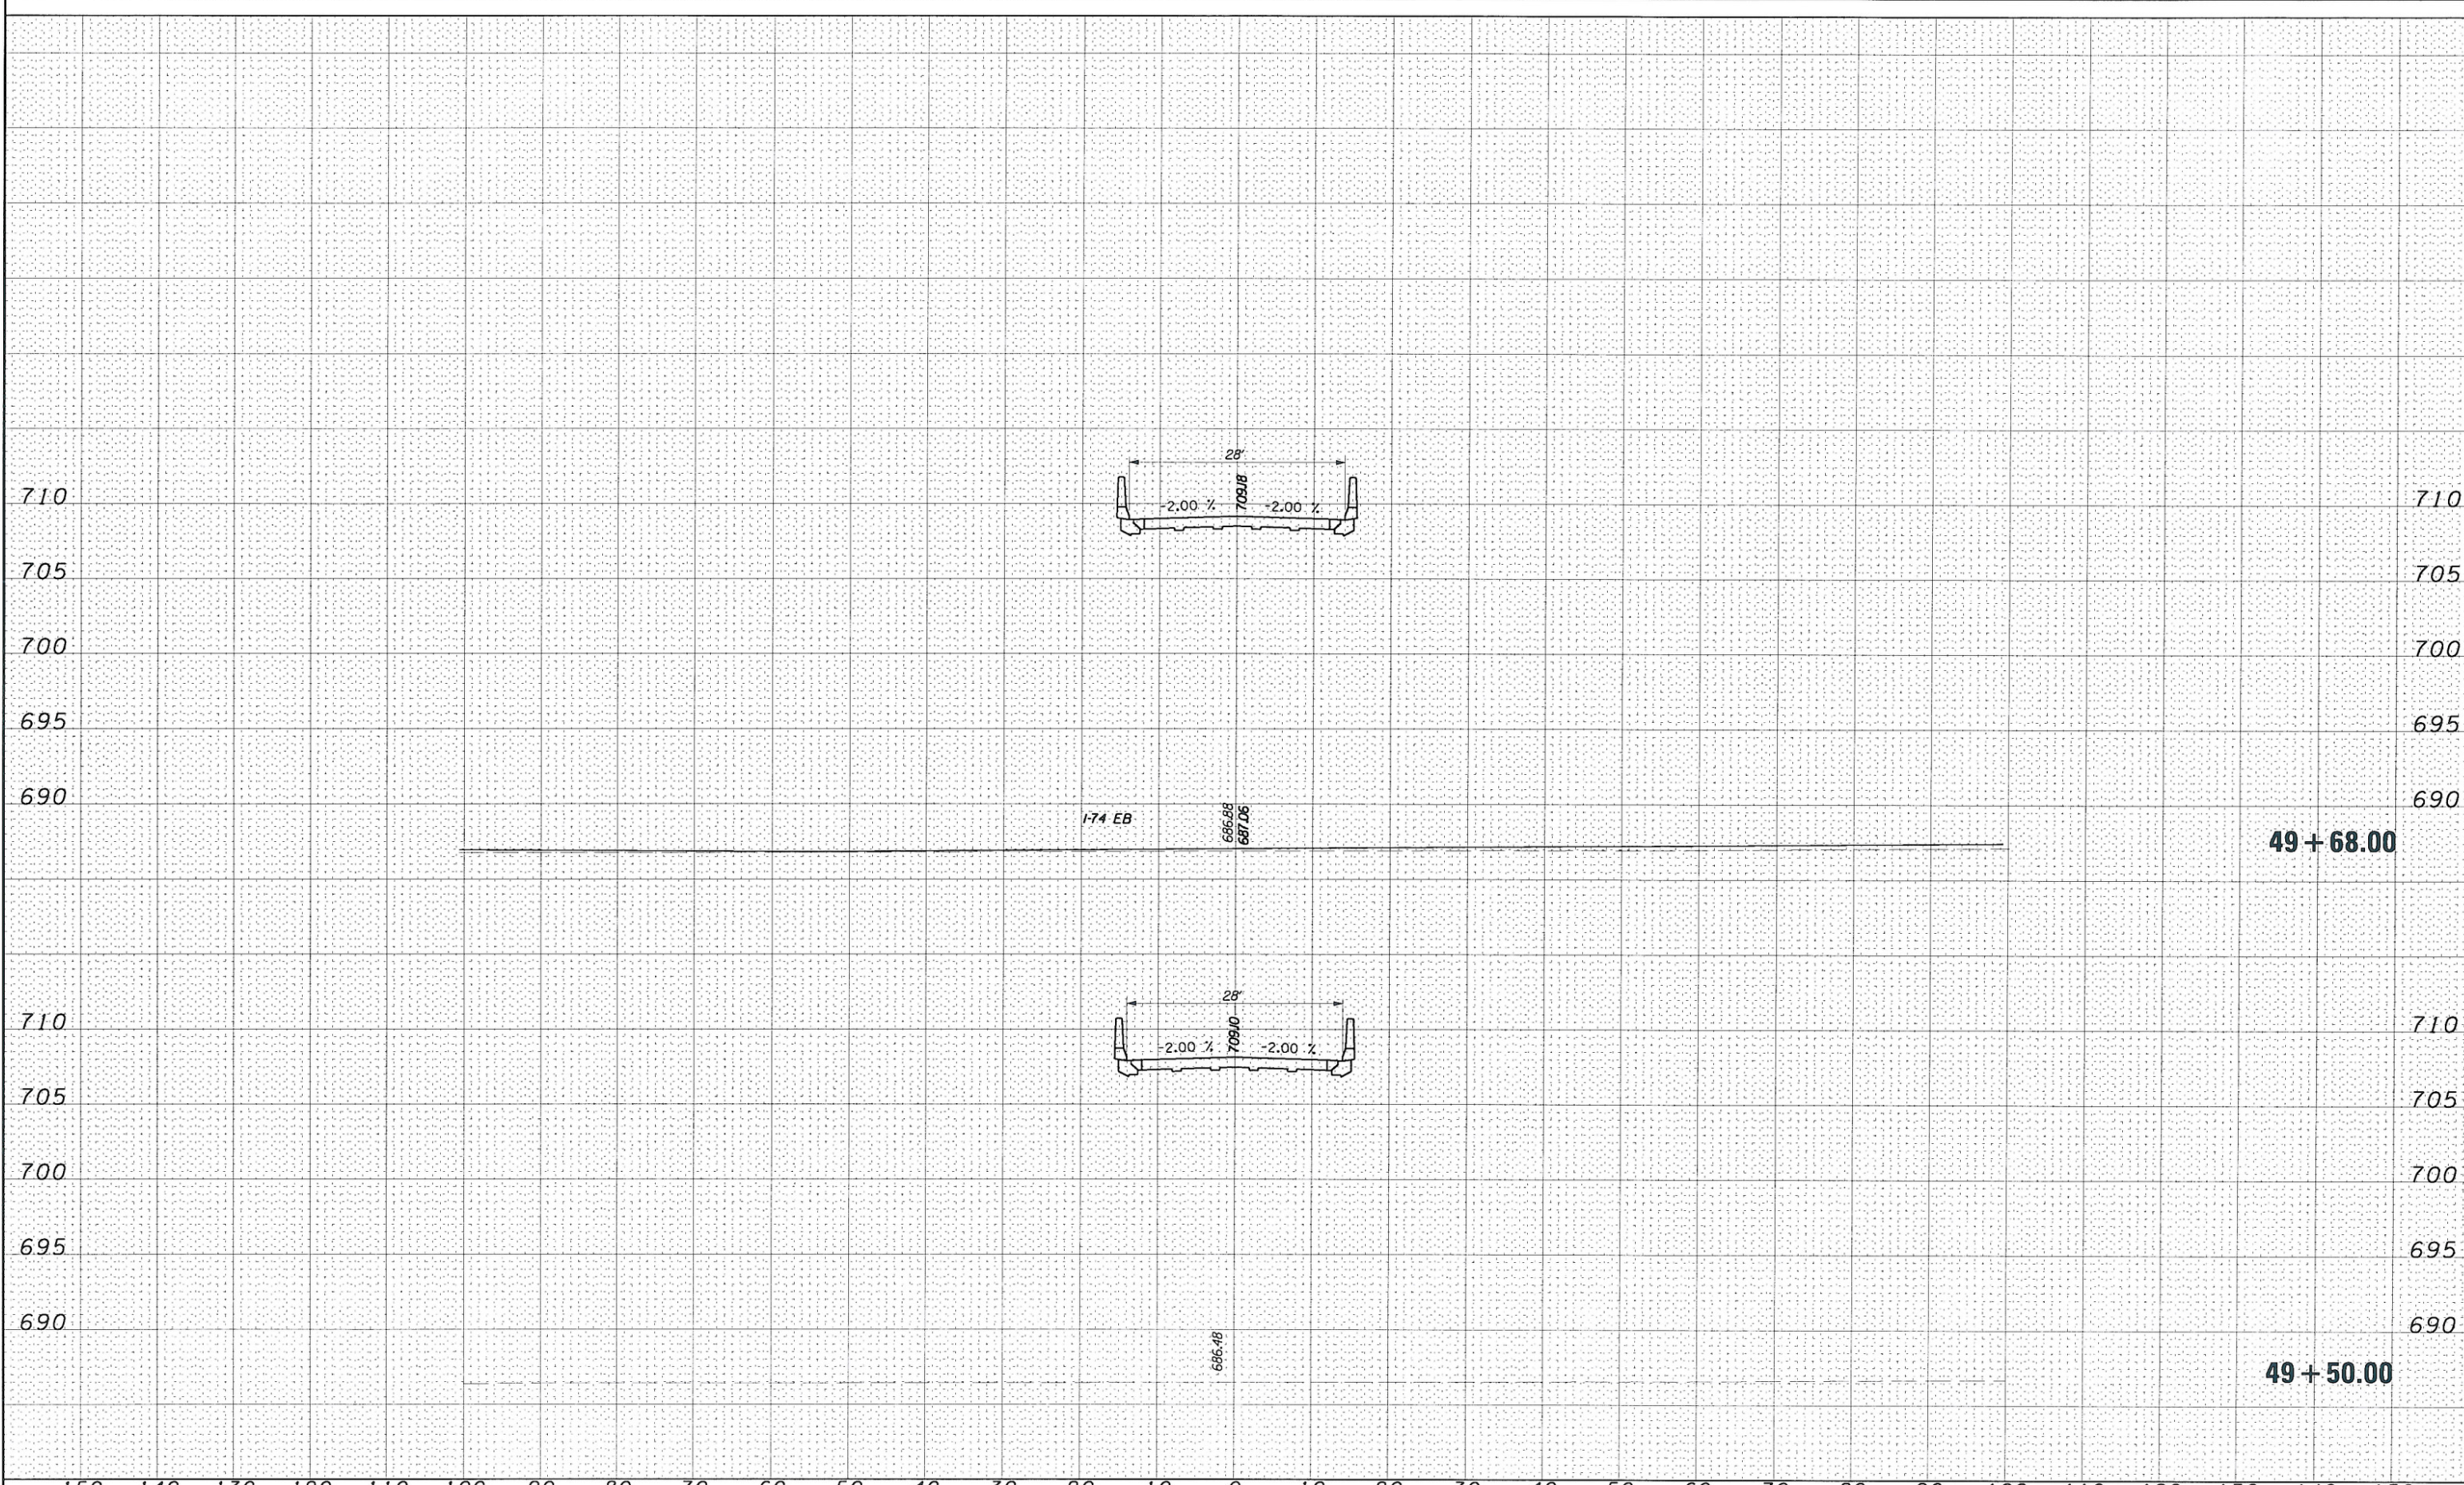

FILE NAME = F:\198-4199-WD*3-TR230-over-1-74\dgn\0570750-s	USER NAME = HURST-RDSCH	DESIGNED - JJC	REVISED -	<b>STATE OF ILLINOIS DEPARTMENT OF TRANSPORTATION</b>	<b>TR 230 CROSS SECTIONS</b>		F.A.I. RTE. 74	SECTION (10-6)HBR-5	COUNTY CHAMPAIGN	TOTAL SHEETS 63	SHEET NO. 54	
	PLT SCALE = 20.0001' / IN.	CHECKED - MAR	REVISED -		SCALE:	SHEET NO. 8 OF 17 SHEETS	STA. 49+50.00 TO STA. 49+68.00	CONTRACT NO. 70750		ILLINOIS FED. AID PROJECT		
	PLT DATE = 1/28/2010	DATE - 01-27-10	REVISED -									