


FINAL SURVEY SURVEYED PLOTTED
 NOTE BOOK NO. AREAS CHECKED

OPTIONAL SURVEY SURVEYED PLOTTED
 NOTE BOOK NO. AREAS CHECKED

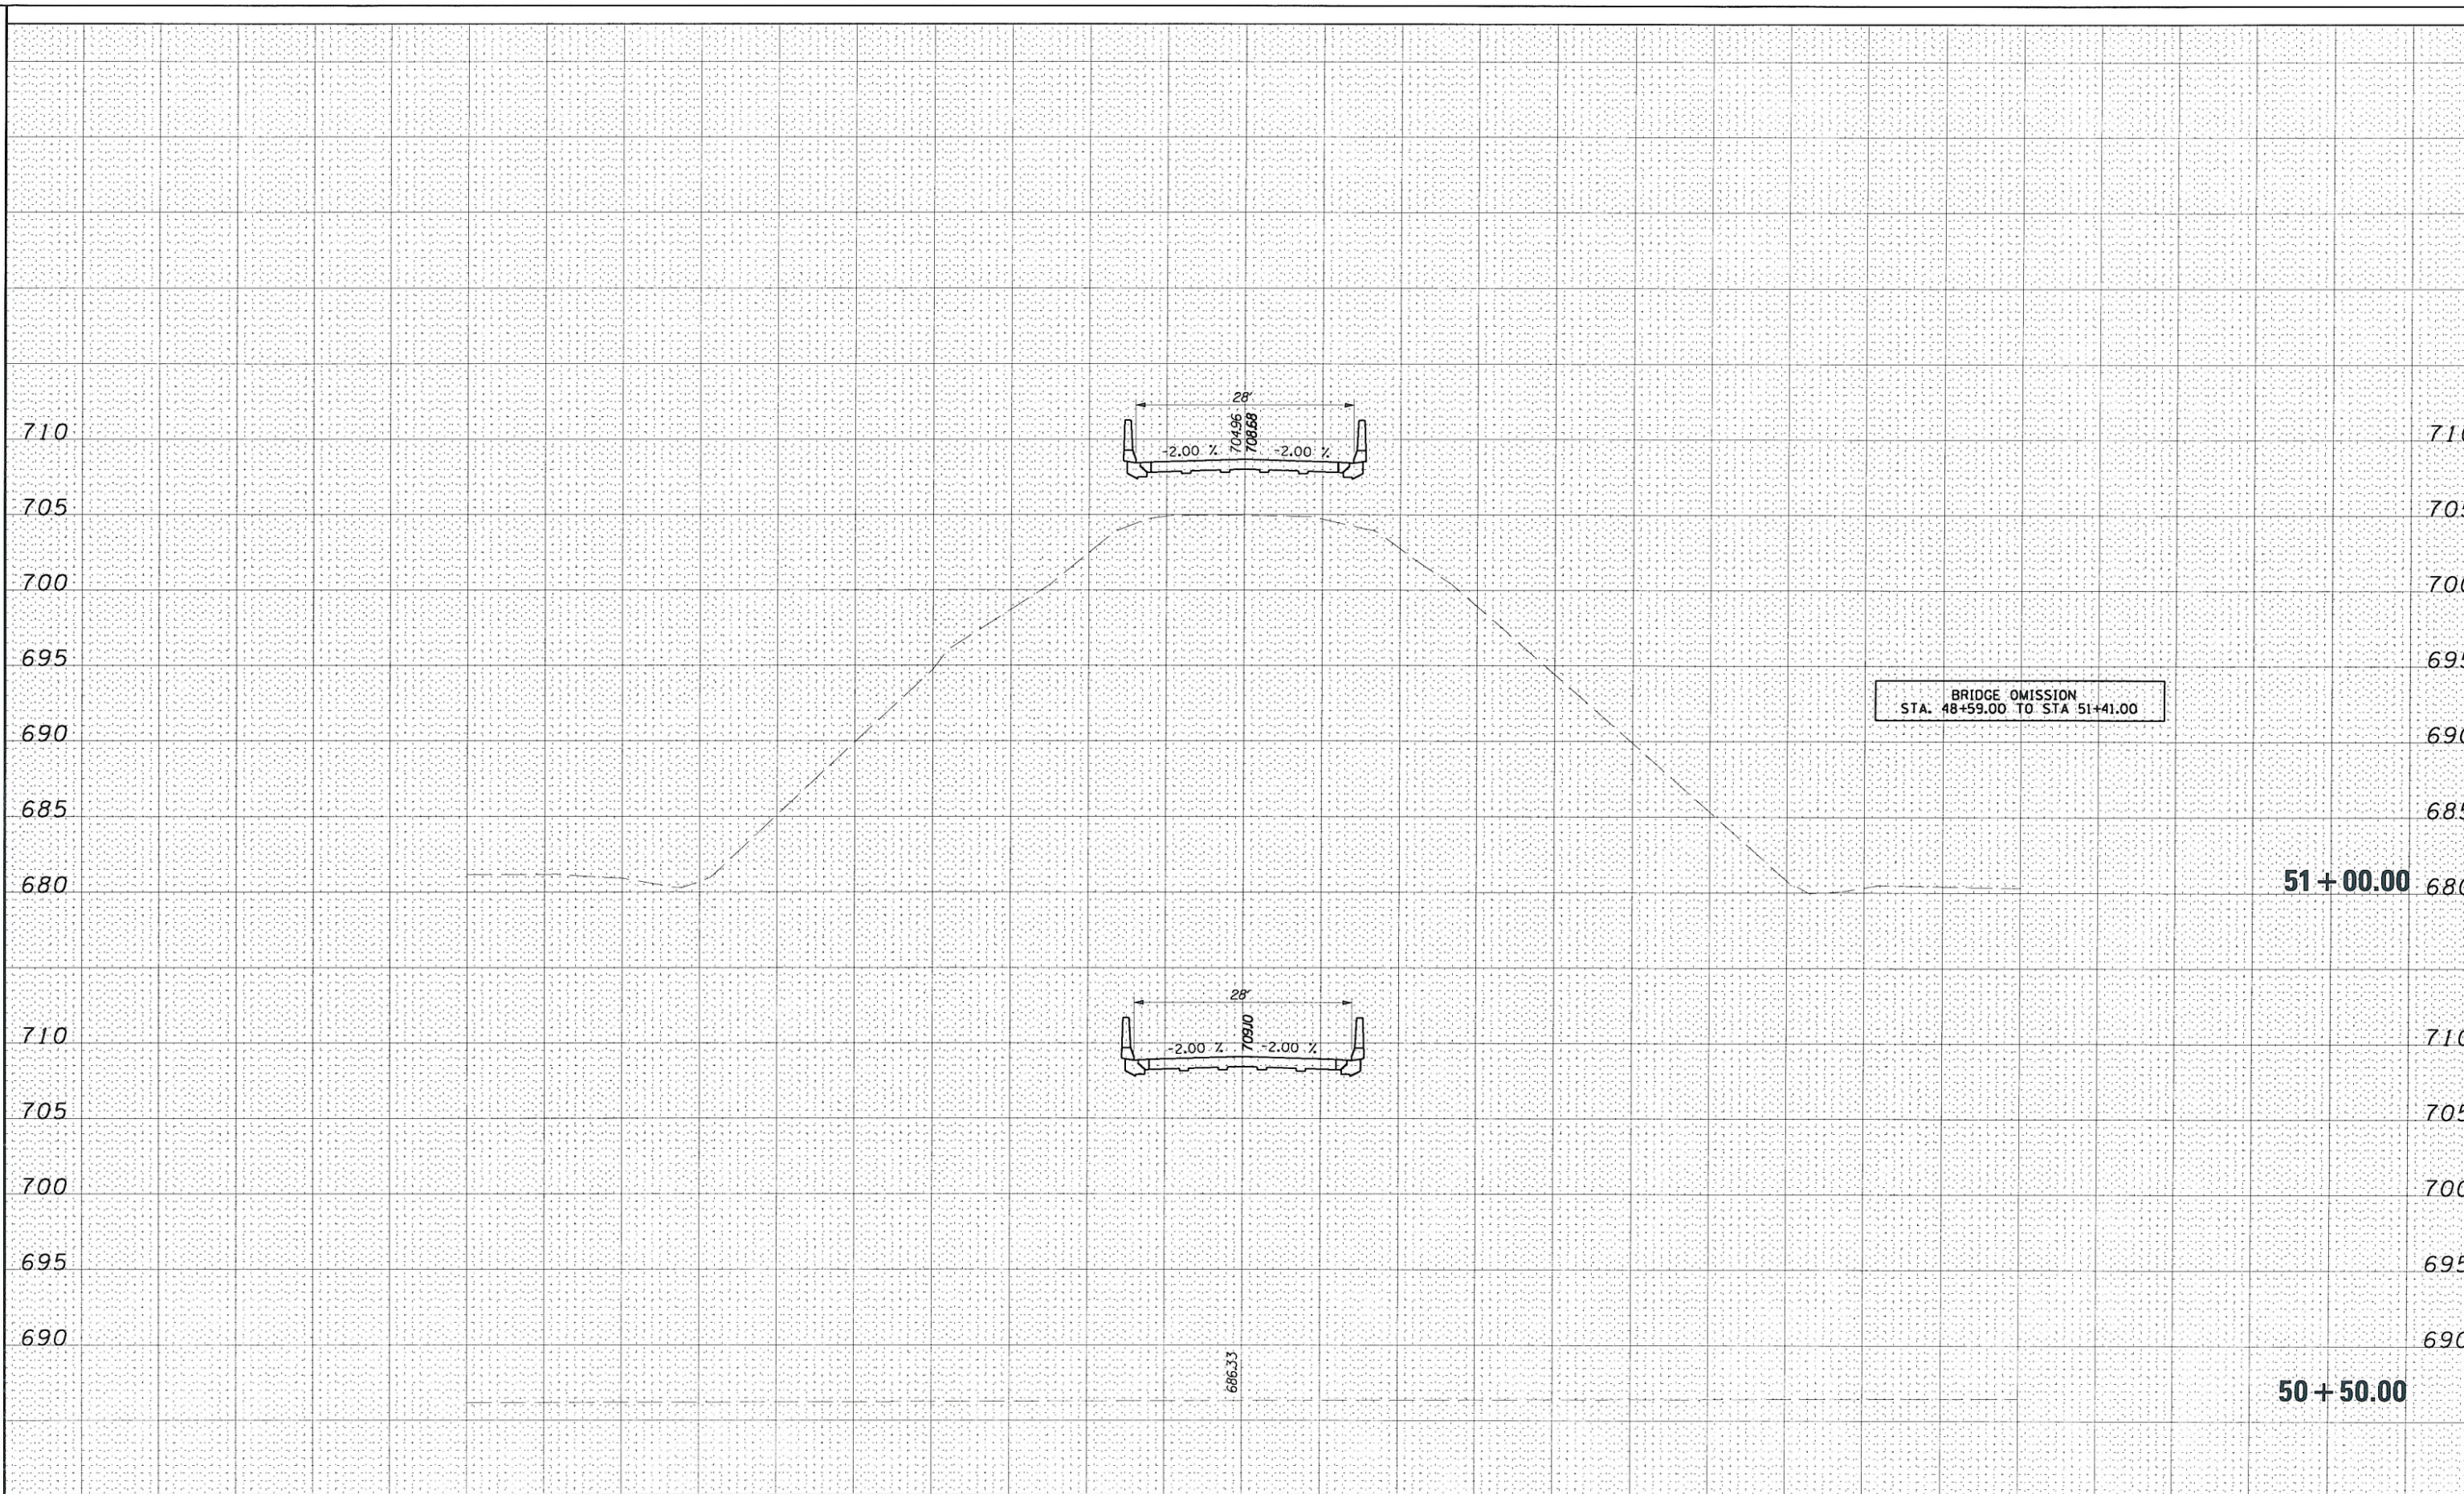

FILE NAME = T:\198-4199.W0*3.TR232.over_1-74\dgn\0570750-s	USER NAME = HURST-ROSCHE t-xssht-232.dgn	DESIGNED - JJC	REVISED -	STATE OF ILLINOIS DEPARTMENT OF TRANSPORTATION	TR 230 CROSS SECTIONS	F.A.I. RTE. 74	SECTION (10-6)HBR-5	COUNTY CHAMPAIGN	TOTAL SHEETS 63	SHEET NO. 56		
PLOT SCALE = 20.0001' / IN.		DRAWN - UJJ	REVISED -			SCALE:	SHEET NO. 10 OF 17 SHEETS	STA. 50+50.00	TO STA. 51+00.00	CONTRACT NO. 70750		
PLOT DATE = 1/28/2010		CHECKED - MAR	REVISED -			ILLINOIS FED. AID PROJECT						
		DATE - 01-27-10	REVISED -									