


FINAL SURVEY PLOTTED AREAS CHECKED

ORIGINAL SURVEY PLOTTED AREAS CHECKED

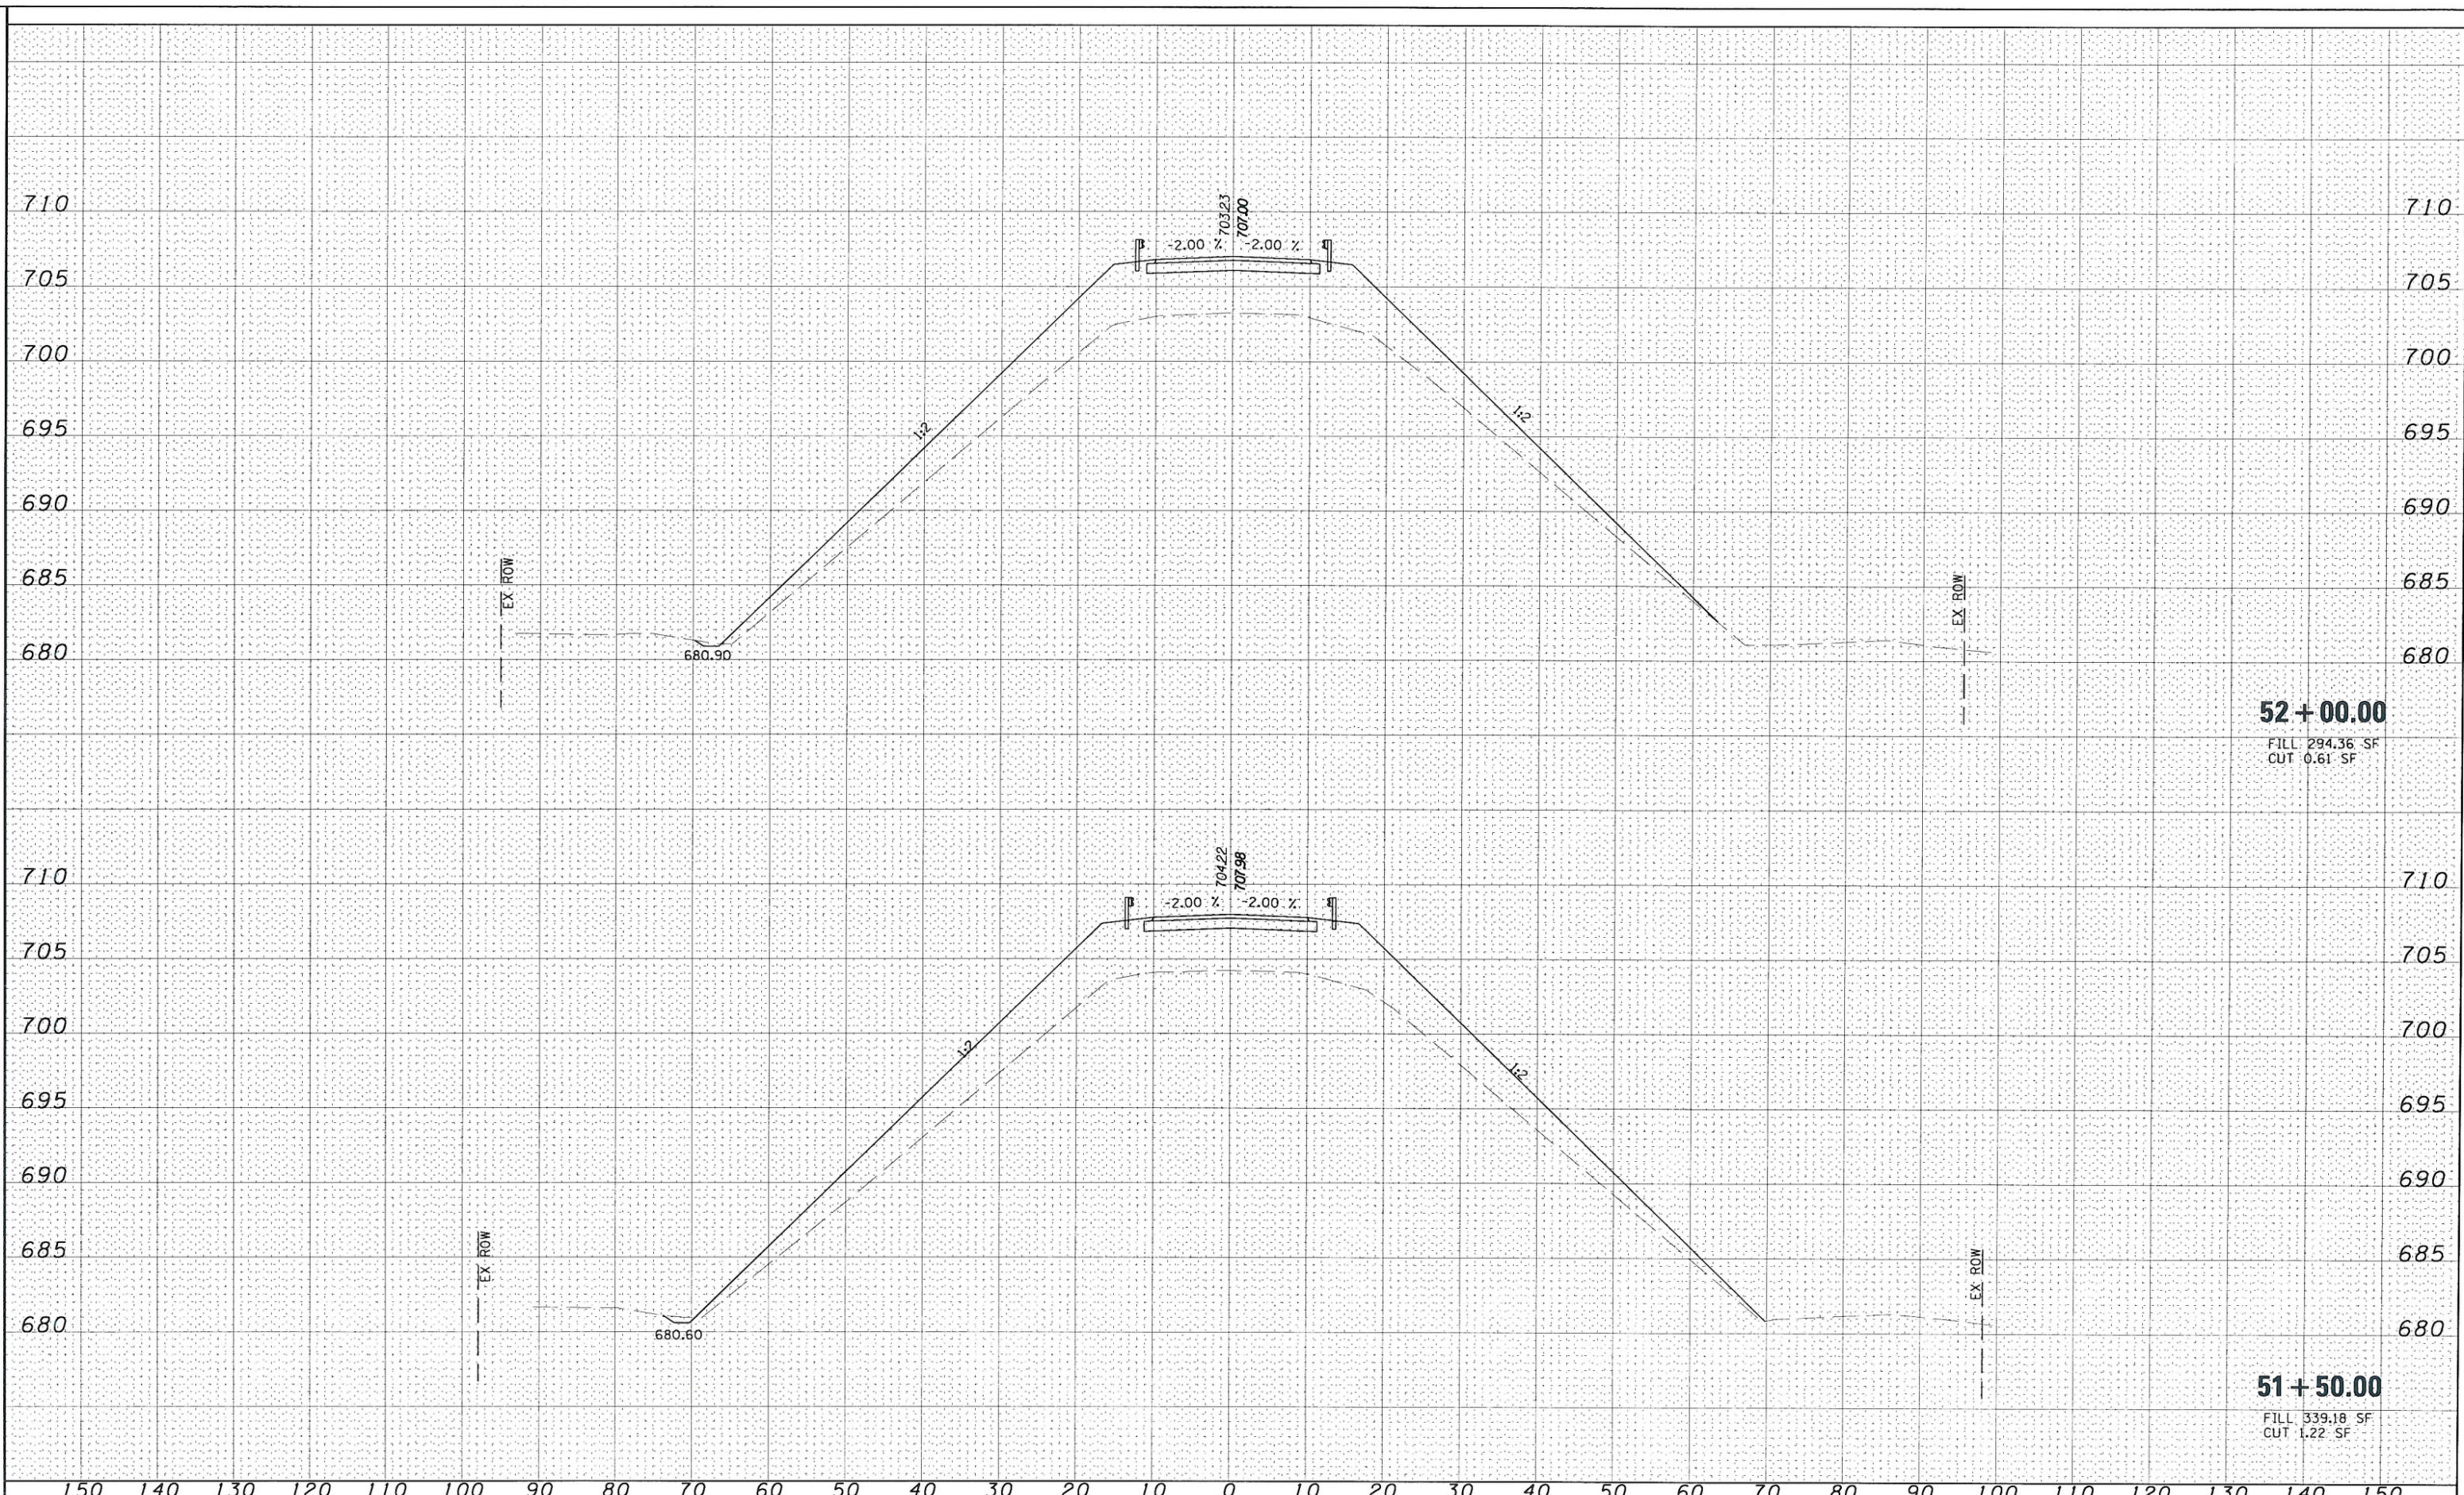

FILE NAME = T:\198-4199-W0*3-TR230-over-1-74\dgn\0570750-sht-xssht-230.dgn

USER NAME = HURST-ROSCHKE
 DESIGNED - JJC
 DRAWN - UJ
 CHECKED - MAR
 DATE - 01-27-10

REVISIONS
 REVISED -
 REVISED -
 REVISED -
 REVISED -

STATE OF ILLINOIS
 DEPARTMENT OF TRANSPORTATION

TR 230
 CROSS SECTIONS
 SCALE: SHEET NO. 11 OF 17 SHEETS STA. 51+50.00 TO STA. 52+00.00

F.A.I. RTE.	SECTION	COUNTY	TOTAL SHEETS	SHEET NO.
74	(10-6)HBR-5	CHAMPAIGN	63	57
CONTRACT NO. 70750			ILLINOIS FED. AID PROJECT	