


FINAL SURVEY SURVEYED PLOTTED DATE AREAS CHECKED NO.

ORIGINAL SURVEY SURVEYED PLOTTED DATE AREAS CHECKED NO.

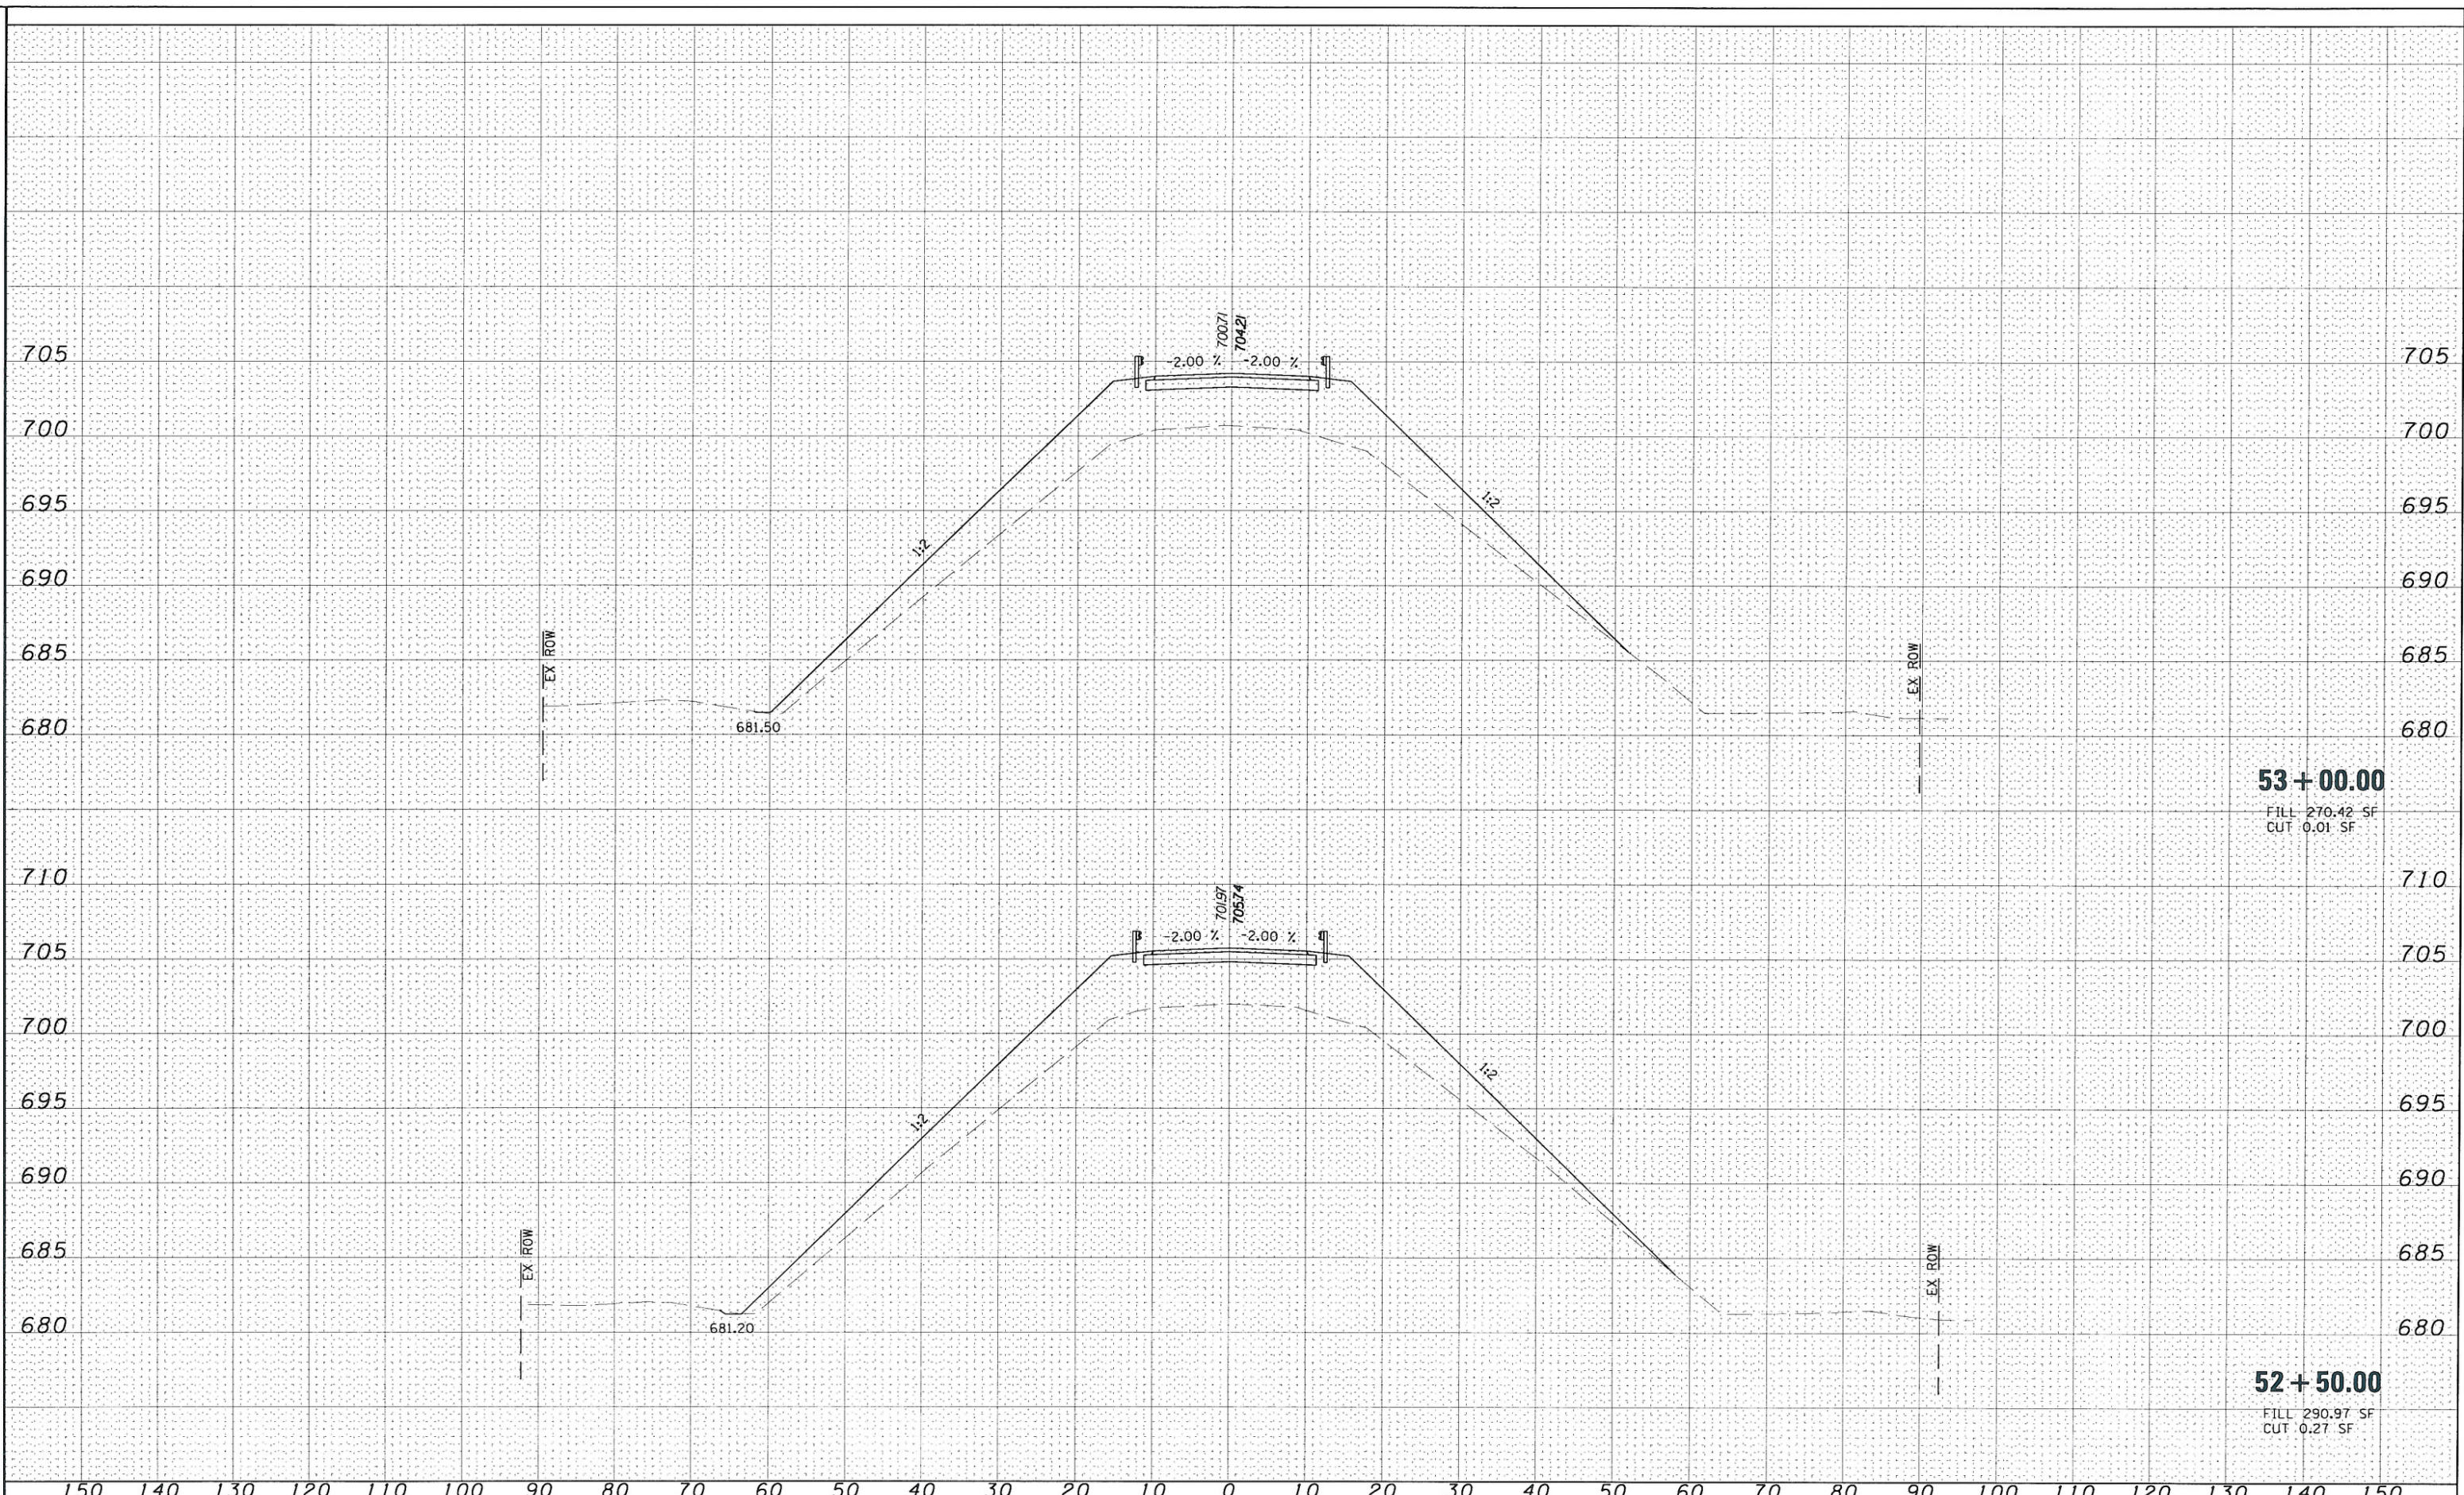

53 + 00.00
 FILL 270.42 SF
 CUT 0.01 SF

52 + 50.00
 FILL 290.97 SF
 CUT 0.27 SF

FILE NAME = TR\198-4199_W0*3_TR230_over-1-74\dgn\0578750-sht- T:\198-4199_W0*3_TR230_over-1-74\dgn\0578750-sht- sht-230.dgn	USER NAME = HURST-ROSCHE	DESIGNED - JJC	REVISED -	STATE OF ILLINOIS DEPARTMENT OF TRANSPORTATION	TR 230 CROSS SECTIONS		F.A.I. RTE. 74	SECTION (10-6)HBR-5	COUNTY CHAMPAIGN	TOTAL SHEETS 63	SHEET NO. 58	
PLOT SCALE = 20.0001' / IN.	CHECKED - MAR	REVISIED -	REVISIED -		SCALE:	SHEET NO. 12 OF 17 SHEETS	STA. 52+50.00	TO STA. 53+00.00	CONTRACT NO. 70750			
PLOT DATE = 1/28/2010	DATE - 01-27-10	REVISIED -	REVISIED -		ILLINOIS FED. AID PROJECT							