


FINAL SURVEY PLOTTED TO DATE: _____
 SURVEY NOTE BOOK NO. _____
 AREAS CHECKED: _____

ORIGINAL SURVEY PLOTTED TO DATE: _____
 SURVEY NOTE BOOK NO. _____
 AREAS CHECKED: _____

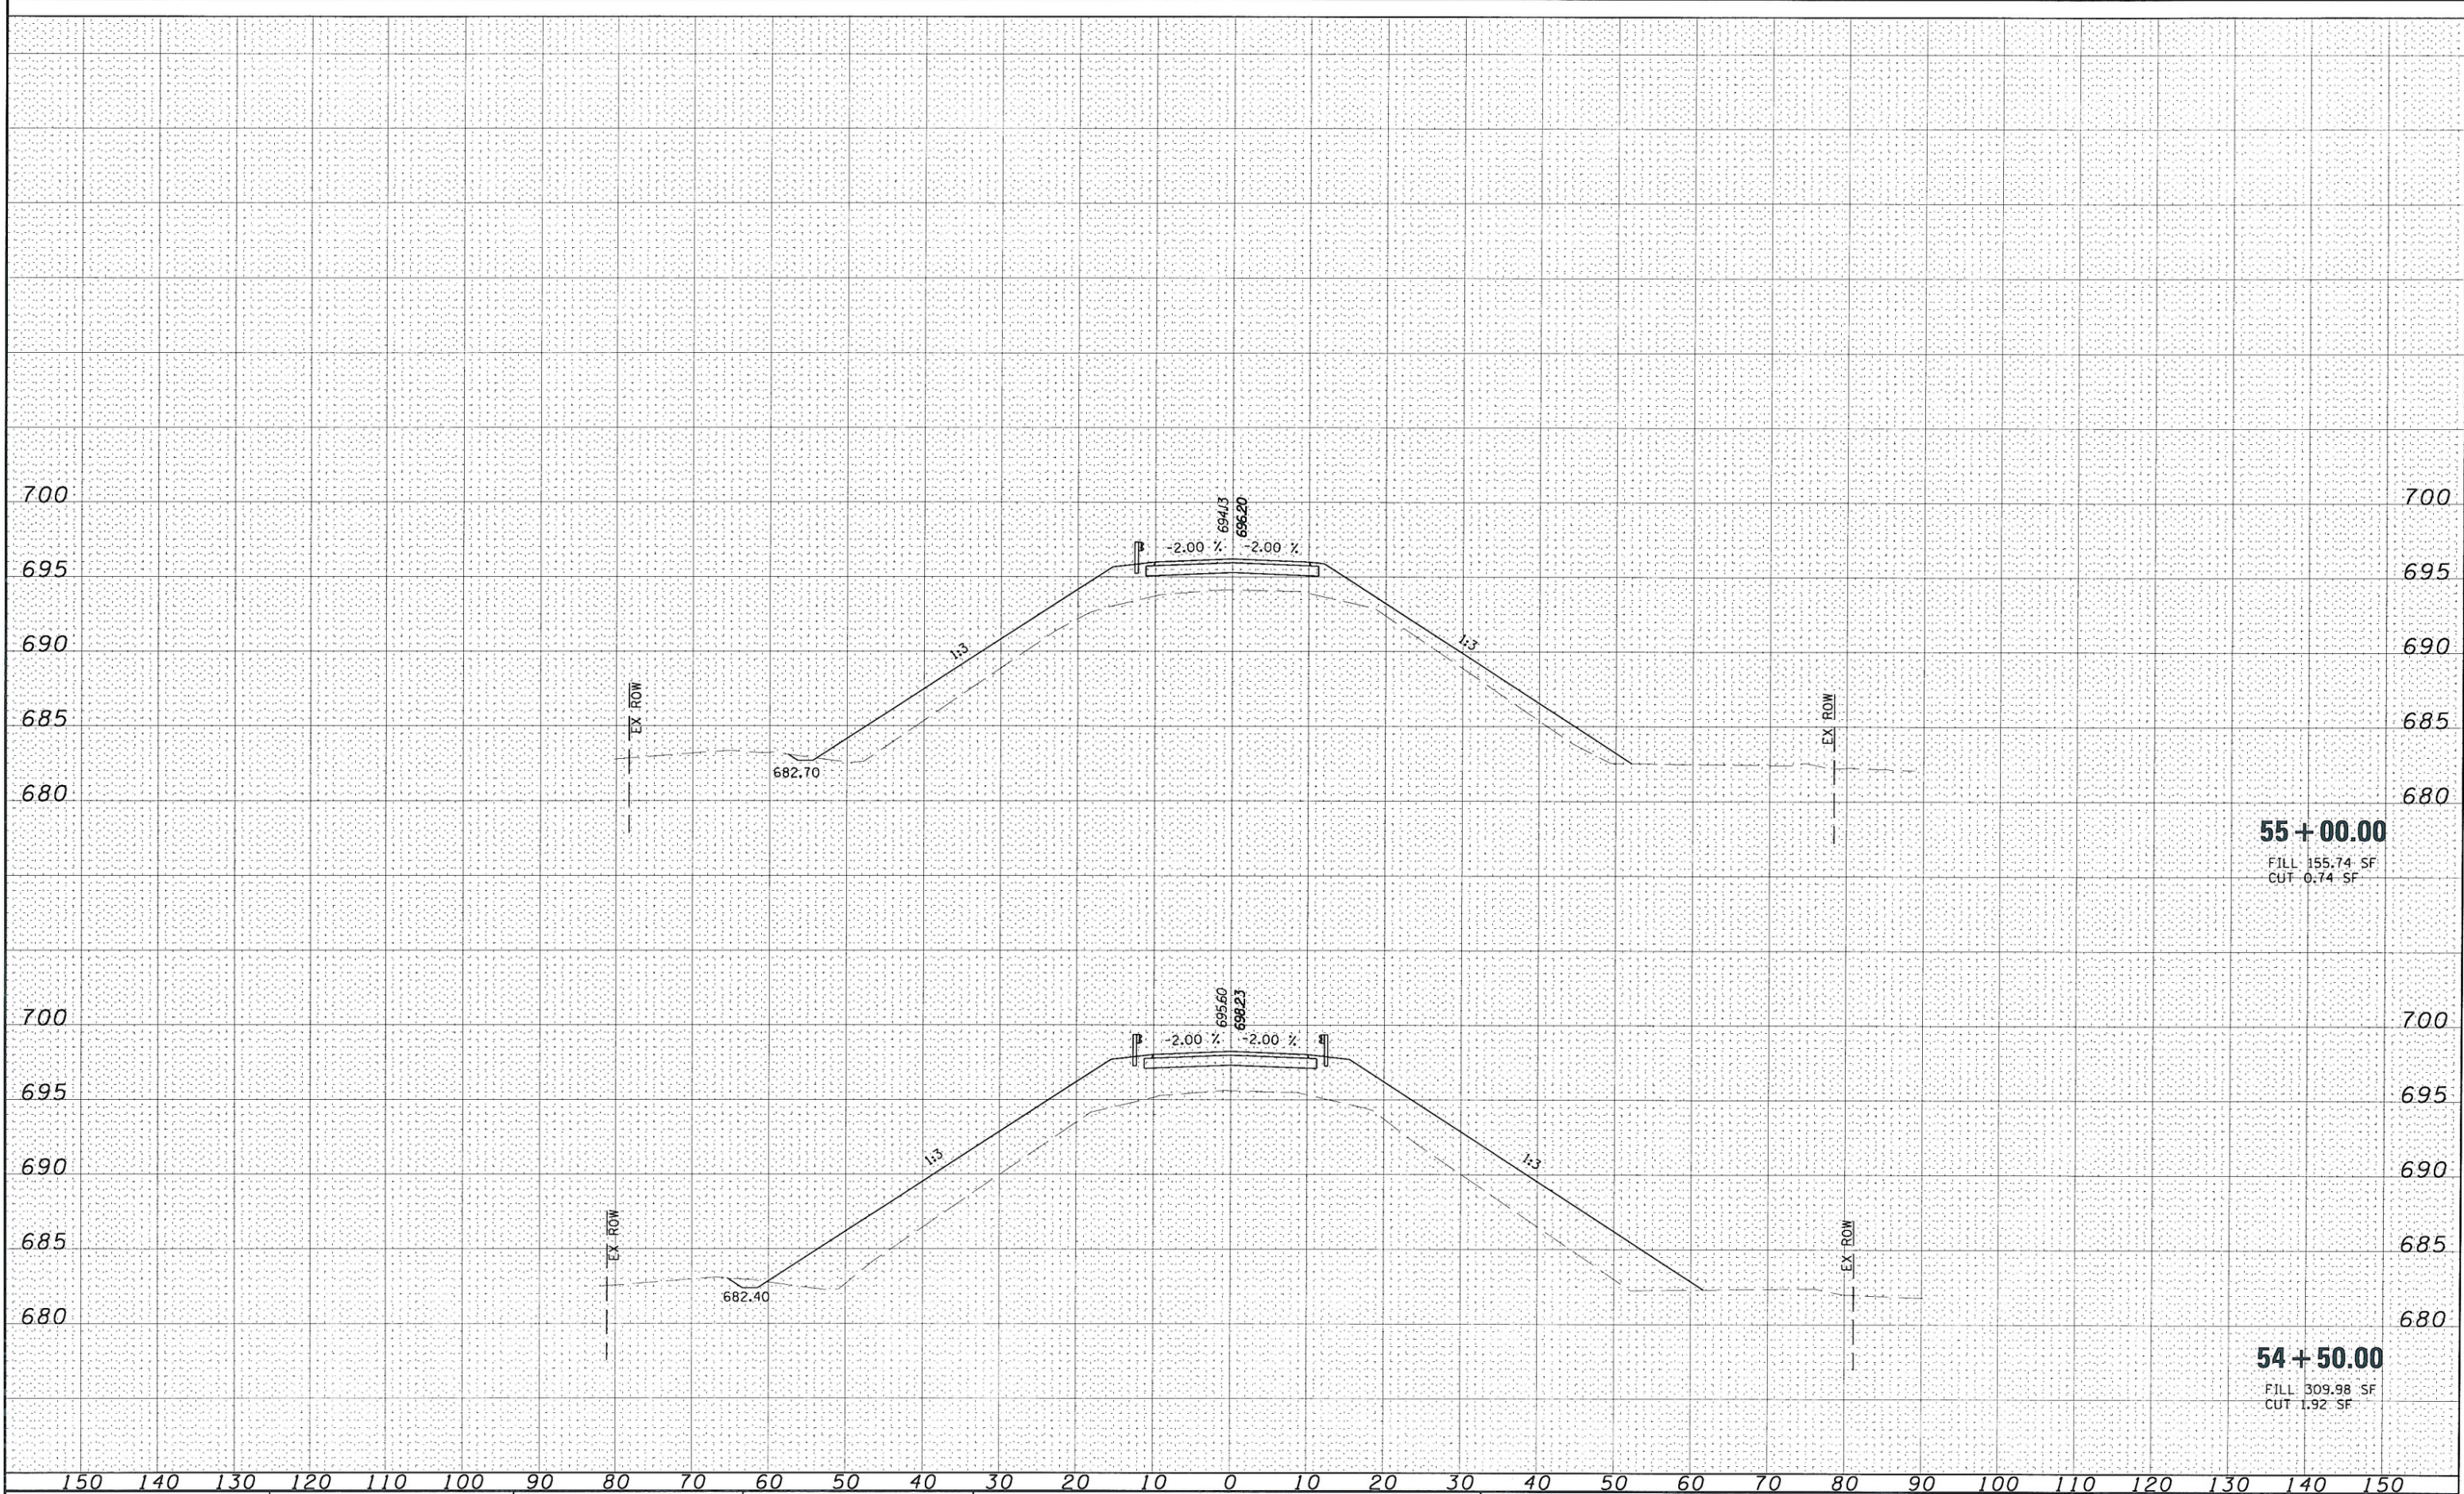

FILE NAME = T:\192-4199_W0*3_TR230_cvr-1-74\dgn\0570750-sht-xssht-230.dgn
 USER NAME = HURST-ROSCHE
 PLLOT SCALE = 20.0000' / IN.
 PLOT DATE = 1/28/2010

DESIGNED - JJC
 DRAWN - UJ
 CHECKED - MAR
 DATE - 01-27-10

REVISED -
 REVISED -
 REVISED -
 REVISED -

**STATE OF ILLINOIS
 DEPARTMENT OF TRANSPORTATION**

**TR 230
 CROSS SECTIONS**
 SCALE: SHEET NO. 14 OF 17 SHEETS STA. 54+50.00 TO STA. 55+00.00

F.A.I. RTE.	SECTION	COUNTY	TOTAL SHEETS	SHEET NO.
74	(10-6)HBR-5	CHAMPAIGN	63	60
CONTRACT NO. 70750			ILLINOIS FED. AID PROJECT	