


FINAL SURVEYED SURVEY LIMITED PLANT NOTE BOOK AREAS CHECKED NO.

UNLIT SURVEYED SURVEY LIMITED PLANT NOTE BOOK AREAS CHECKED NO.

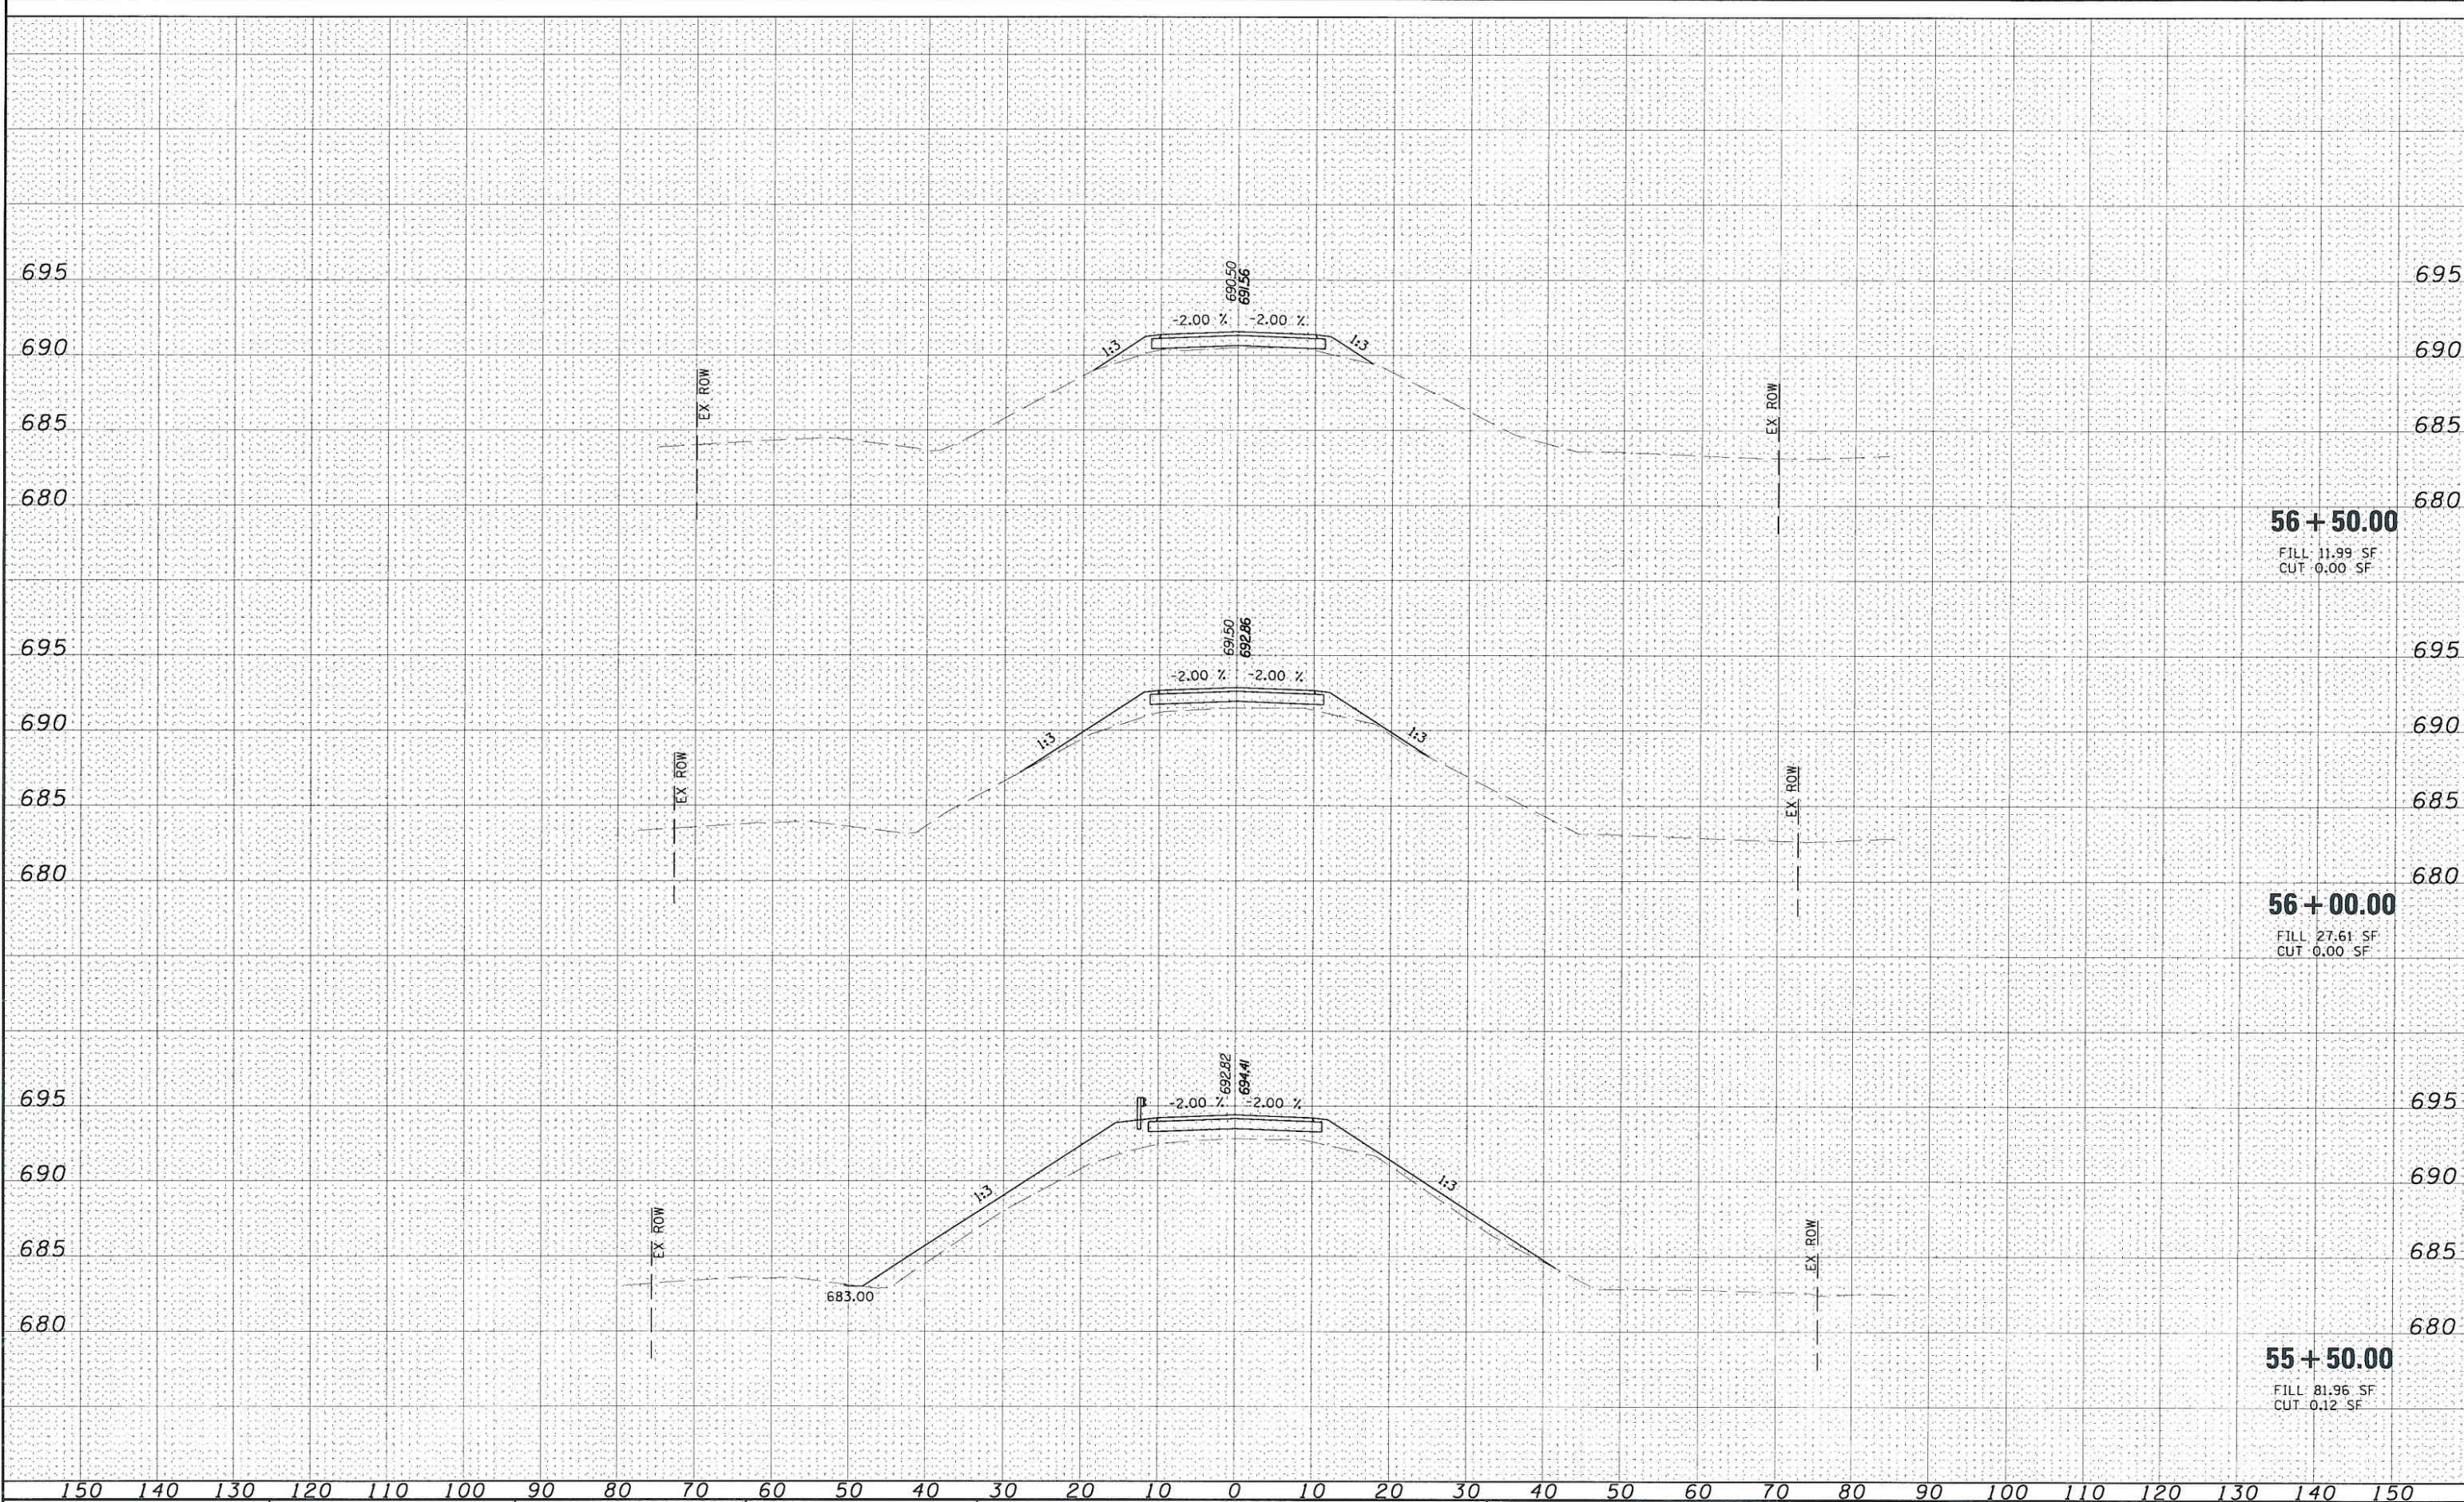

FILE NAME = T:\198-4199-WD*3-TR230-over-1-74\dgn\0570750-sht-xssht-230.dgn	USER NAME = HURST-ROSCHKE	DESIGNED - JJC	REVISOR -	<b>STATE OF ILLINOIS DEPARTMENT OF TRANSPORTATION</b>	<b>TR 230 CROSS SECTIONS</b>		F.A.I. RTE. = 74	SECTION = (10-6)HBR-5	COUNTY = CHAMPAIGN	TOTAL SHEETS = 63	SHEET NO. = 61	
PLT SCALE = 20.0000' / IN.	PLT DATE = 1/28/2010	DRAWN - UJ	REVISOR -		SCALE:	SHEET NO. 15 OF 17 SHEETS	STA. 55+50.00 TO STA. 56+50.00	CONTRACT NO. 70750		ILLINOIS FED. AID PROJECT		
CHECKED - MAR	DATE - 01-27-10	REVISOR -	REVISOR -									
REVISOR -	REVISOR -											