


GENERAL NOTES

G.N.-100
 ENGLISH UNITS OF MEASUREMENT SHALL GOVERN OVER AND SUPERSEDE
 ANY METRIC UNITS SHOWN IN THIS CONTRACT. WHERE INCLUDED,
 METRIC UNITS ARE FOR INFORMATION ONLY.

NO COMMITMENTS

EXISTING TYPICAL CROSS SECTION

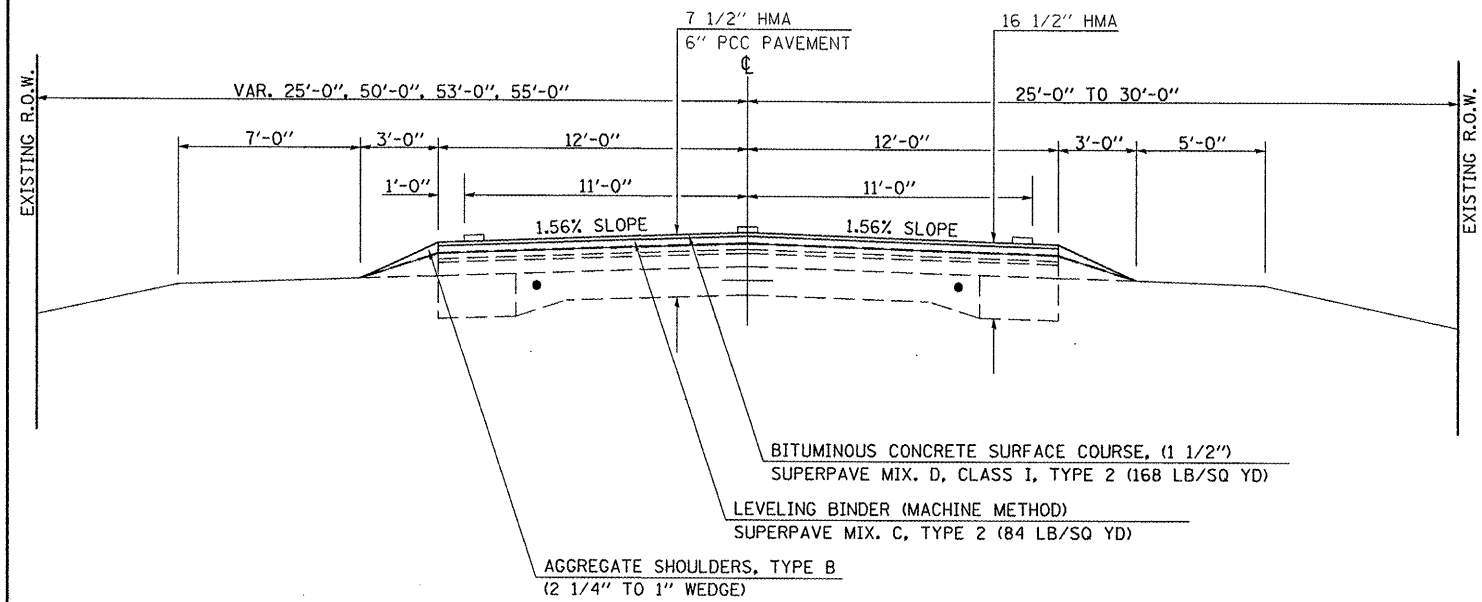

*FY 2010 POSTING MITIGATION

FILE NAME =	USER NAME = coombessf	DESIGNED -	REVISED -
c:\pwork\PWIDOT\COOMBESSF\d0180209\0570814-sht-gennote.dgn	70814-sht-gennote.dgn	DRAWN -	REVISED -
PLOT SCALE = 40.0000' / IN.		CHECKED -	REVISED -
PLOT DATE = 1/27/2010		DATE -	REVISED -

STATE OF ILLINOIS
 DEPARTMENT OF TRANSPORTATION

GENERAL NOTES & EXISTING TYPICAL CROSS SECTION

F.A.S. RTE. 1671	SECTION *	COUNTY DOUGLAS	TOTAL SHEETS 16	SHEET NO. 3
CONTRACT NO. 70814				
ILLINOIS FED. AID PROJECT				

SCALE: SHEET NO. OF SHEETS STA. TO STA.