


ROAD CLOSURE DETOUR DETAIL

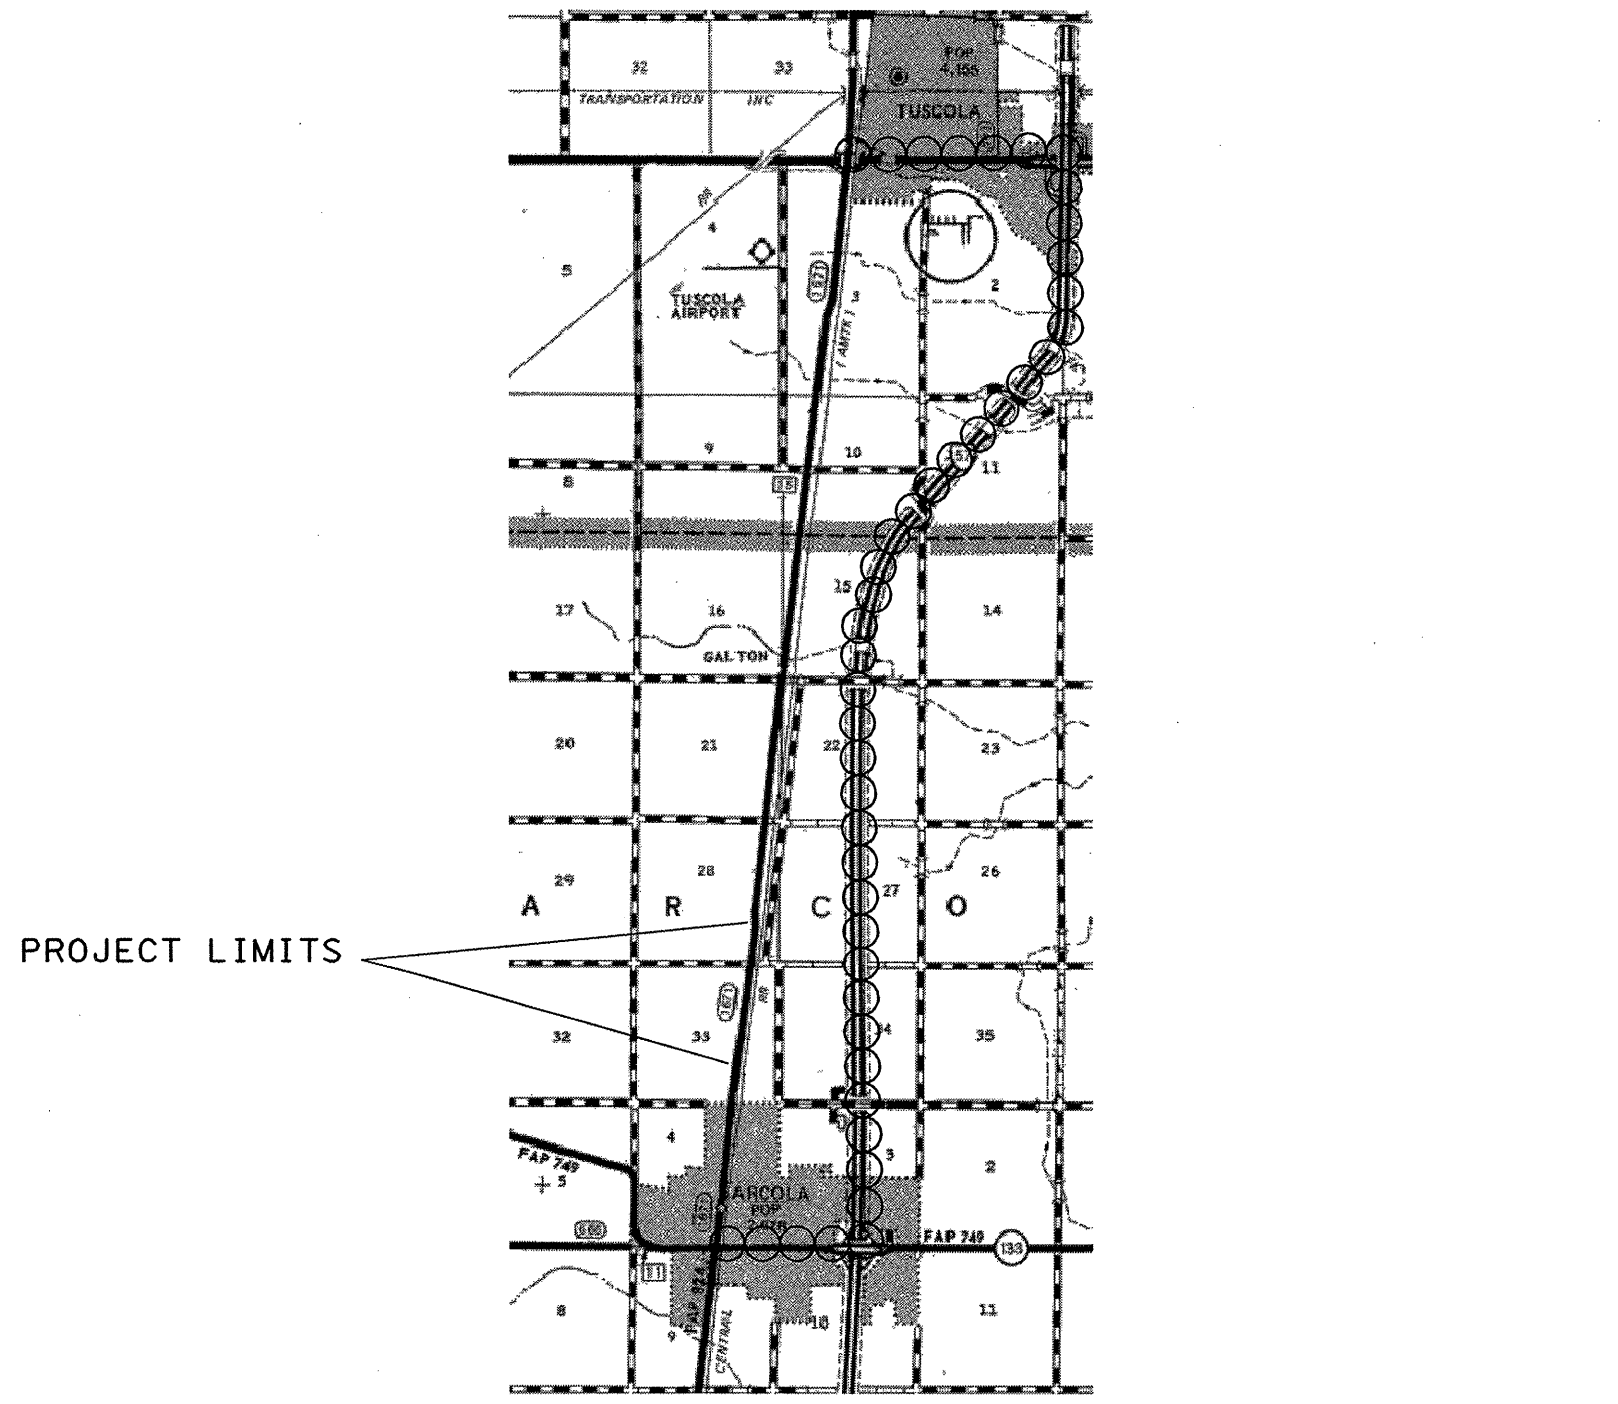

PROJECT LIMITS



MARKED DETOUR ROUTE

DETAIL NOTE:
 ALL DETOUR SIGN LOCATIONS ARE SUBJECT TO FIELD ADJUSTMENTS IN CASE OF CONFLICTS, ANY ADJUSTMENTS WILL BE COORDINATED BY THE ENGINEER, THE CONTRACTOR, AND THE BUREAU OF OPERATIONS TRAFFIC CONTROL SUPERVISOR PRIOR TO ROAD CLOSURE.

Note: All dimensions are in INCHES (millimeters) unless otherwise shown.
 *FY 2010 POSTING MITIGATION

FILE NAME =	USER NAME = coombessf	DESIGNED -	REVISED -	STATE OF ILLINOIS DEPARTMENT OF TRANSPORTATION	ROAD CLOSURE DETOUR DETAIL	F.A.S. RTE.	SECTION	COUNTY	TOTAL SHEETS	SHEET NO.	
ct:\p\work\FWIDOT\COOMBESSF\09100209\	70814-sht-details.dgn	DRAWN -	REVISED -			1671	*	DOUGLAS	16	8	
	PLOT SCALE = 40.0000' / IN.	CHECKED -	REVISED -								
	PLOT DATE = 1/27/2010	DATE -	REVISED -								
						SCALE:	SHEET NO.	OF	SHEETS	STA.	TO STA.
						ILLINOIS FED. AID PROJECT					
						CONTRACT NO. 70814					