



3 EXISTING TYPICAL CROSS SECTION SUPERELEVATION
F.A.S. 684 (CLINTON RD.)

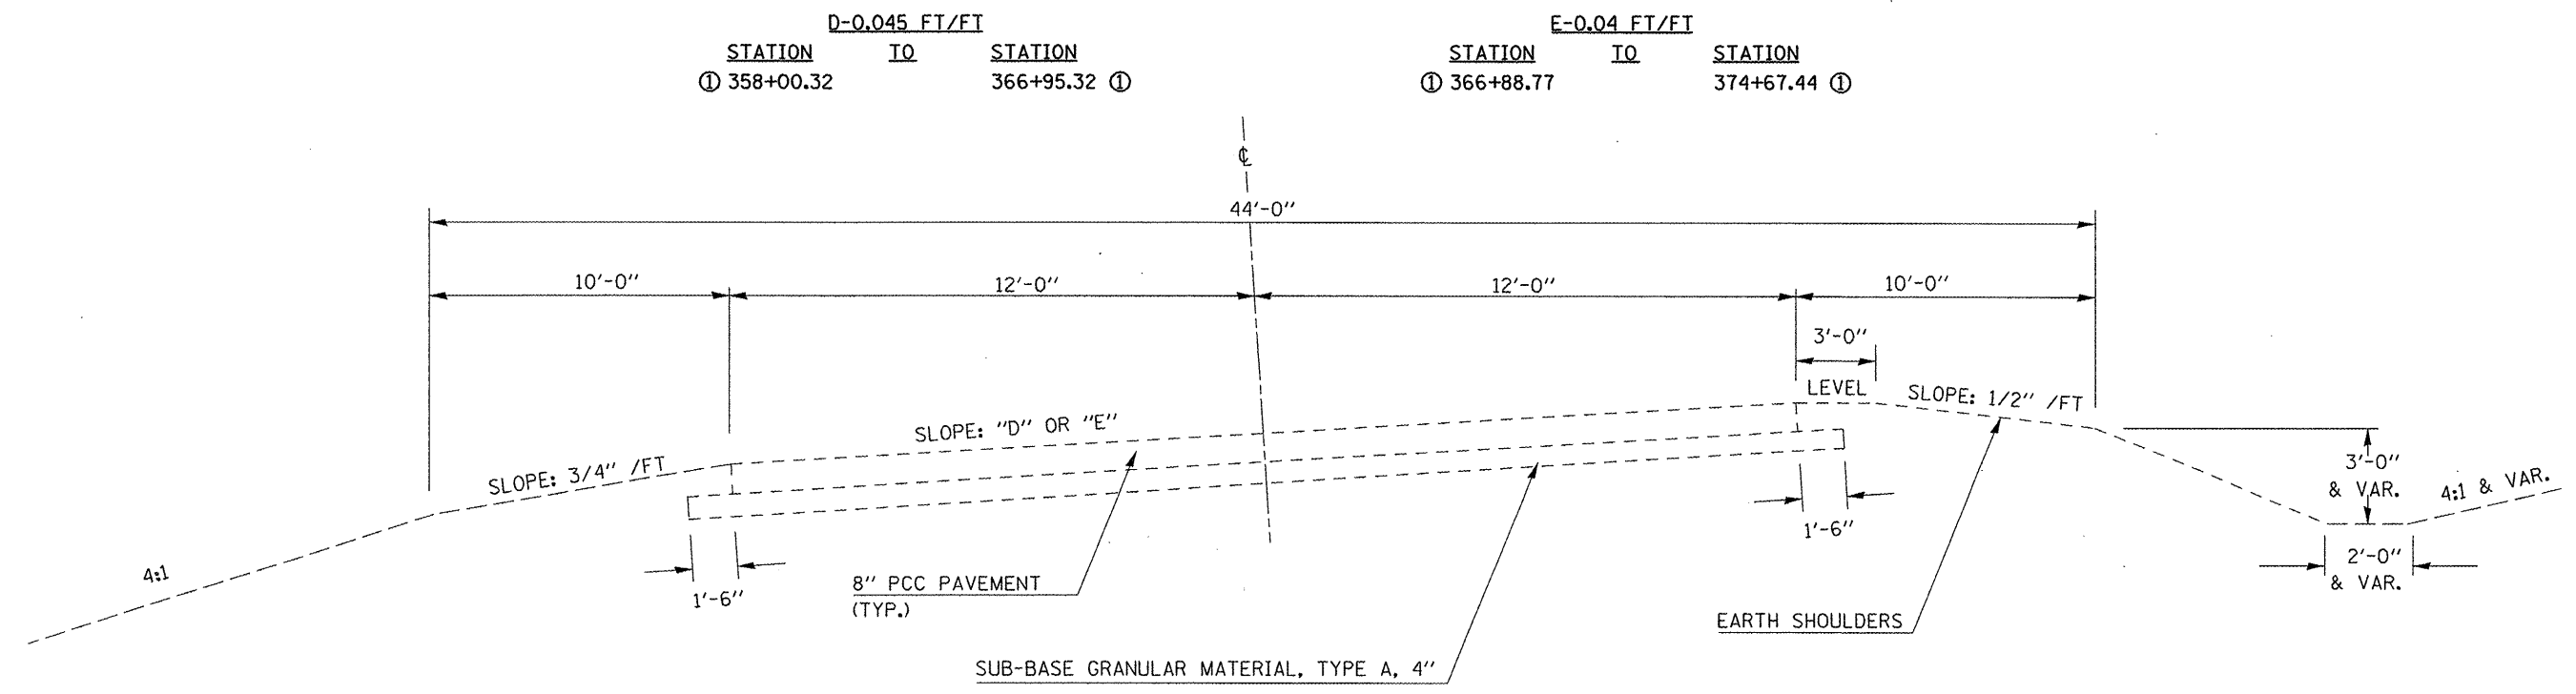

4 EXISTING TYPICAL CROSS SECTION WITH TYPE B GUTTER SPECIAL
F.A.S. 684 (CLINTON RD.)

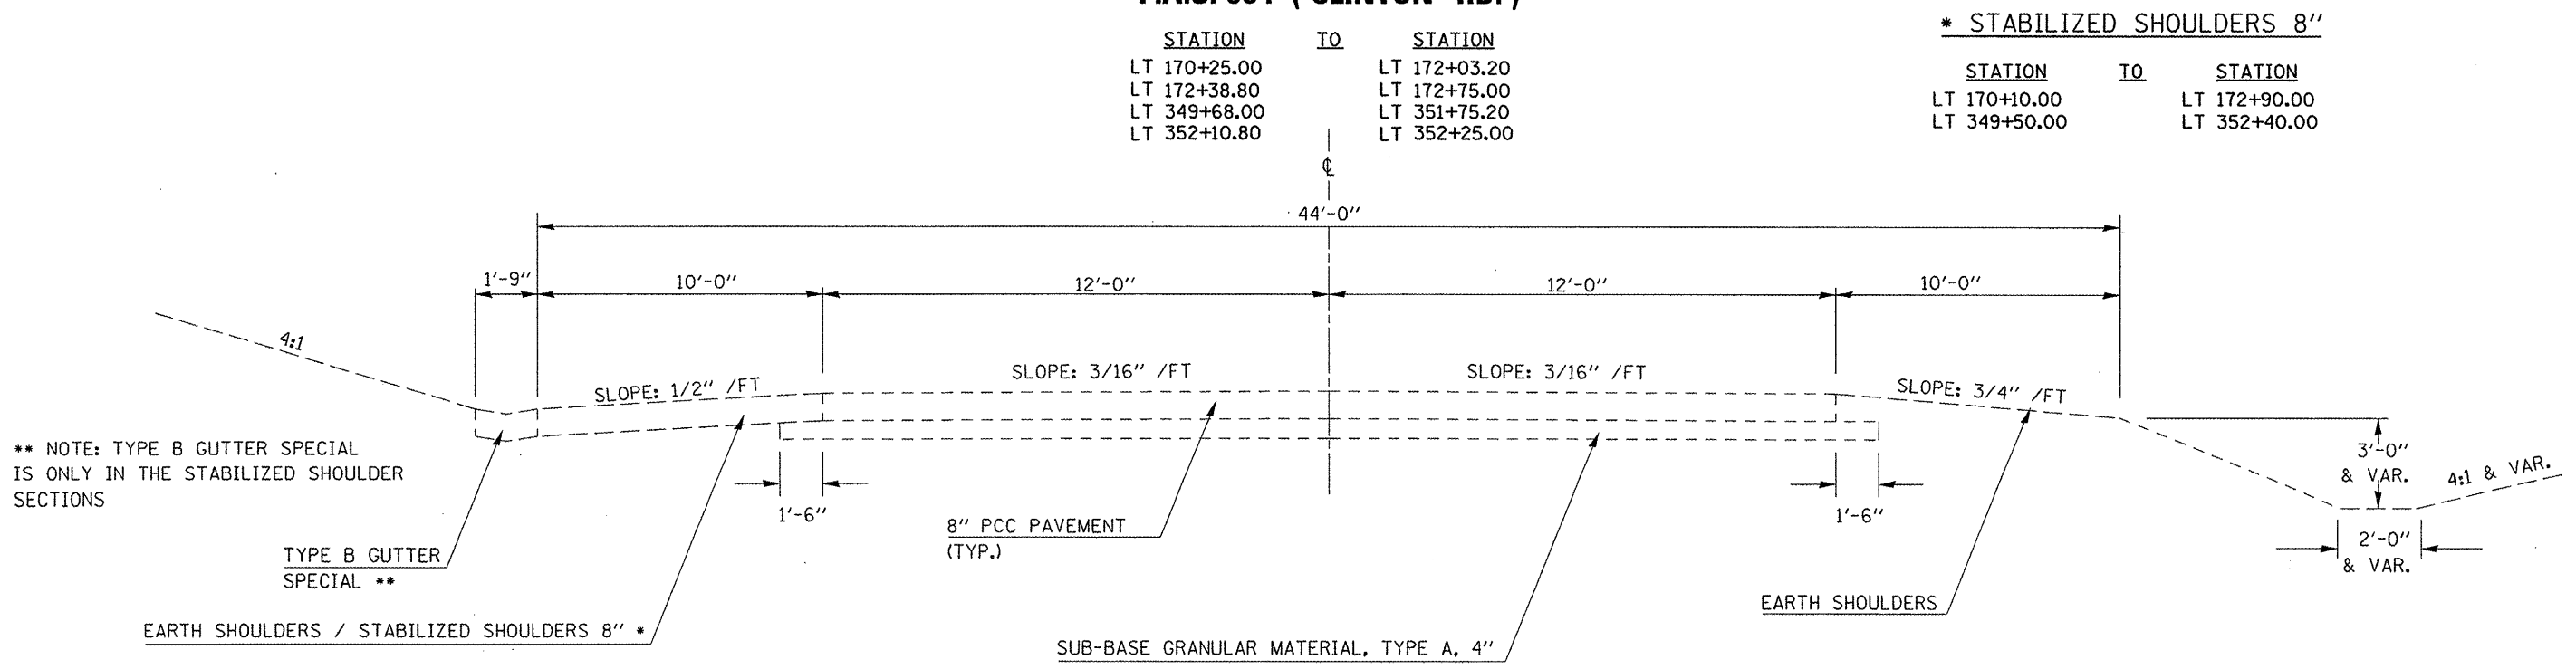

** NOTE: TYPE B GUTTER SPECIAL IS ONLY IN THE STABILIZED SHOULDER SECTIONS

FILE NAME =	USER NAME = buckleej	DESIGNED -	REVISED -
ct:\pw\work\PIWIDOT\BUCKLESJJ\d0176654\70817-Typical.dgn		DRAWN -	REVISED -
PLOT SCALE = 40.0000 "/>		CHECKED -	REVISED -
PLOT DATE = 1/15/2010		DATE -	REVISED -

STATE OF ILLINOIS
DEPARTMENT OF TRANSPORTATION

EXISTING TYPICAL				
SCALE:	SHEET NO.	OF SHEETS	STA.	TO STA.

F.A.S. RTE. 684	SECTION 60PT	COUNTY EDGAR	TOTAL SHEETS 18	SHEET NO. 5
CONTRACT NO. 70817				
ILLINOIS FED. AID PROJECT				