


EXISTING TYPICAL CROSS SECTION ①


BOX CULVERT OMISSION
STA. 2+08.42 TO STA. 2+13.58

	STATION	TO	STATION
	0+11.71		2+08.42
	2+13.58		24+10.00
TRANSITION	24+10.00		25+00.00 ②

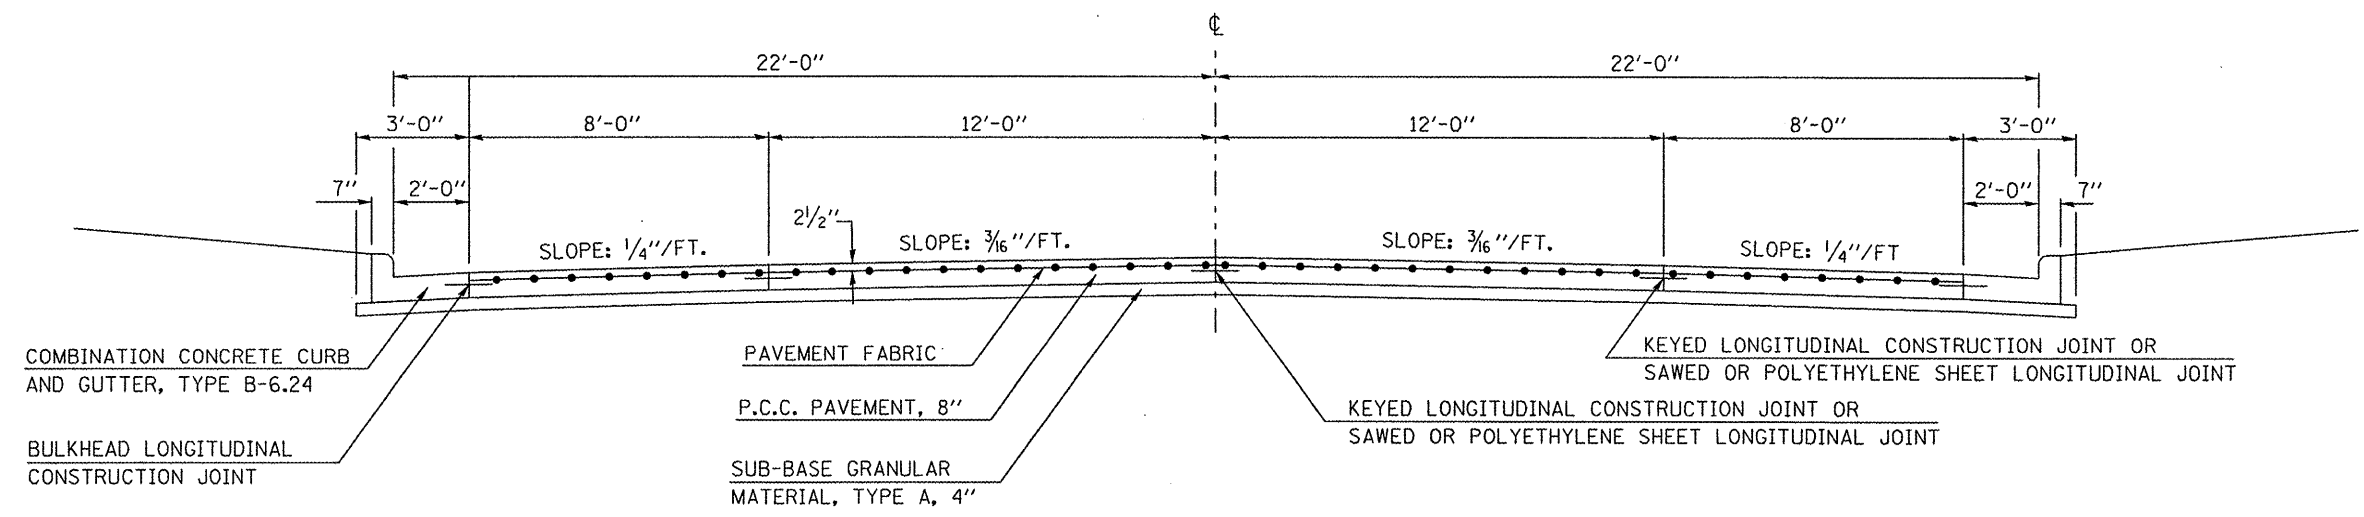

EXISTING TYPICAL CROSS SECTION ②

	STATION	TO	STATION
①	25+00.00		28+50.00
TRANSITION	28+50.00		30+00.00 ③

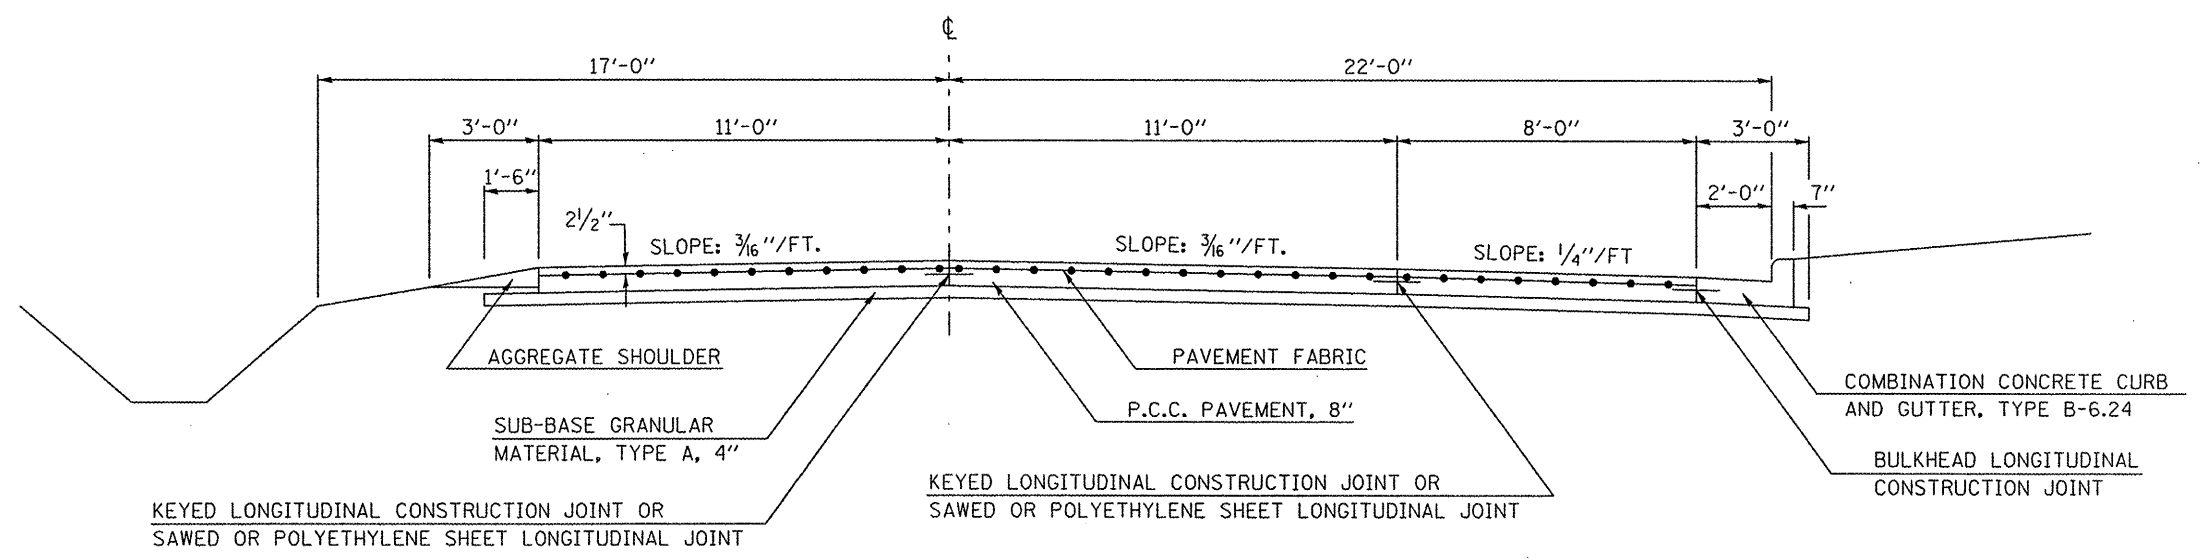

FILE NAME :	USER NAME :	DESIGNED :	REVISED :
c:\pw_work\p\WIDOT\BOWERML\d0179880\0579818-shr-typicel.dgn	bowerml	-	-
PLOT SCALE :	DRAWN :	CHECKED :	REVISED :
1/4" = 1'-0"	JDC	-	-
PLOT DATE :	DATE :	REVISED :	REVISED :
1/21/2010	-	-	-

STATE OF ILLINOIS
DEPARTMENT OF TRANSPORTATION

EXISTING TYPICAL SECTIONS			
SCALE:	SHEET NO.	OF SHEETS	STA. TO STA.

F.A.S. RTE.	SECTION	COUNTY	TOTAL SHEETS	SHEET NO.
331	(81,15D)PT	Vermillion	11	4
CONTRACT NO. 70818				
ILLINOIS FED. AID PROJECT				