


EXISTING TYPICAL CROSS SECTION ⑤

STATION ④ 106+22.00 TO STATION 107+00.00 ③

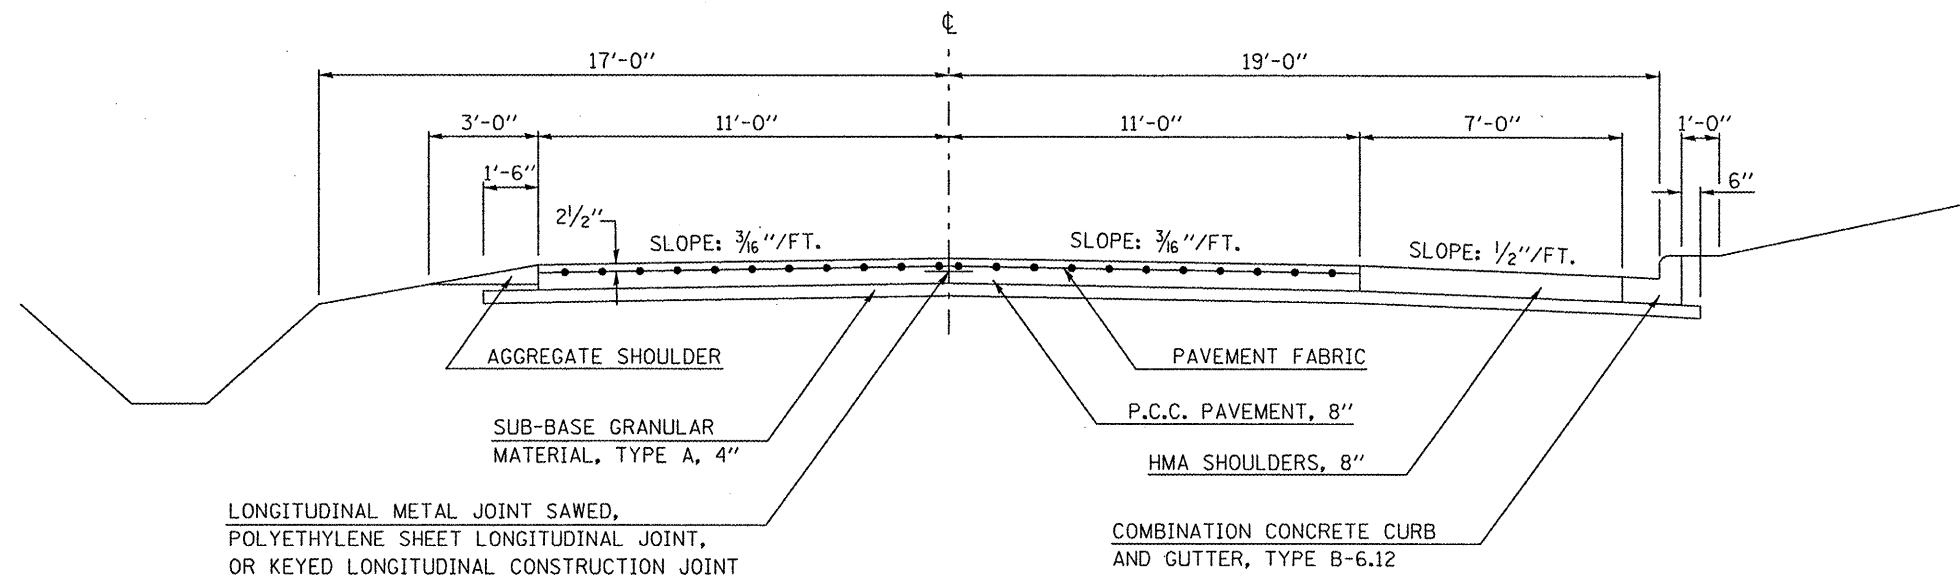

FILE NAME =	USER NAME = bowerml	DESIGNED -	REVISED -
es:\pwwork\pwwid\BOWERML\d8179880\057818-sht-typical.dgn		DRAWN - JDC	REVISED -
PLOT SCALE = 40.0000' / IN.		CHECKED -	REVISED -
PLOT DATE = 1/21/2010		DATE -	REVISED -

**STATE OF ILLINOIS
DEPARTMENT OF TRANSPORTATION**

EXISTING TYPICAL SECTIONS

SCALE: SHEET NO. OF SHEETS STA. TO STA.

F.A.S. RTE.	SECTION	COUNTY	TOTAL SHEETS	SHEET NO.
331	(B1,150)PT	Vermilion	11	6
CONTRACT NO. 70818				
ILLINOIS FED. AID PROJECT				