



EXISTING TYPICAL CROSS SECTION

F.A.P. 322 (US 51) NB - LOCATION #3 - STA. 1278+65 TO STA. 1279+00

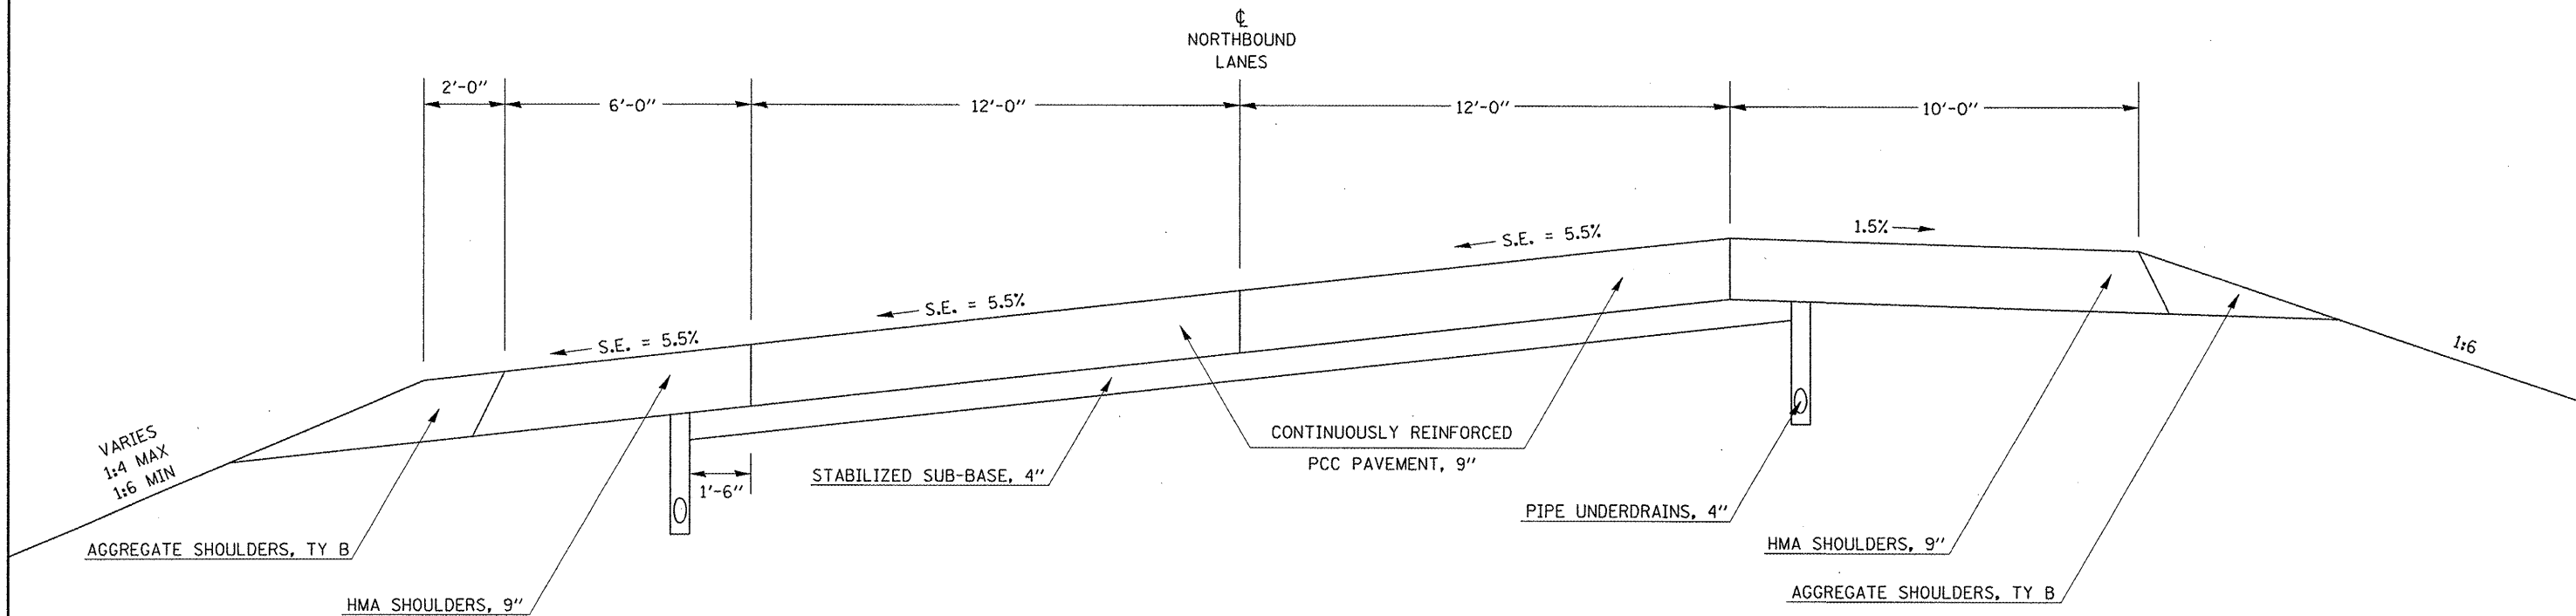

EXISTING TYPICAL CROSS SECTION

F.A.P. 322 (US 51) SB - LOCATION #4 - STA. 1332+50 TO STA. 1332+86

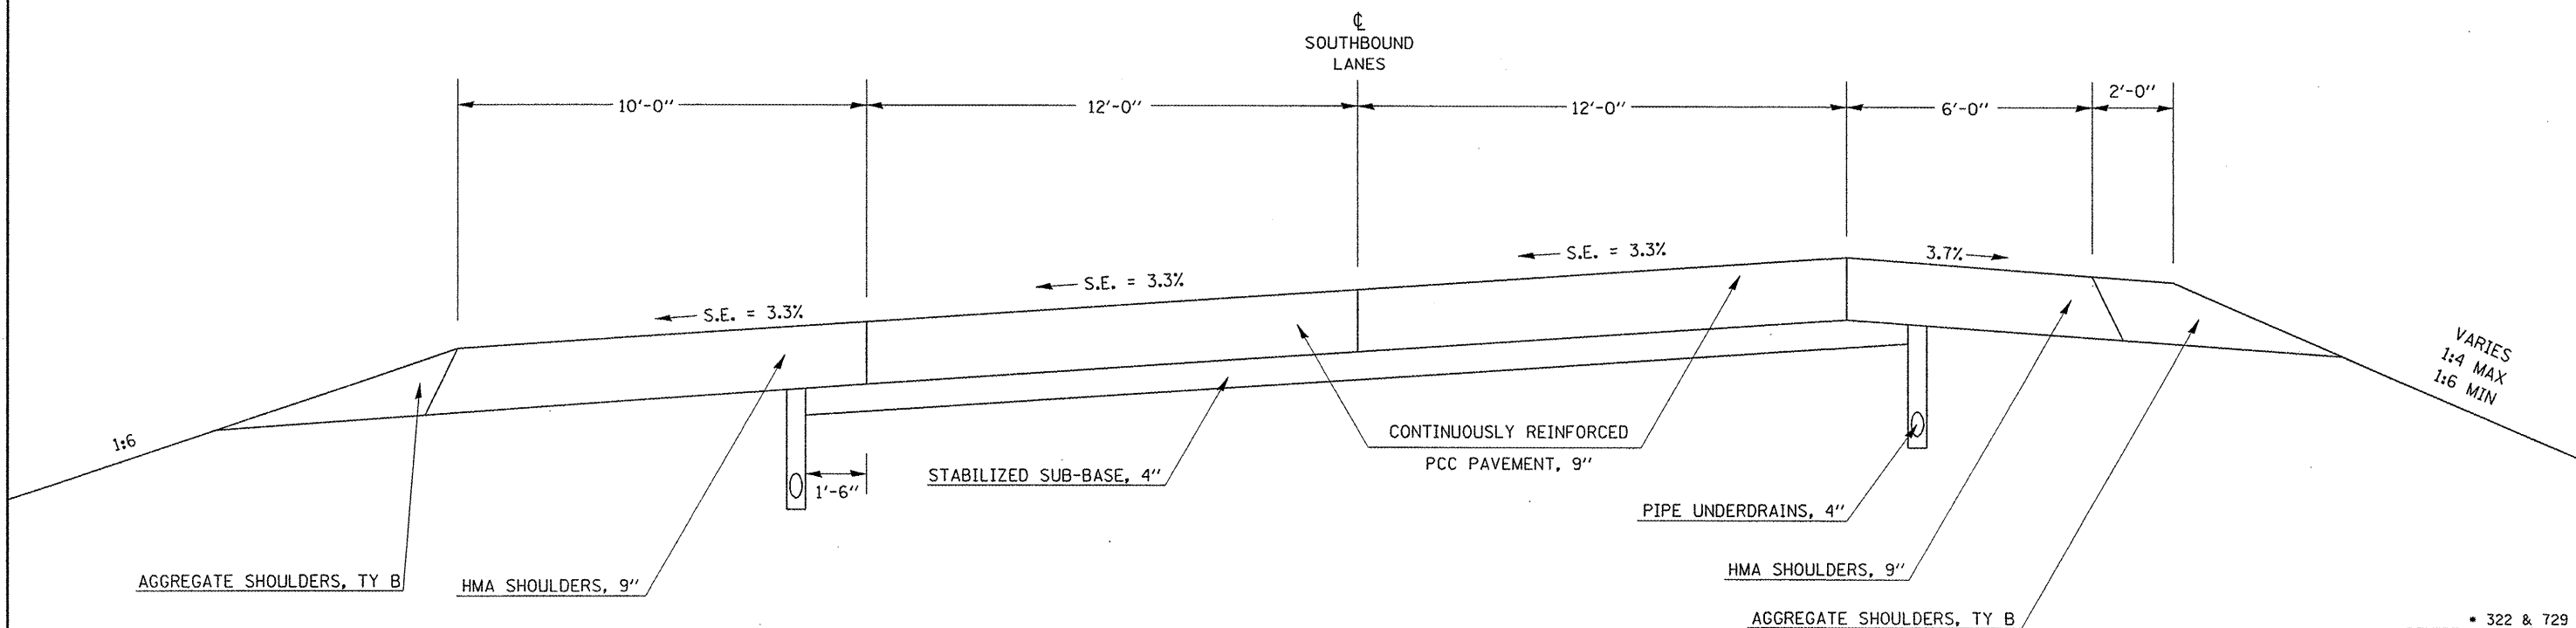

FILE NAME =	USER NAME = hoganbj	DESIGNED -	REVISED -	STATE OF ILLINOIS DEPARTMENT OF TRANSPORTATION	EXISTING TYPICAL CROSS SECTIONS	F.A.P. RTE.	SECTION	COUNTY	TOTAL SHEETS	SHEET NO.
ca:\pw\work\PMIDOT\HOGANBJ\08180525\057822-sht-typical.dgn	PLOT SCALE = 48.0000 ' / IN.	DRAWN - BJH	REVISED -			53PT & 34T	**	13	7	
	PLOT DATE = 1/13/2010	CHECKED -	REVISED -			CONTRACT NO. 70822		ILLINOIS FED. AID PROJECT		
		DATE - 01/13/2010	REVISED -			SCALE: N/A	SHEET NO. 2 OF 3 SHEETS	LOCATION #3 & #4	* 322 & 729 ** DEWITT & VERMILION	