


# EXISTING TYPICAL CROSS SECTION

F.A.P. 729 (US 150) EB - LOCATION #5 - STA. 553+00

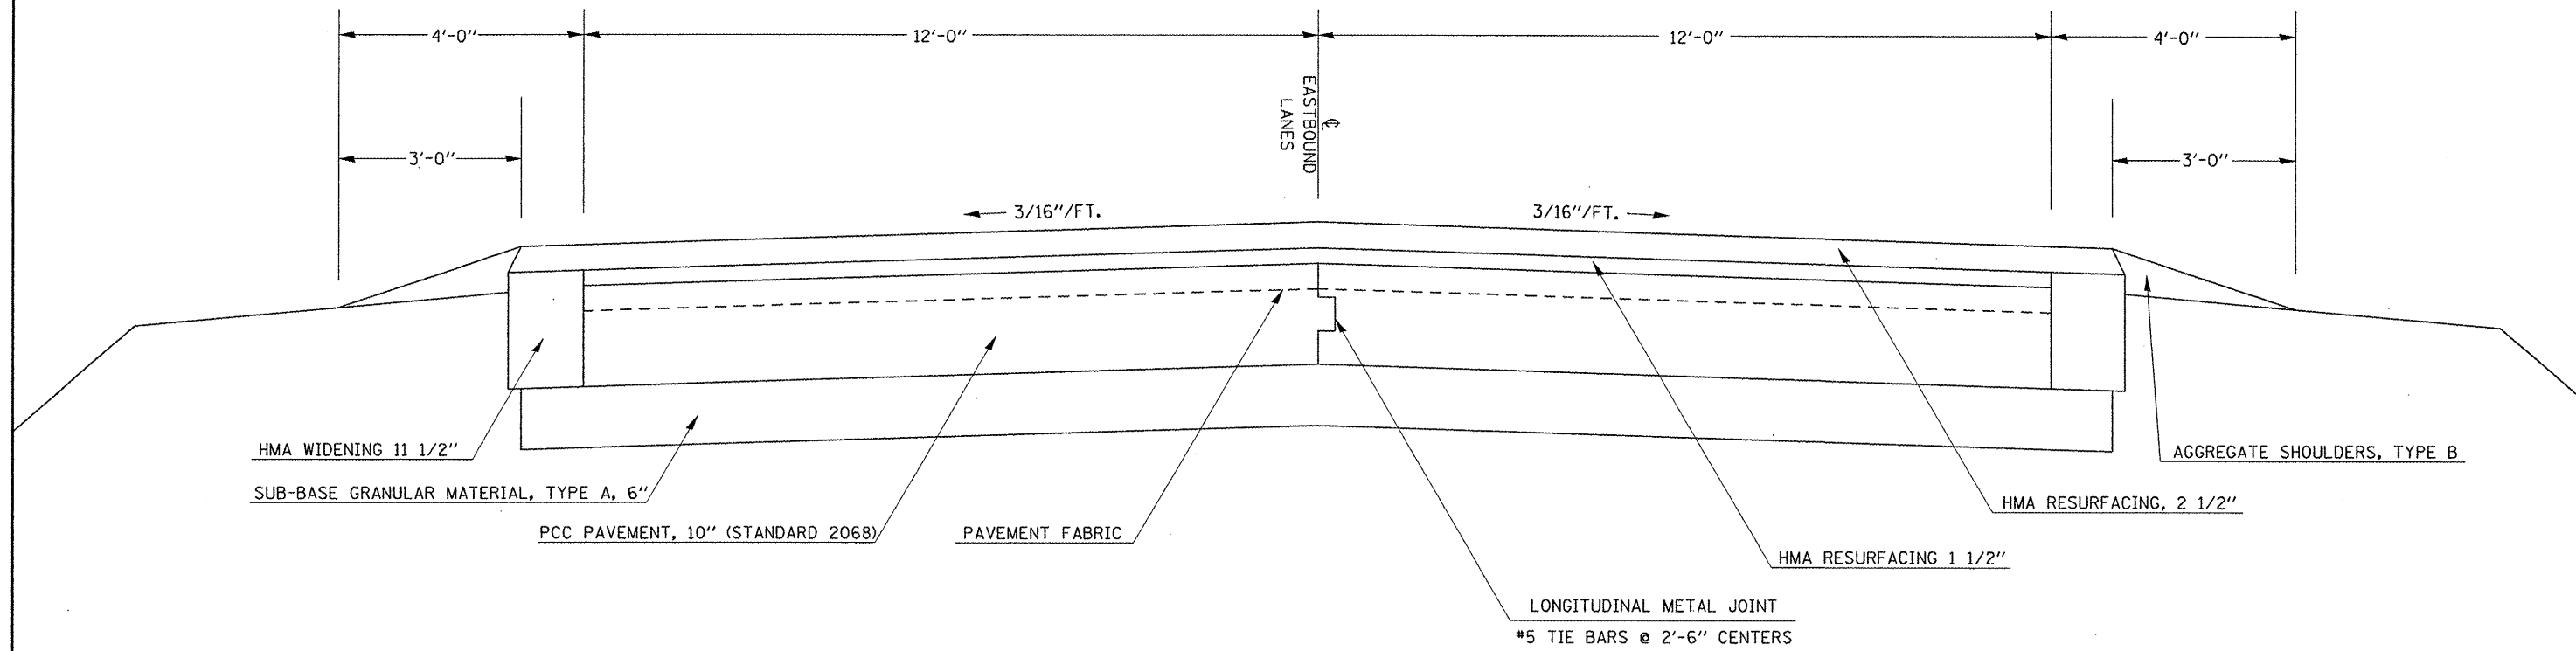

\* 322 & 729  
\*\* DEWITT & VERMILION

FILE NAME =	USER NAME = hoganbj	DESIGNED -	REVISED -
ca:\pw_work\FW1001\HOGANBJ\d0180525\DS70822-shr-typical.dgn		DRAWN - BJH	REVISED -
PLOT SCALE = 40.0000' / IN.		CHECKED -	REVISED -
PLOT DATE = 1/14/2010		DATE - 01/12/2010	REVISED -

STATE OF ILLINOIS  
DEPARTMENT OF TRANSPORTATION

EXISTING TYPICAL CROSS SECTIONS

SCALE: N/A SHEET NO. 3 OF 3 SHEETS LOCATION #5

F.A.P. RTE.	SECTION	COUNTY	TOTAL SHEETS	SHEET NO.
*	53PT & 34T	**	13	8
CONTRACT NO. 70822			ILLINOIS FED. AID PROJECT	