



TYPICAL PAVEMENT REPROFILING (LOCATIONS #1 - #4) USING HIGH DENSITY FOAM DETAIL (NOT TO SCALE)

● INSPECTION COLUMNS
(4'-0" ON CENTERS)

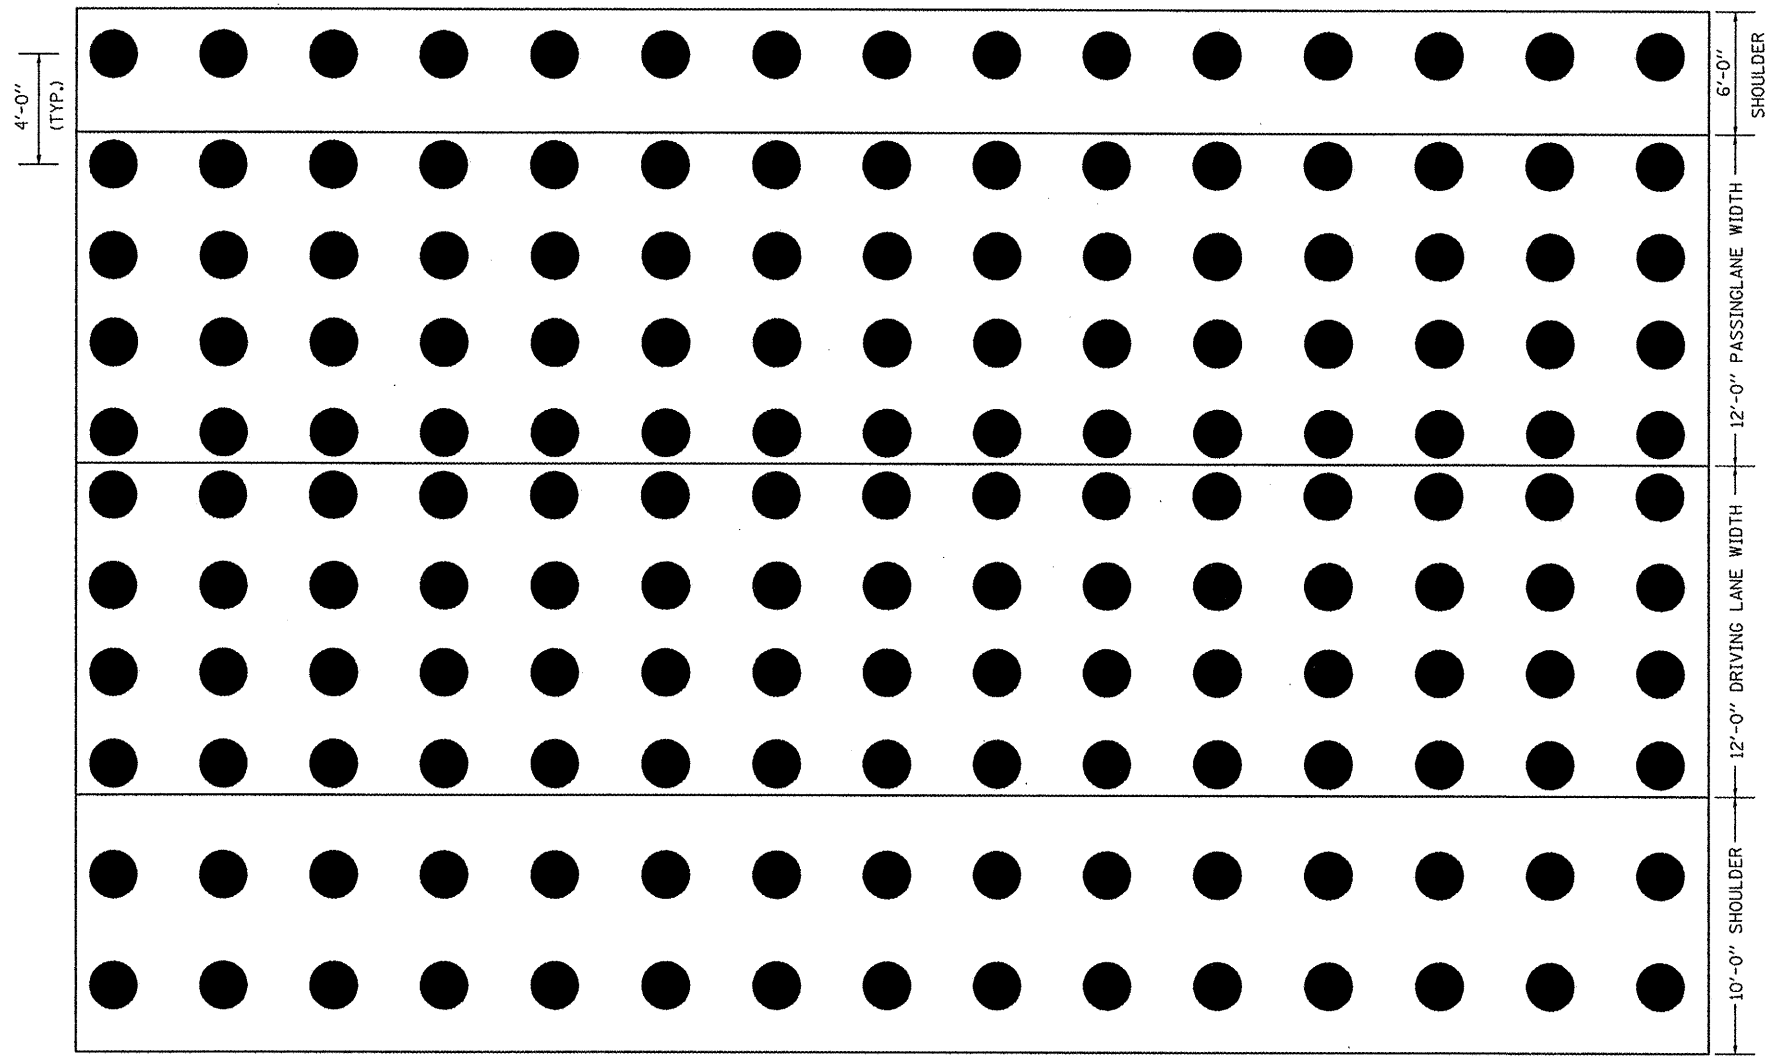

◉ FOAM INJECTION SITES

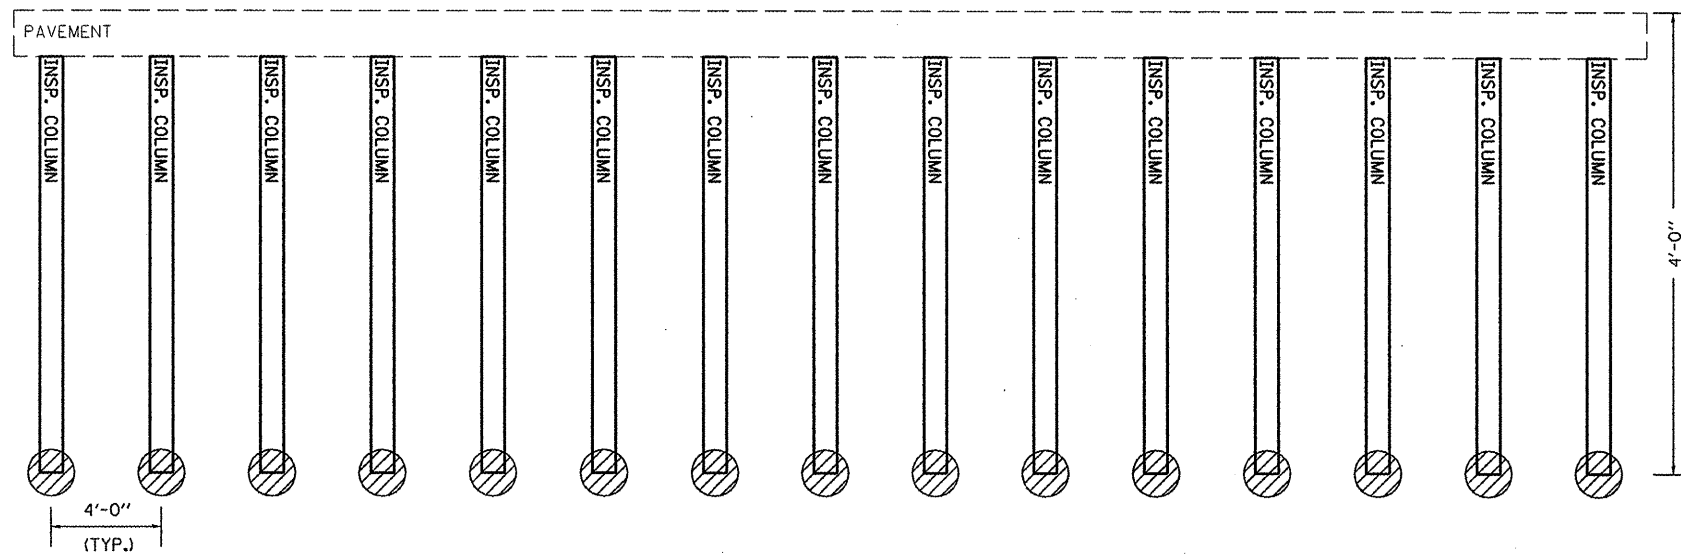

FILE NAME =	USER NAME = hoganbj	DESIGNED -	REVISED -
ca\pw_work\PWIDOT\HOGANBJ\0180525\0574822-shr-plan.dgn		DRAWN - BJH	REVISED -
	PLOT SCALE = 40.0000 / IN.	CHECKED -	REVISED -
	PLOT DATE = 1/12/2010	DATE - 01/12/2010	REVISED -

STATE OF ILLINOIS
DEPARTMENT OF TRANSPORTATION

PAVEMENT REPROFILING USING HIGH DENSITY FOAM DETAIL

SCALE: N/A SHEET NO. 1 OF 1 SHEETS

F.A.P. RTE.	SECTION	COUNTY	TOTAL SHEETS	SHEET NO.
•	53PT & 34T	**	13	13
CONTRACT NO. 70822				
ILLINOIS FED. AID PROJECT				

• 322 & 729
** DEWITT & VERMILION