


EXISTING TYPICAL CROSS SECTION – F.A.S. 493

LOCATION #4


STATION TO STATION
0+00.00 (HARRISON ST.) 159+98.00 (IL ROUTE 9)

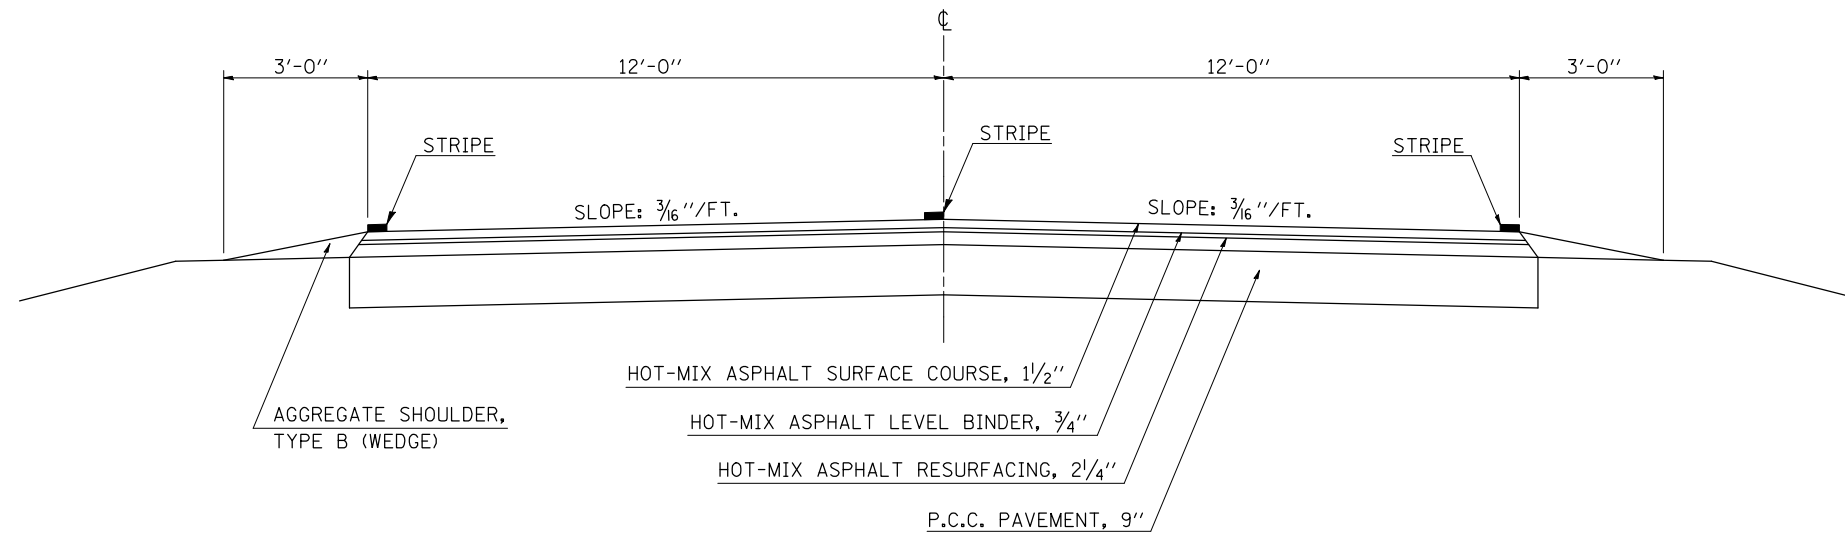

EXISTING TYPICAL CROSS SECTION – F.A.S. 493

LOCATION #4

STATION TO STATION
0+00.00 2+70.00 (SPUR-1300N)

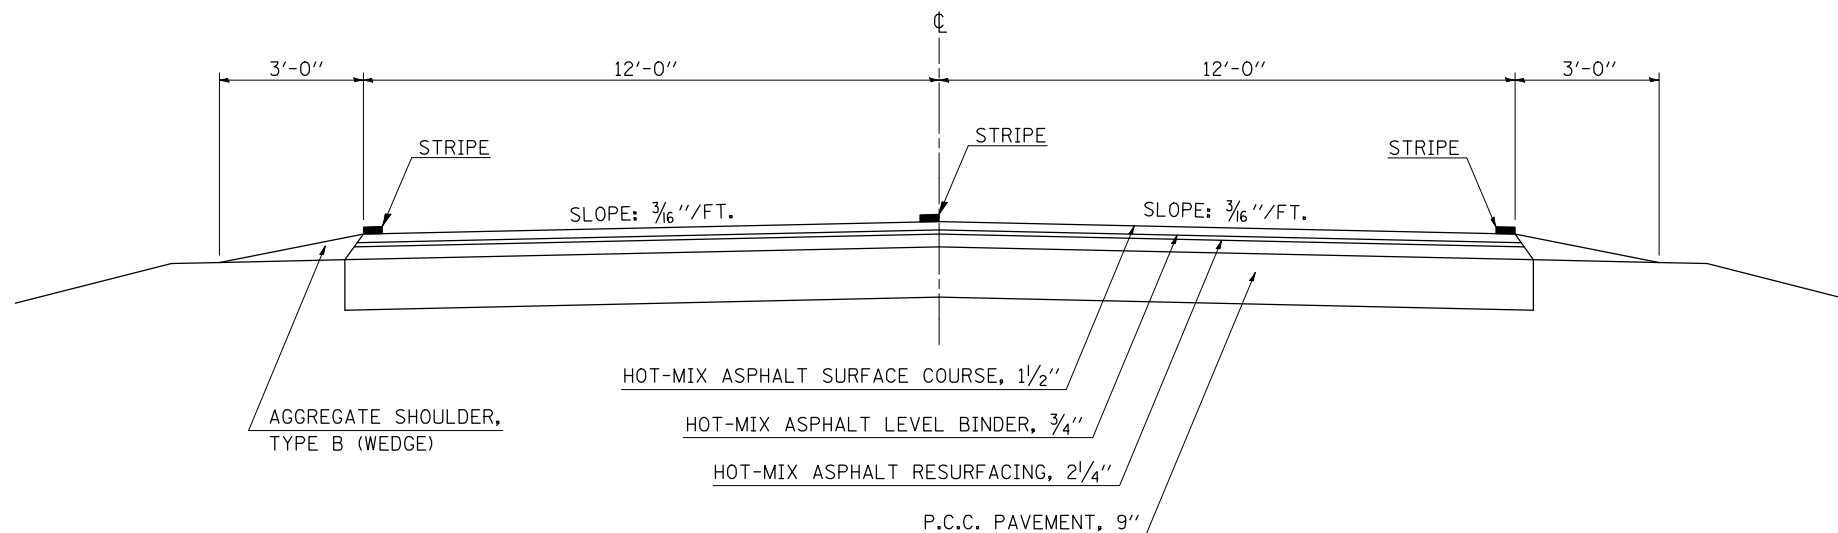

•D-5 CRACK & JOINT SEAL 2010-1
••MCLEAN & PIATT

FILE NAME =	USER NAME = ceorlockjd	DESIGNED - GMR	REVISED -	STATE OF ILLINOIS DEPARTMENT OF TRANSPORTATION	EXISTING TYPICAL CROSS SECTIONS LOCATION #4			F.A. RTE.	SECTION	COUNTY	TOTAL SHEETS	SHEET NO.
et\pwork\pwork\PWIDOT\CEARLOCKJD\0180411\0670829-sht-typical.dgn		DRAWN - BBP	REVISED -		SCALE: NONE	SHEET NO. 4 OF 5 SHEETS	STA.	TO STA.	•	••	20	11
PLOT SCALE = 40.0000 ' / IN.		CHECKED -	REVISED -					CONTRACT NO. 70829				
PLOT DATE = 1/28/2010		DATE - 01/11/10	REVISED -		ILLINOIS FED. AID PROJECT							