


(A) EXISTING TYPICAL CROSS SECTION – F.A.S. 1517 (U.S. 150)

LOCATION #5


STATION TO STATION
412+94.00 438+84.32 (B)

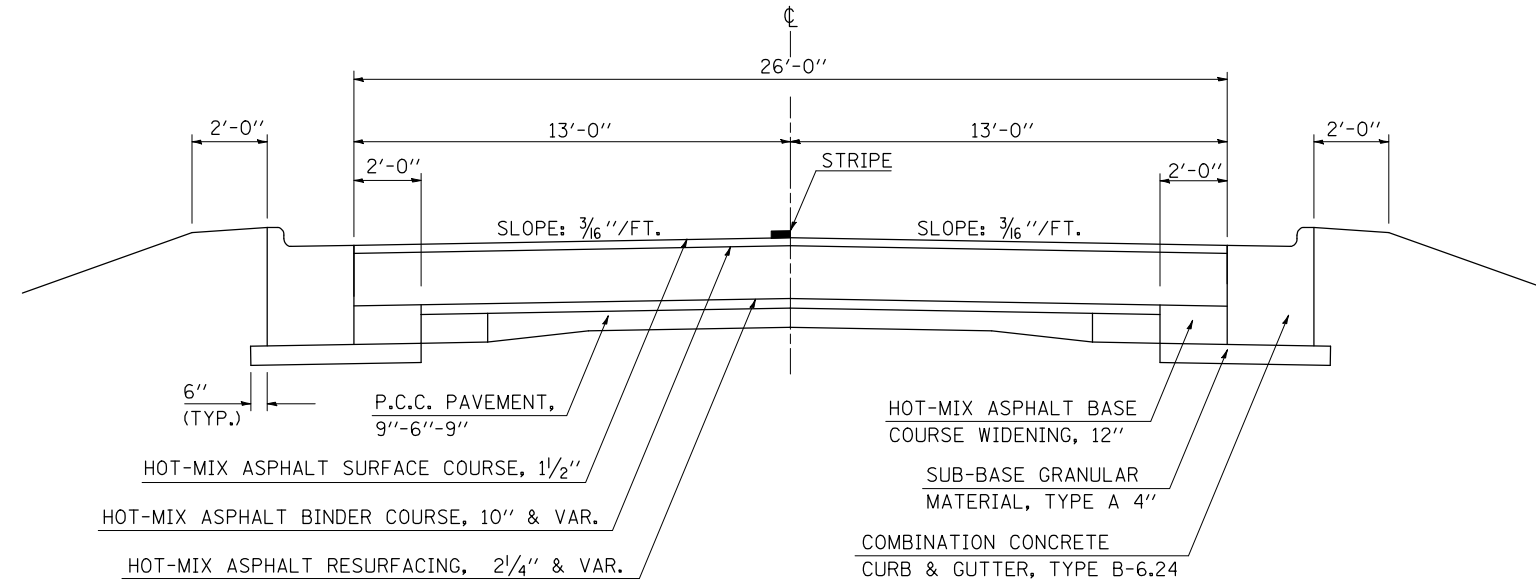

(B) EXISTING TYPICAL CROSS SECTION – F.A.S. 1517 (U.S. 150)

LOCATION #5

STATION TO STATION
(A) 438+84.82 754+51.18 (N. HEMLOCK ST.)

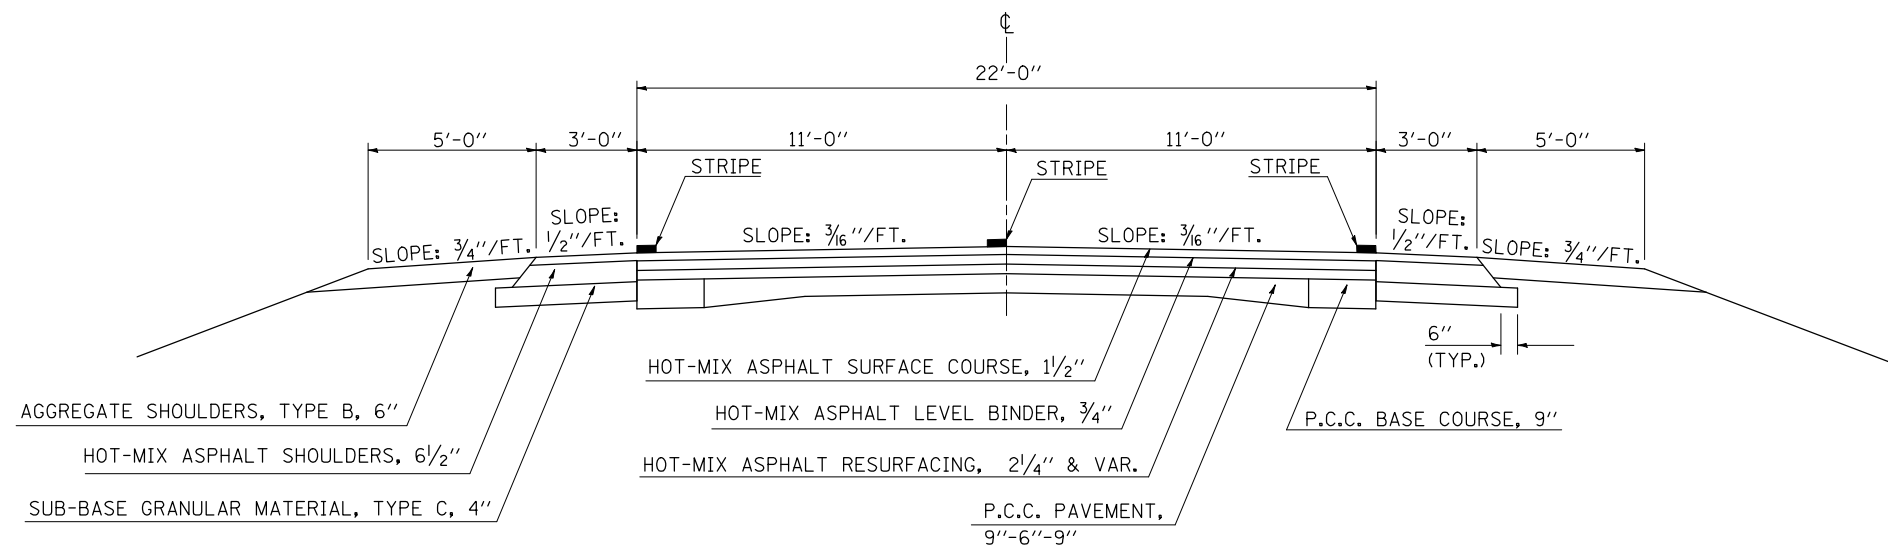

•D-5 CRACK & JOINT SEAL 2010-1
••MCLEAN & PIATT

FILE NAME =	USER NAME = ceerlockjd	DESIGNED - GMR	REVISED -	STATE OF ILLINOIS DEPARTMENT OF TRANSPORTATION	EXISTING TYPICAL CROSS SECTIONS LOCATION #5			F.A. RTE.	SECTION	COUNTY	TOTAL SHEETS	SHEET NO.	
ce:\pwwork\pwwid\CEARLOCKJD\0180411\0570829-shr-typical.dgn		DRAWN - BBP	REVISED -		SCALE: NONE	SHEET NO. 5 OF 5 SHEETS	STA.	TO STA.	VAR.	*	**	20	12
		CHECKED -	REVISED -		CONTRACT NO. 70829								
		DATE - 01/11/10	REVISED -		ILLINOIS FED. AID PROJECT								