

LOCATION MAP 2A


I-74 WEST SECTION



LOCATION 2 PROJECT BEGINS (URBAN)
STA. 1087+80

BRIDGE OMISSION / SN 010-0020(EB&WB)
EBL STA. 1198+83.64 TO STA. 1201+28.89
WBL STA. 1198+83.35 TO STA. 1201+29.27

BRIDGE OMISSION / SN 010-0021(EB&WB)
EBL STA. 1214+77.68 TO STA. 1223+01.68
WBL STA. 1214+97.95 TO STA. 1223+22.59

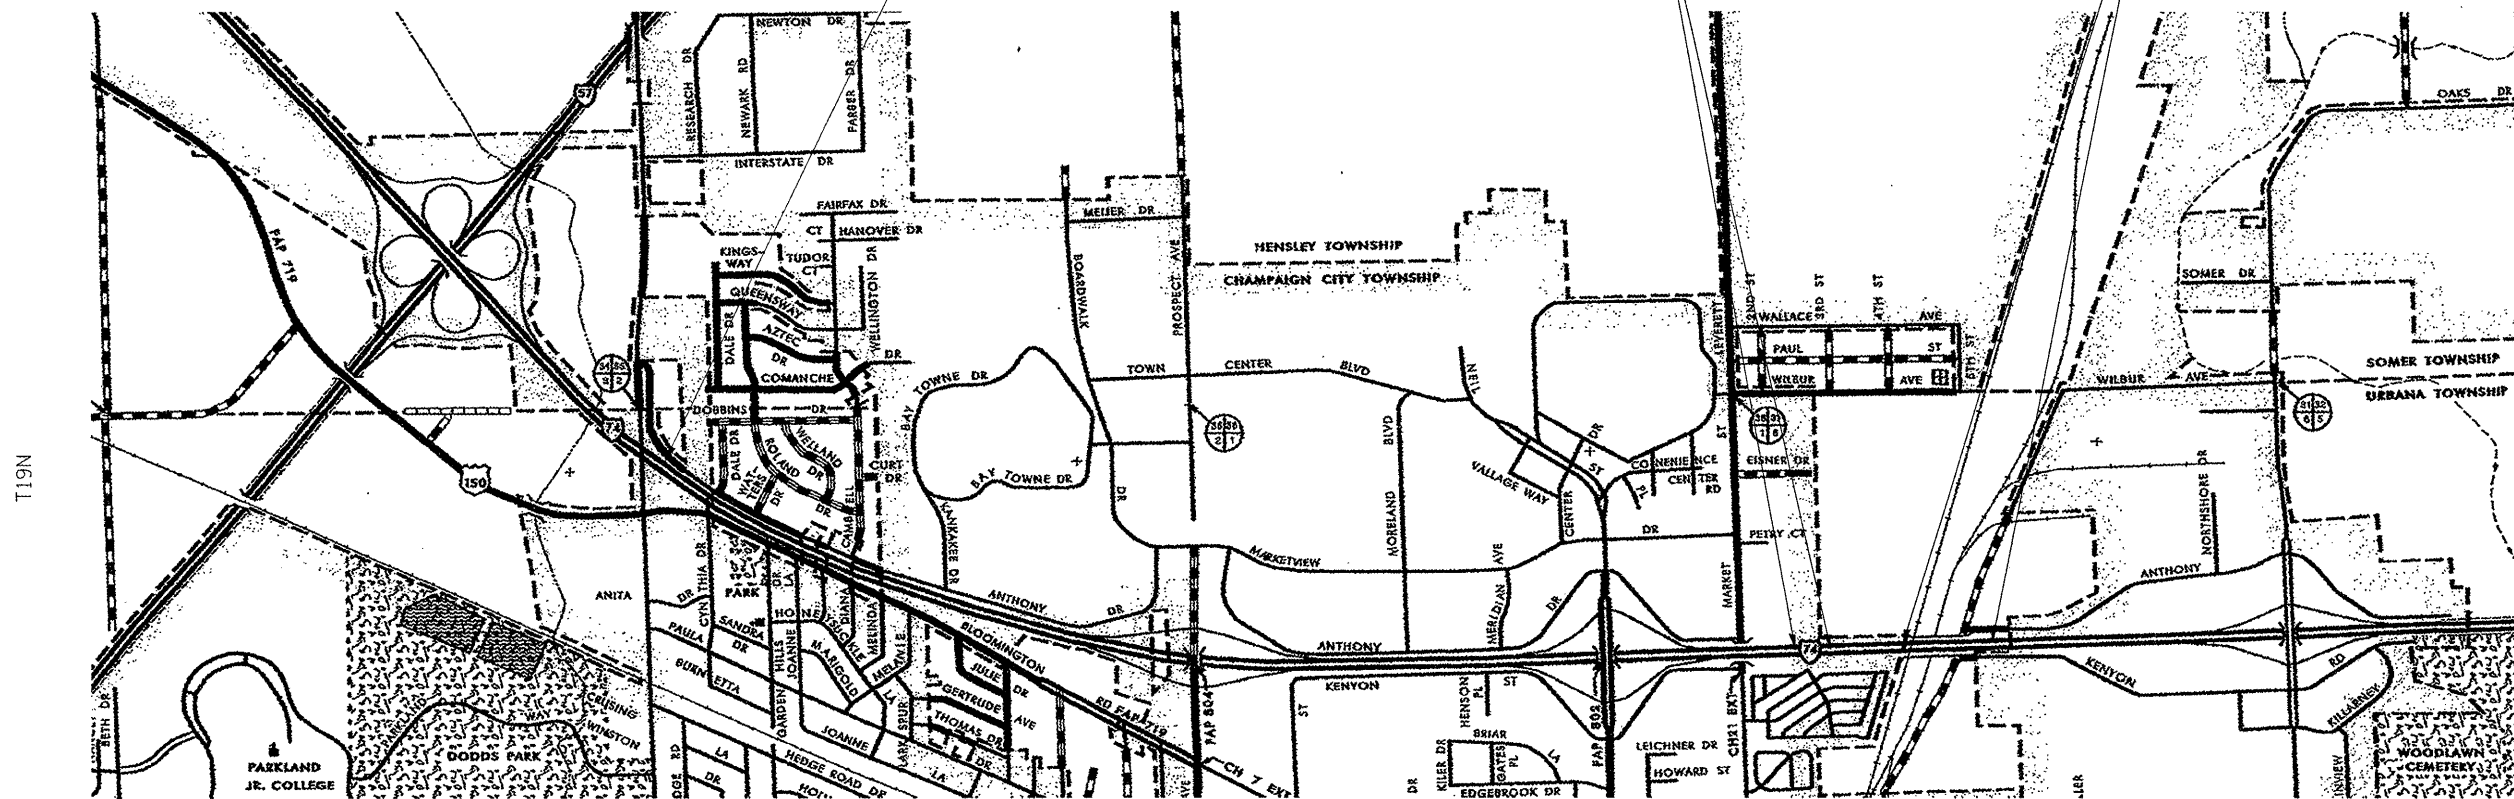


T19N

R8E

R9E

SCALE

x.xx" = 1.0 MI

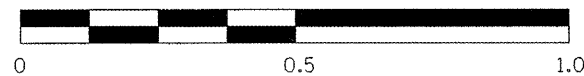

SEE PAGE 5 FOR GROSS & NET LENGTHS

*D5 CRACK & JOINT SEAL 2010-2

FILE NAME =	USER NAME = craige	DESIGNED - JAH	REVISED -
c:\p\work\p\uidot\craige\08176226\057038-SHT-COVER.dgn		DRAWN -	REVISED -
PLOT SCALE = 40.0000 "/ IN.		CHECKED -	REVISED -
PLOT DATE = 2/4/2010		DATE - 12/23/09	REVISED -

STATE OF ILLINOIS
DEPARTMENT OF TRANSPORTATION

LOCATION MAP 2A

SCALE: SHEET NO. 2 OF 5 SHEETS STA. 1087+80 TO STA. 1254+13

F.A. RTE.	SECTION	COUNTY	TOTAL SHEETS	SHEET NO.
VAR	*	VARIOUS	24	4
CONTRACT NO. 70830			ILLINOIS FED. AID PROJECT	