

LOCATION MAP 2B

I-74 EAST SECTION





BRIDGE OMISSION / SN 010-0022(EBL)
 / SN 010-0023(WBL)
 EBL STA. 1279+20.00 TO STA. 1280+70.00
 WBL STA. 1279+10.00 TO STA. 1280+60.00

BRIDGE OMISSION / SN 010-0024(EB&WB)
 EBL STA. 1320+35.74 TO STA. 1322+80.08
 WBL STA. 1320+43.38 TO STA. 1322+86.74

BRIDGE OMISSION / SN 010-0025(WBL)
 / SN 010-0026(EBL)
 EBL STA. 1372+04.45 TO STA. 1374+26.36
 WBL STA. 1372+21.57 TO STA. 1374+43.88

LOCATION 2 PROJECT ENDS (URBAN)
 STA. 1429+00.00 (EBL & WBL)

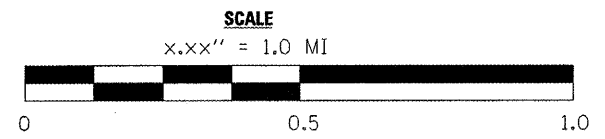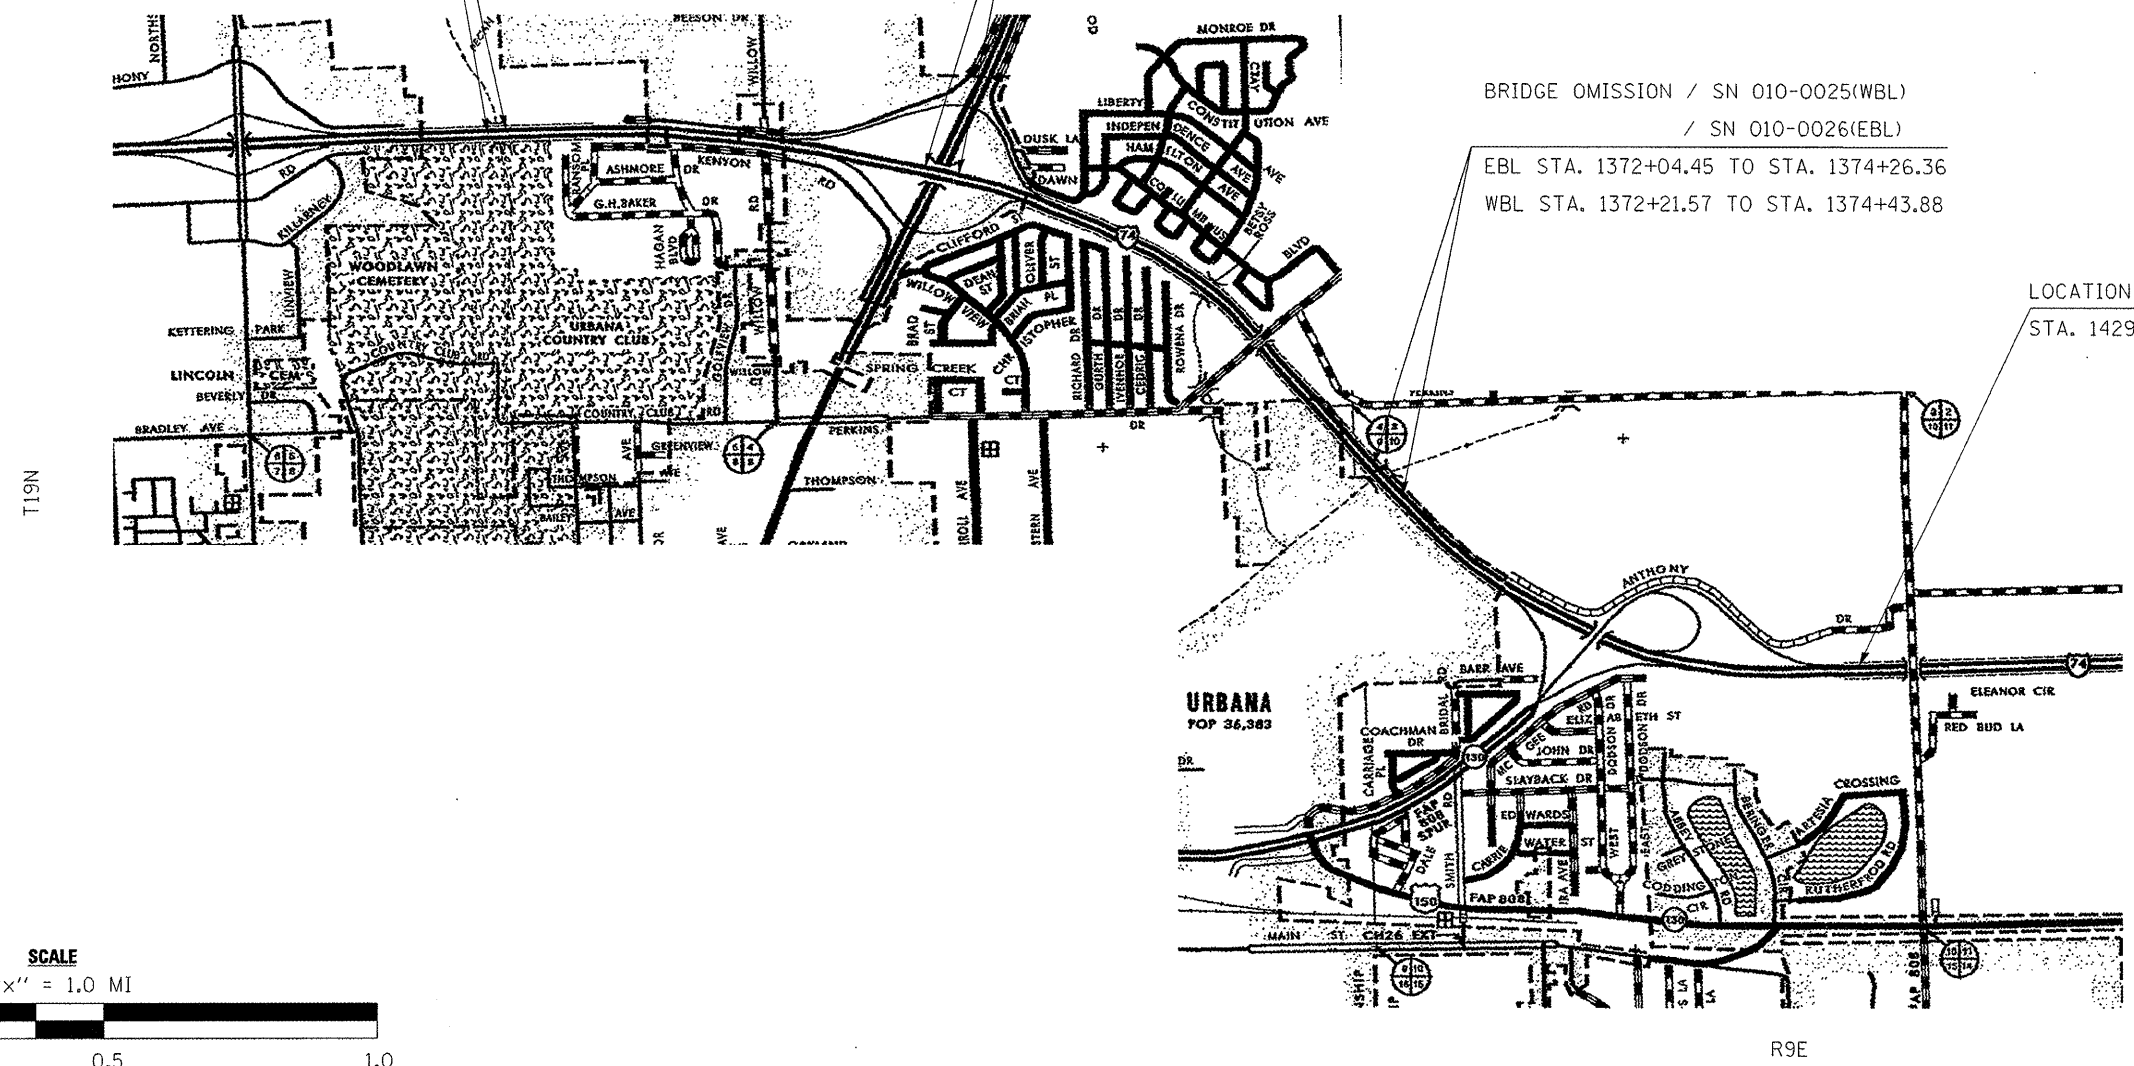

GROSS LENGTH OF LOCATION #2 = 34,120.00 FT. = 6.462 MILE
 NET LENGTH OF LOCATION #2 = 32,434.13 FT. = 6.143 MILE

*D5 CRACK & JOINT SEAL 2010-2

FILE NAME = c:\pw_work\psidot\craig\ad0176226\0570	USER NAME = craig 30-SHT-COVER.dgn	DESIGNED - JAH	REVISED -	STATE OF ILLINOIS DEPARTMENT OF TRANSPORTATION	LOCATION MAP 2B			F.A. RTE.	SECTION	COUNTY	TOTAL SHEETS	SHEET NO.
	PLOT SCALE = 40,0000 ' / IN.	CHECKED -	REVISED -		SCALE:	SHEET NO. 3 OF 5 SHEETS	STA. 1254+13 TO STA. 1429+00	VAR		VARIOUS	24	5
	PLOT DATE = 2/4/2010	DATE - 12/23/09	REVISED -		CONTRACT NO. 70B30							
ILLINOIS FED. AID PROJECT												