


2E

EXISTING TYPICAL CROSS SECTION

PAVING OMISSIONS: S. N. 010-0020
EB STA 1198+83.64 TO STA 1201+28.89
WB STA 1198+83.35 TO STA 1201+29.29

LOCATION 2

STATION TO STATION
②D1167+00.00 1200+78.85 ②D

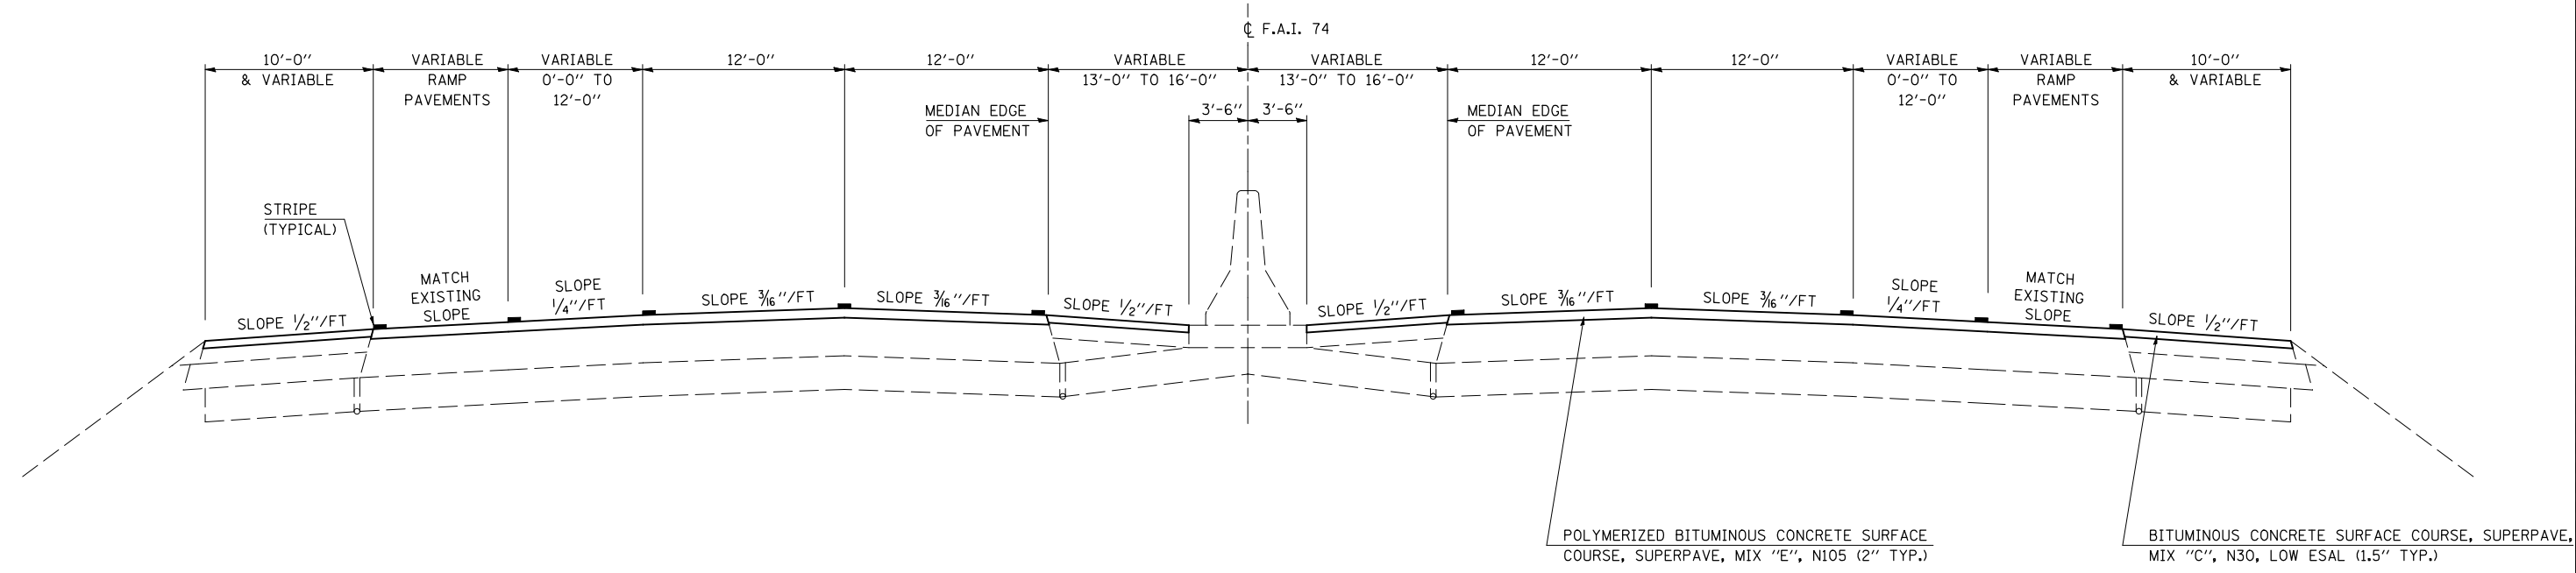

*D5 CRACK & JOINT SEAL 2010-2

FILE NAME =	USER NAME = craige	DESIGNED - JAH	REVISED -	STATE OF ILLINOIS DEPARTMENT OF TRANSPORTATION	EXISTING TYPICAL CROSS SECTION LOCATION 2	F.A.I. RTE.:	SECTION	COUNTY	TOTAL SHEETS	SHEET NO.
ct:\pw\work\PIWIDOT\CRAIGRE\d0176226\0570830-sht-typicals.dgn	PLOT SCALE = 40.0000' / IN.	DRAWN -	REVISED -			74	*	VARIOUS	24	15
PLOT DATE = 2/4/2010	DATE - 12-23-09	CHECKED -	REVISED -			CONTRACT NO. 70830			ILLINOIS FED. AID PROJECT	
		DATE - 12-23-09	REVISED -			SCALE:	SHEET NO. 5 OF 7 SHEETS	STA.	TO STA.	