


3A EXISTING TYPICAL CROSS SECTION

STATION 183+00.00 TO STATION 203+00.00 (3B)


LOCATION 3

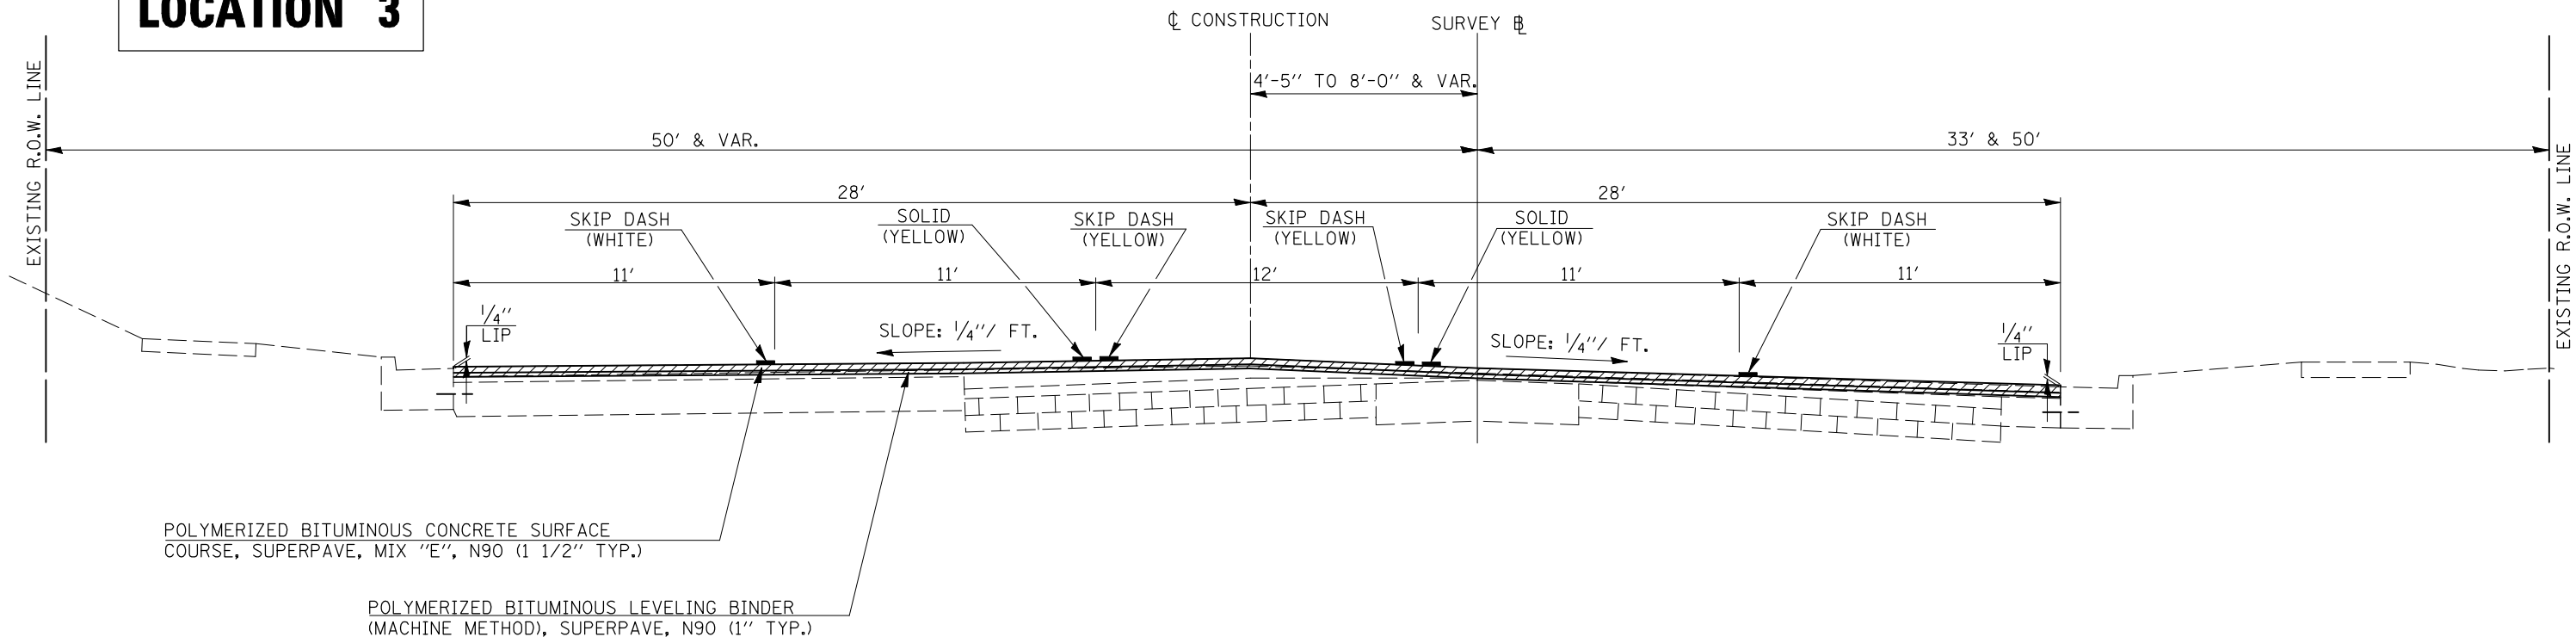

3B EXISTING TYPICAL CROSS SECTION

(3A) STATION 203+00.00 TO STATION 211+00.00 (3C)

LOCATION 3

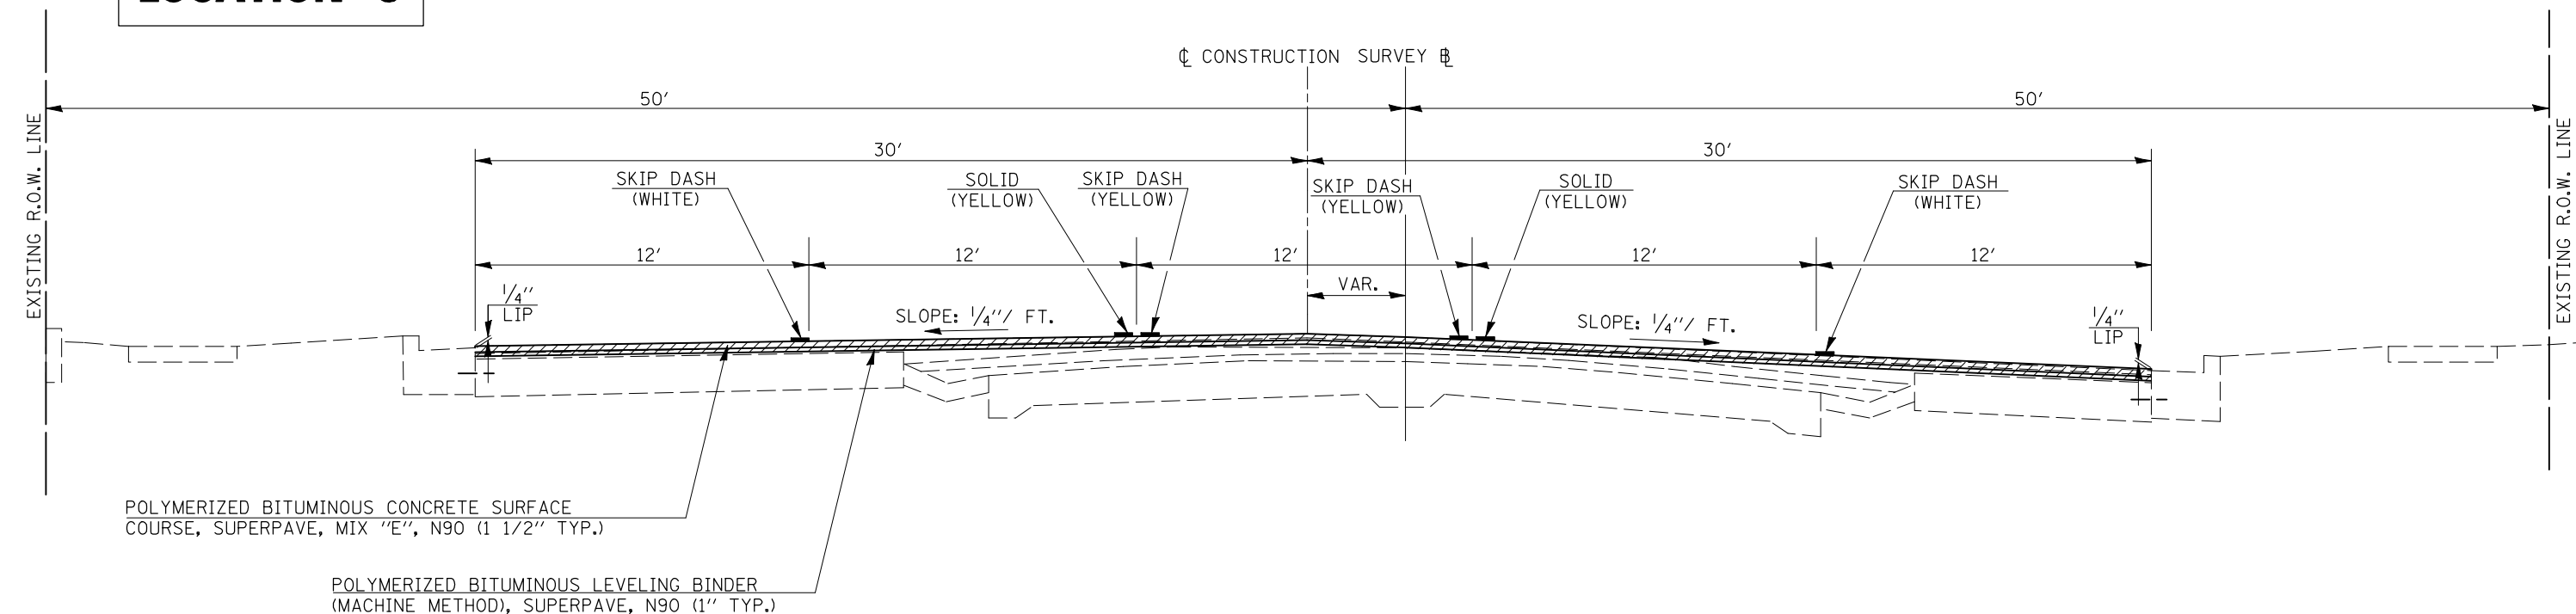

*D5 CRACK & JOINT SEAL 2010-2

FILE NAME =	USER NAME = craige	DESIGNED - JAH	REVISED -	STATE OF ILLINOIS DEPARTMENT OF TRANSPORTATION	EXISTING TYPICAL CROSS SECTION LOCATION 3			F.A.P. RTE.	SECTION	COUNTY	TOTAL SHEETS	SHEET NO.
cr:\pwork\pwidot\CRAIGRE\d0176226\0570830-sht-typicals.dgn		DRAWN -	REVISED -		332	*	VARIOUS	24	16			
PLOT SCALE = 40.0000' / IN.		CHECKED -	REVISED -		CONTRACT NO. 70830							
PLOT DATE = 2/4/2010		DATE - 12-23-09	REVISED -		SCALE:	SHEET NO. 6 OF 7 SHEETS	STA.	TO STA.	ILLINOIS FED. AID PROJECT			