


LOCATION 4

4C

EXISTING TYPICAL CROSS SECTION

STATION 648+47.50 TO STATION 655+00.00

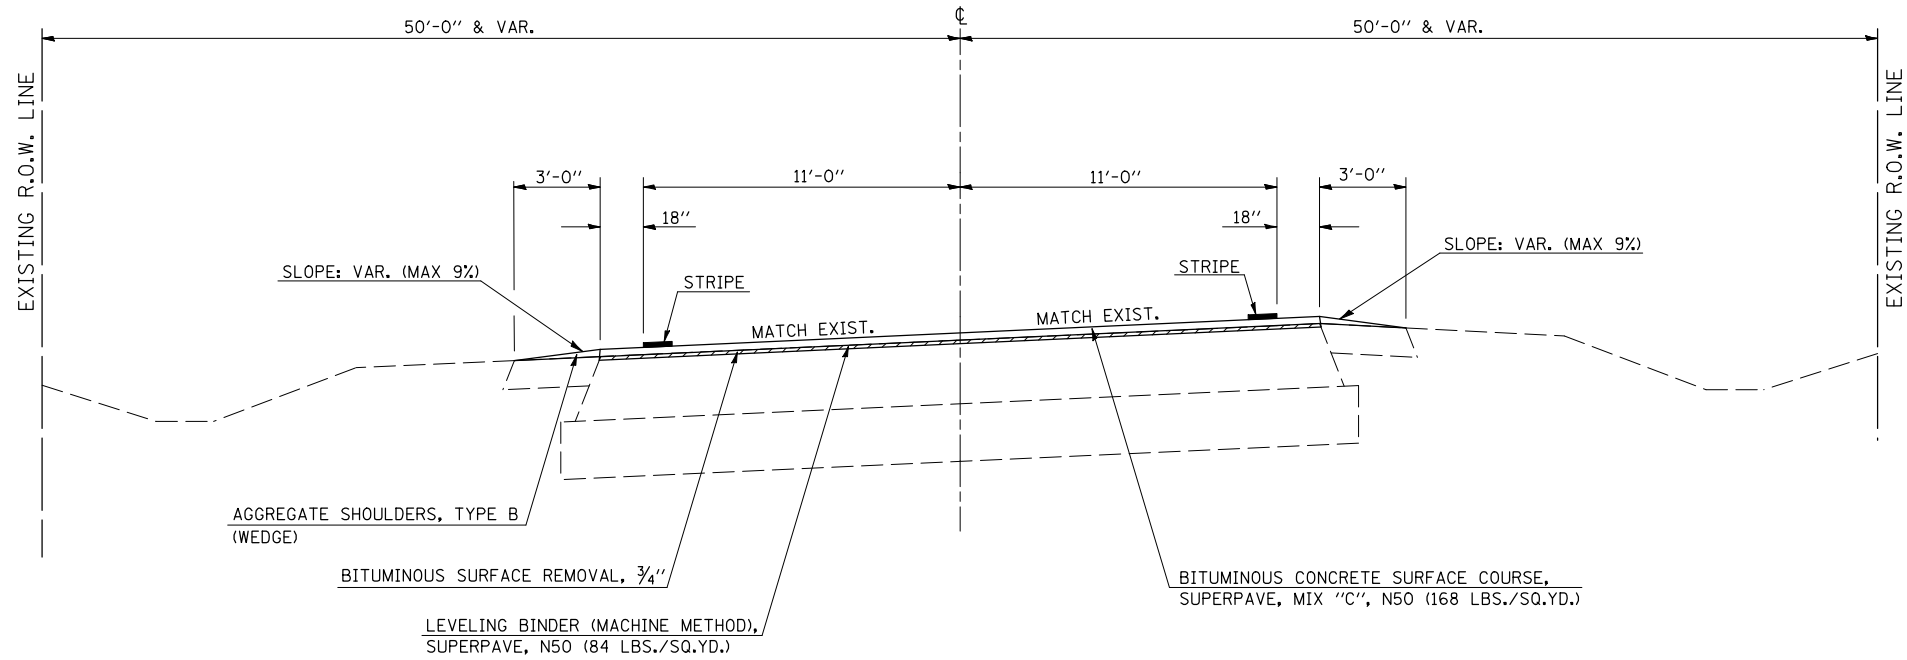

*D5 CRACK & JOINT SEAL 2010-2

FILE NAME =	USER NAME = craigre	DESIGNED - JAH	REVISED -	STATE OF ILLINOIS DEPARTMENT OF TRANSPORTATION	EXISTING TYPICAL CROSS SECTION LOCATION 3	F.A.P. RTE.	SECTION	COUNTY	TOTAL SHEETS	SHEET NO.
ct:\pw\work\PWIDOT\CRAIGRE\d0176226\0570830-sht-typicals.dgn		DRAWN -	REVISED -			749	*	VARIOUS	24	19
PLOT SCALE = 40.0000' / IN.		CHECKED -	REVISED -			CONTRACT NO. 70830				
PLOT DATE = 2/4/2010		DATE - 12-23-09	REVISED -			SCALE:	SHEET NO. 7 OF 7 SHEETS	STA.	TO STA.	ILLINOIS FED. AID PROJECT