


### (C) EXISTING TYPICAL CROSS SECTION

#### F.A.I. - 55 NORTHBOUND


STATION TO STATION  
 (B) 637+16.72 TO 647+48.69

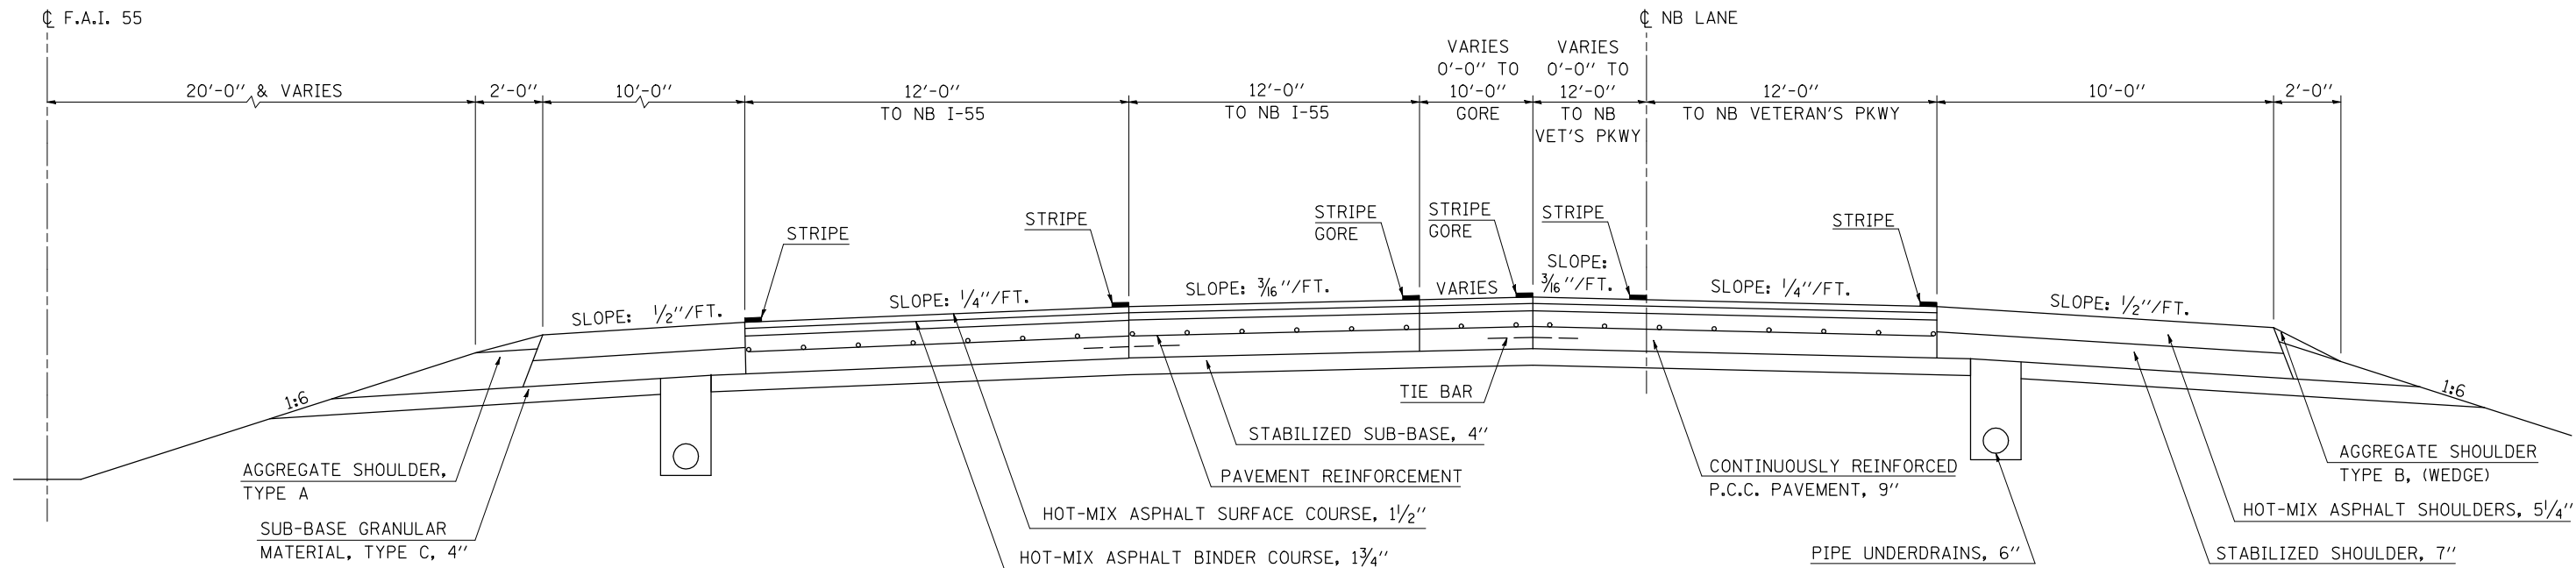

### (3) PROPOSED TYPICAL CROSS SECTION

#### F.A.I. - 55 NORTHBOUND

STATION TO STATION  
 (2) 637+16.72 TO 647+48.69

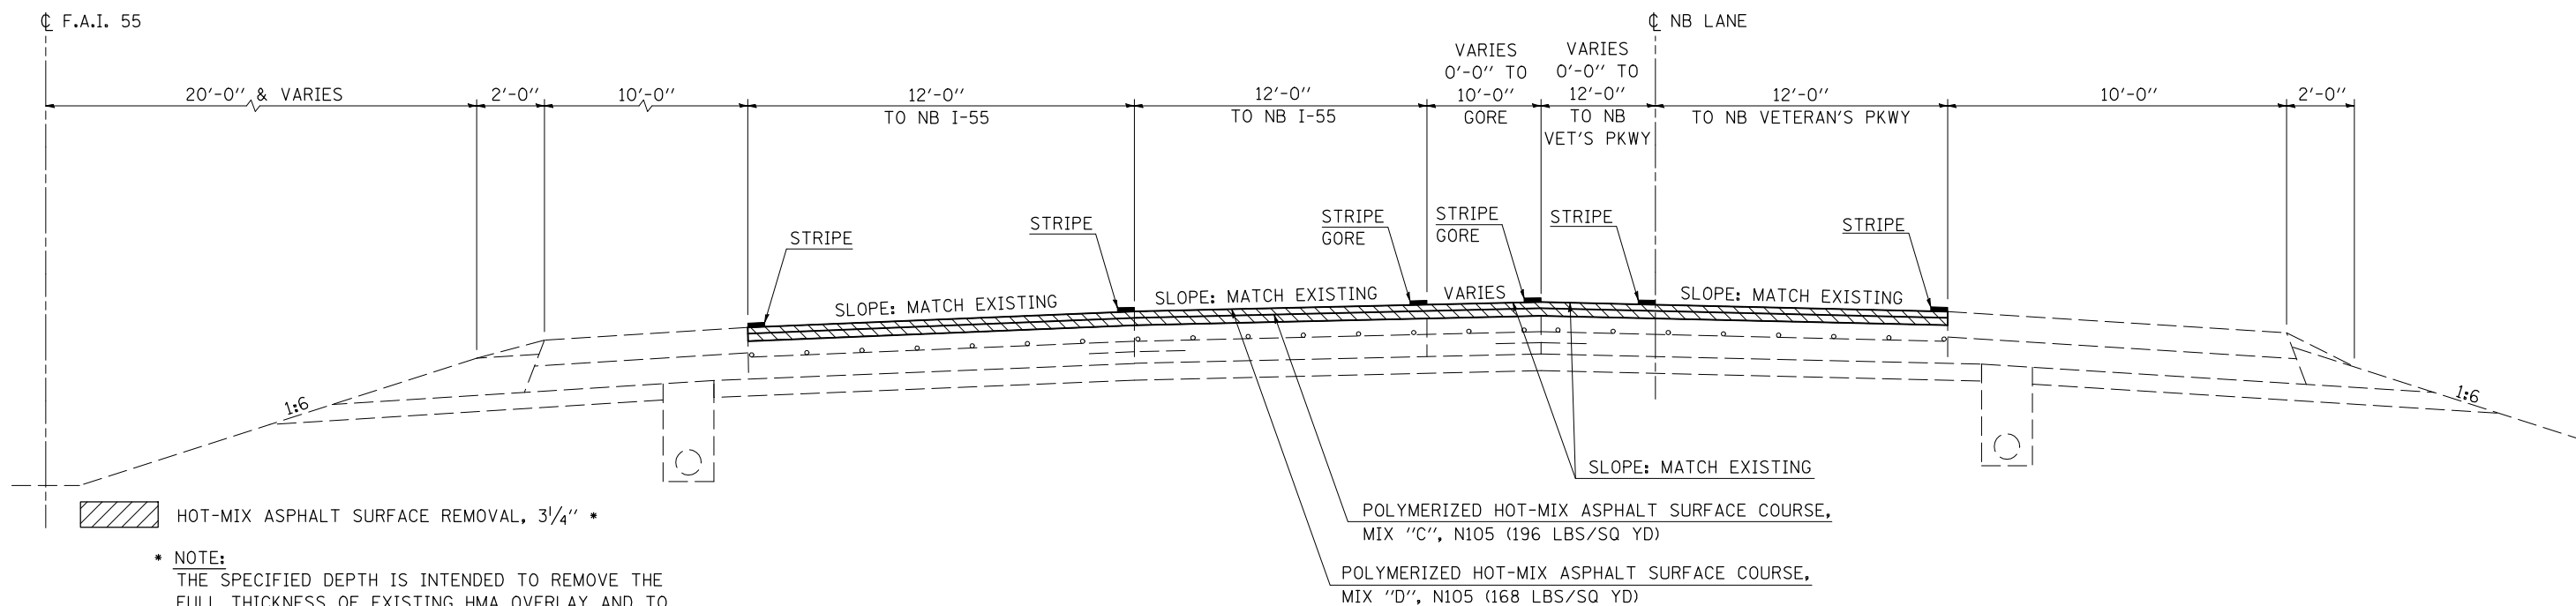

**NOTE:**  
 THE SPECIFIED DEPTH IS INTENDED TO REMOVE THE FULL THICKNESS OF EXISTING HMA OVERLAY AND TO TEXTURE THE EXISTING CONCRETE PAVEMENT SURFACE.

FILE NAME =	USER NAME = piersonbr	DESIGNED - GAE	REVISED -	<b>STATE OF ILLINOIS DEPARTMENT OF TRANSPORTATION</b>	<b>TYPICAL CROSS SECTIONS</b>	F.A.I. RTE. =	SECTION	COUNTY	TOTAL SHEETS	SHEET NO.	
		DRAWN - BBP	REVISED -			55	57(8,9,10)RS-1	MCLEAN	23	8	
	PLOT SCALE = 40.0000' / IN.	CHECKED -	REVISED -			CONTRACT NO. 70845					
	PLOT DATE = 2/4/2010	DATE - 12/29/09	REVISED -			ILLINOIS FED. AID PROJECT					
					SCALE: NONE	SHEET NO. 3 OF 5 SHEETS		STA.	TO STA.		