



### LOCATION #1 – EB LANES ONLY

NOT TO SCALE

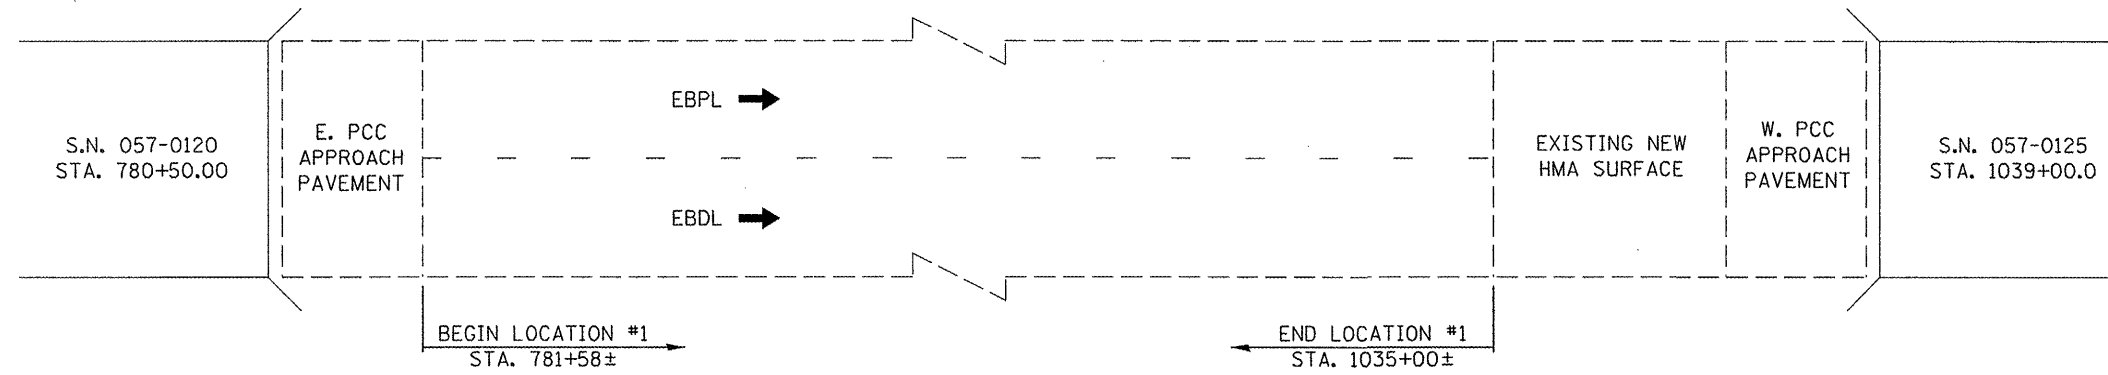

### LOCATION #2 – EB & WB DRIVING LANES

NOT TO SCALE

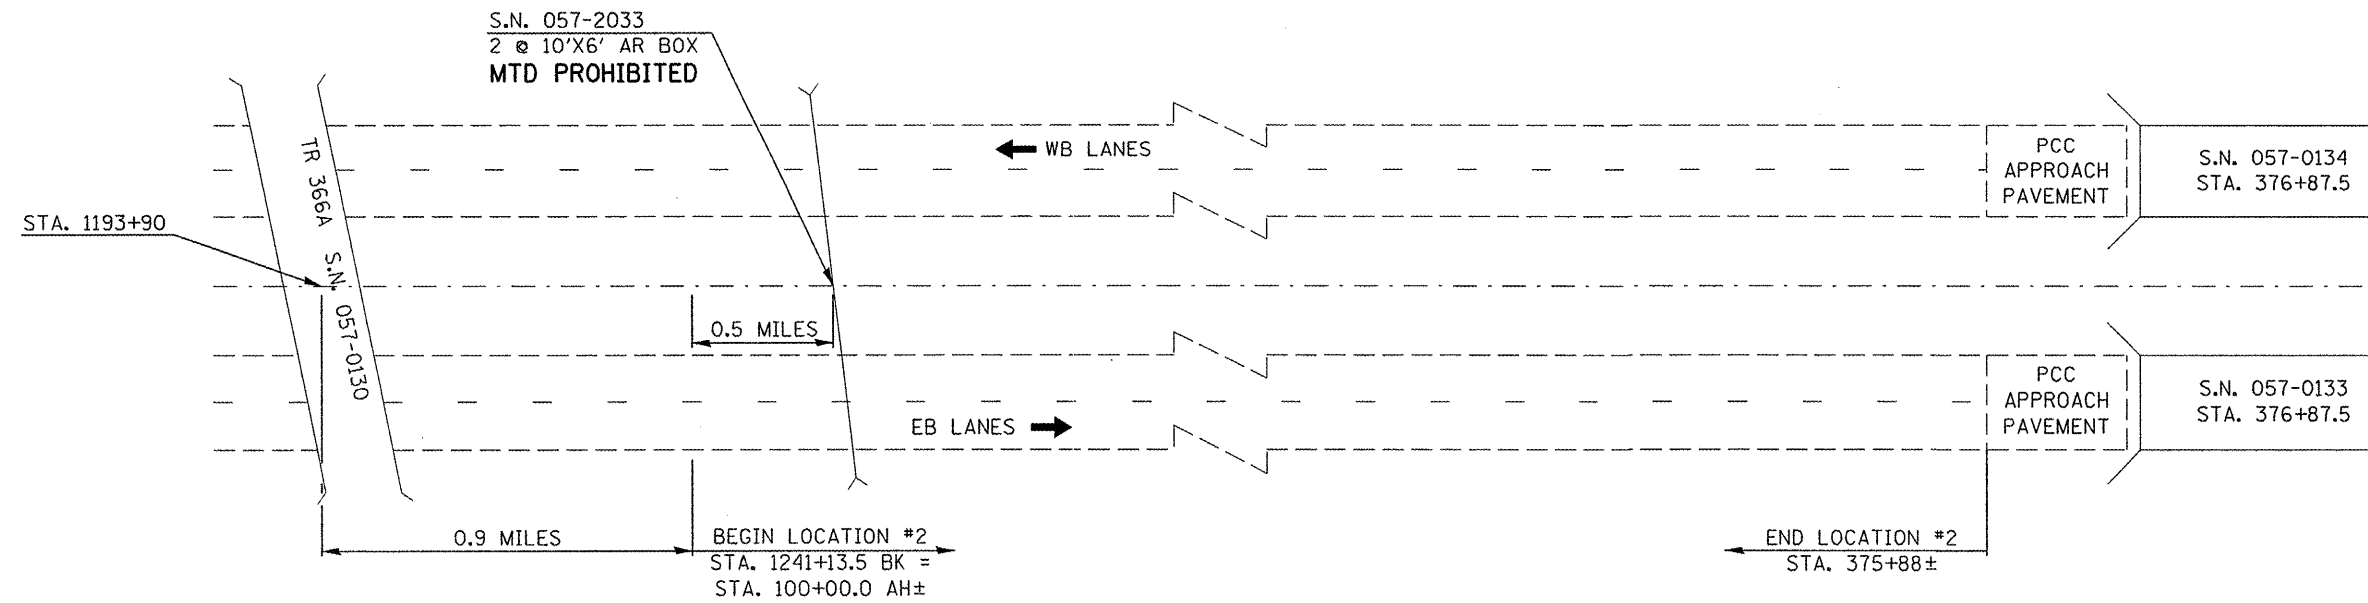

FILE NAME =	USER NAME = bucklesjj	DESIGNED -	REVISED -	<b>STATE OF ILLINOIS DEPARTMENT OF TRANSPORTATION</b>	<b>DETAIL OF BEGINNING &amp; ENDING POINTS FOR WORK LOCATIONS</b>			F.A.I RTE.	SECTION	COUNTY	TOTAL SHEETS	SHEET NO.			
es:\pw\work\FWIDOT\BUCKLESJJ\0182224\0570130	70846-sht-details.dgn	DRAWN -	REVISED -		SCALE: NONE	SHEET NO. 1	OF 1	SHEETS	STA.	TO STA.	74	D5 INLAY 2010	MCLEAN	10	8
	PLOT SCALE = 40.0000' / IN.	CHECKED -	REVISED -												
	PLOT DATE = 2/4/2010	DATE -	REVISED -												
											CONTRACT NO. 70846			ILLINOIS FED. AID PROJECT	