


## (B) EXISTING TYPICAL CROSS SECTION

### F.A.I. - 55 NORTHBOUND

STATION      TO      STATION  
 (A) 117+48.72      625+10.00

STRUCTURE OMISSIONS  
 STATION 322+29.14 TO STATION 324+20.42; S.N. 057-0164  
 STATION 586+62.13 TO STATION 590+12.86; S.N. 057-0167  
 STATION 607+07.74 TO STATION 609+99.07; S.N. 057-0170

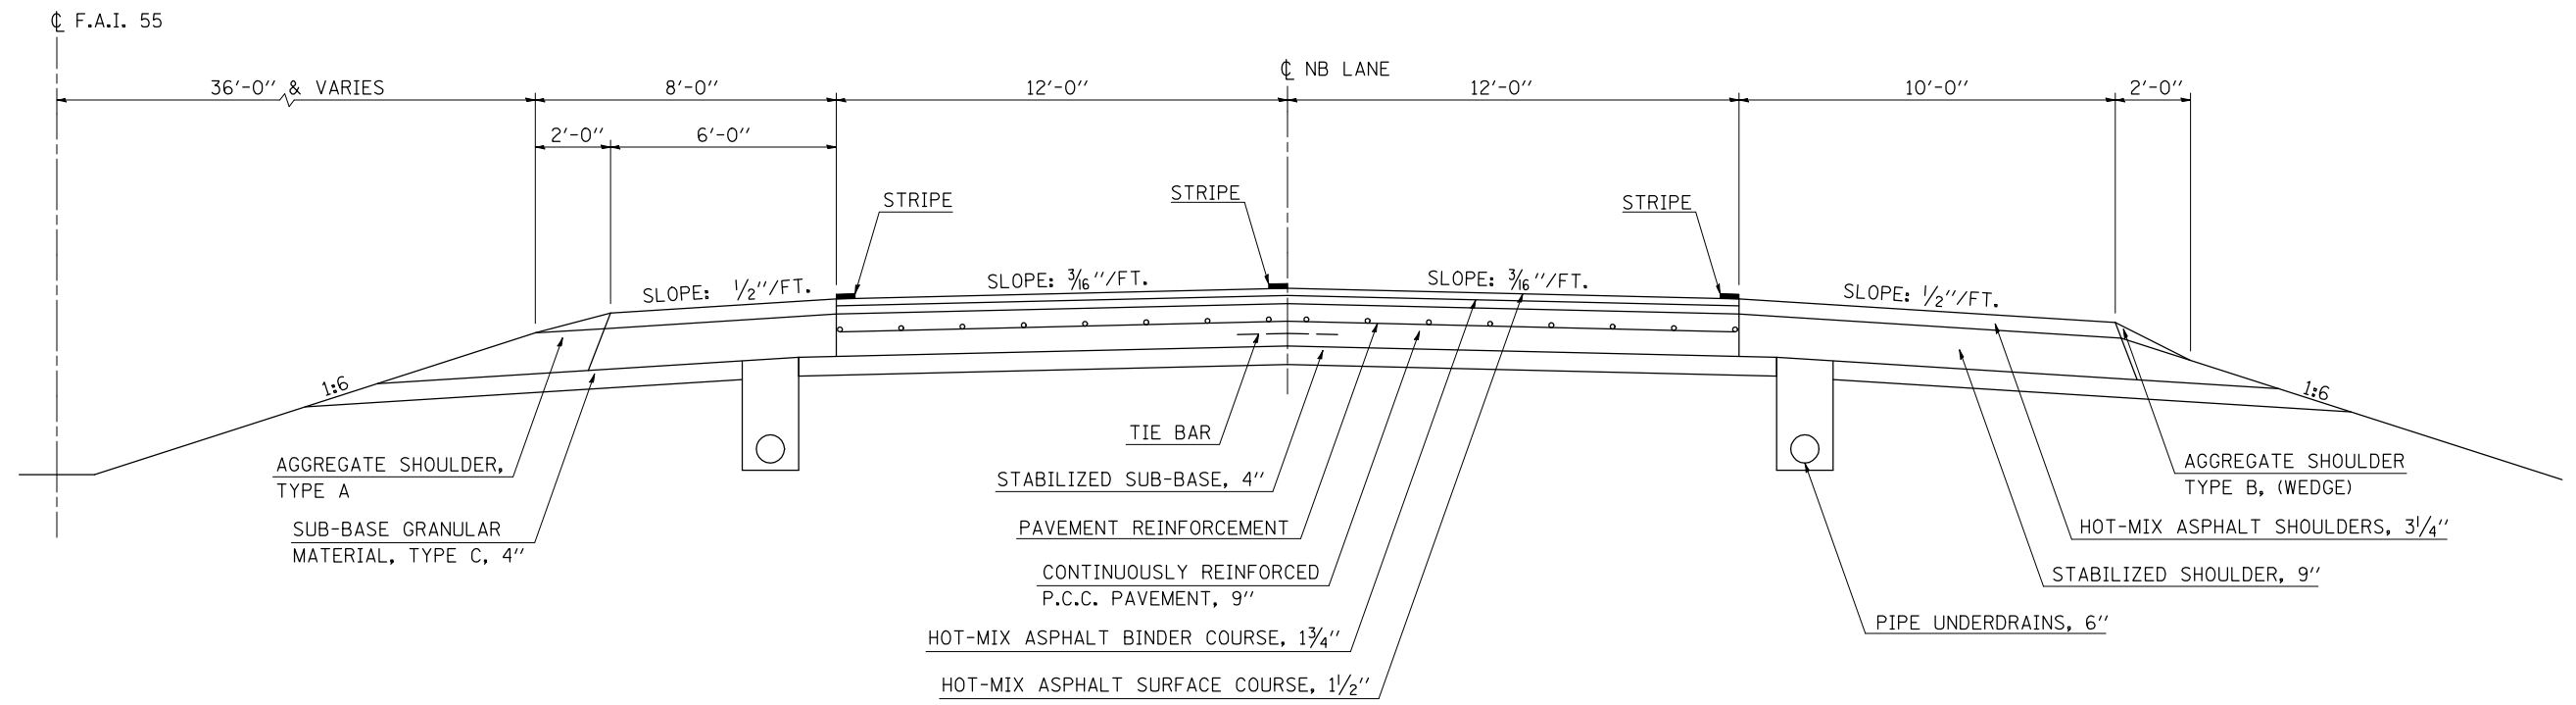


## (2) PROPOSED TYPICAL CROSS SECTION

### F.A.I. - 55 NORTHBOUND

STATION      TO      STATION  
 (1) 117+48.72      625+10.00

STRUCTURE OMISSIONS  
 STATION 322+29.14 TO STATION 324+20.42; S.N. 057-0164  
 STATION 586+62.13 TO STATION 590+12.86; S.N. 057-0167  
 STATION 607+07.74 TO STATION 609+99.07; S.N. 057-0170

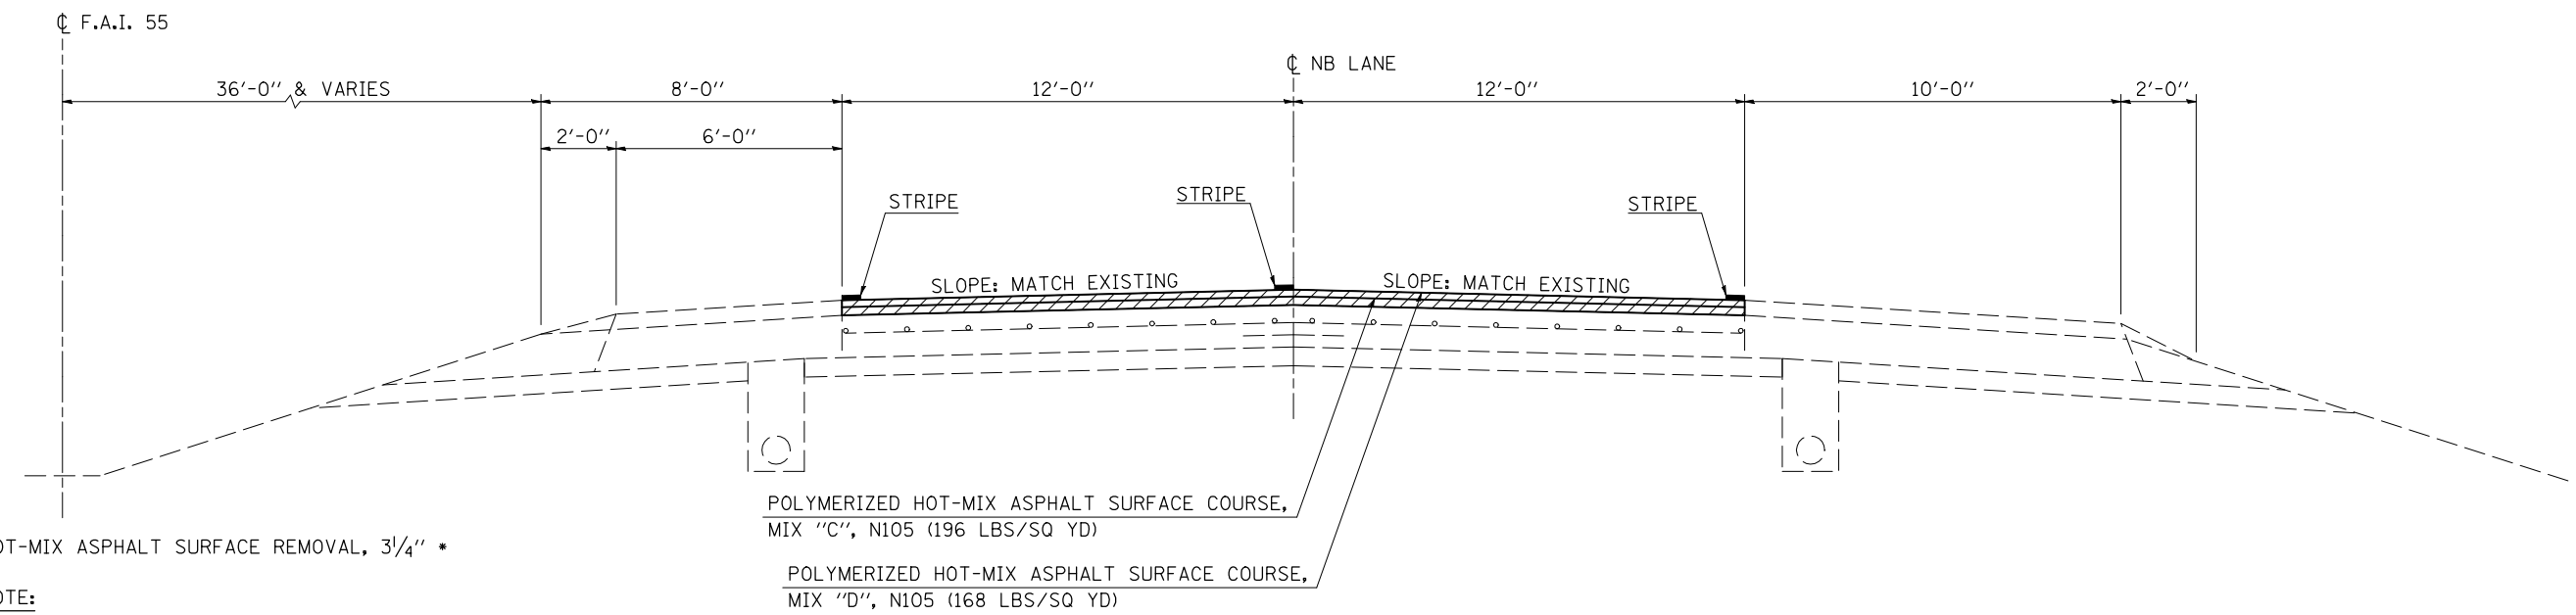

HOT-MIX ASPHALT SURFACE REMOVAL, 3/4" \*

\* NOTE:  
 THE SPECIFIED DEPTH IS INTENDED TO REMOVE THE FULL THICKNESS OF EXISTING HMA OVERLAY AND TO TEXTURE THE EXISTING CONCRETE PAVEMENT SURFACE.

|                                      |                             |                 |           |   |                               |                         |              |                           |         |        |              |           |
|--------------------------------------|-----------------------------|-----------------|-----------|---|-------------------------------|-------------------------|--------------|---------------------------|---------|--------|--------------|-----------|
| FILE NAME =                          | USER NAME = ppersonbr       | DESIGNED - GAE  | REVISED - | <b>STATE OF ILLINOIS<br/>DEPARTMENT OF TRANSPORTATION</b> | <b>TYPICAL CROSS SECTIONS</b> |                         |              | F.A.I. RTE.:              | SECTION | COUNTY | TOTAL SHEETS | SHEET NO. |
| C:\pwork\pwork\PIERSONBR\d0176145\05 | 0847-shr-typical.dgn        | DRAWN - BBP     | REVISED - |   | 55                            | *                       | MCLEAN       | 22                        | 8       |        |              |           |
|                                      | PLOT SCALE = 40.0000' / IN. | CHECKED -       | REVISED - |   | (57-3-1,57-3,57-3-2,57-2)RS-1 |                         |              | CONTRACT NO. 70847        |         |        |              |           |
|                                      | PLOT DATE = 2/4/2010        | DATE - 12/10/09 | REVISED - |   | SCALE: NONE                   | SHEET NO. 2 OF 4 SHEETS | STA. TO STA. | ILLINOIS FED. AID PROJECT |         |        |              |           |