


Layout for ATR 5150 I-55 S of Towanda Interchange

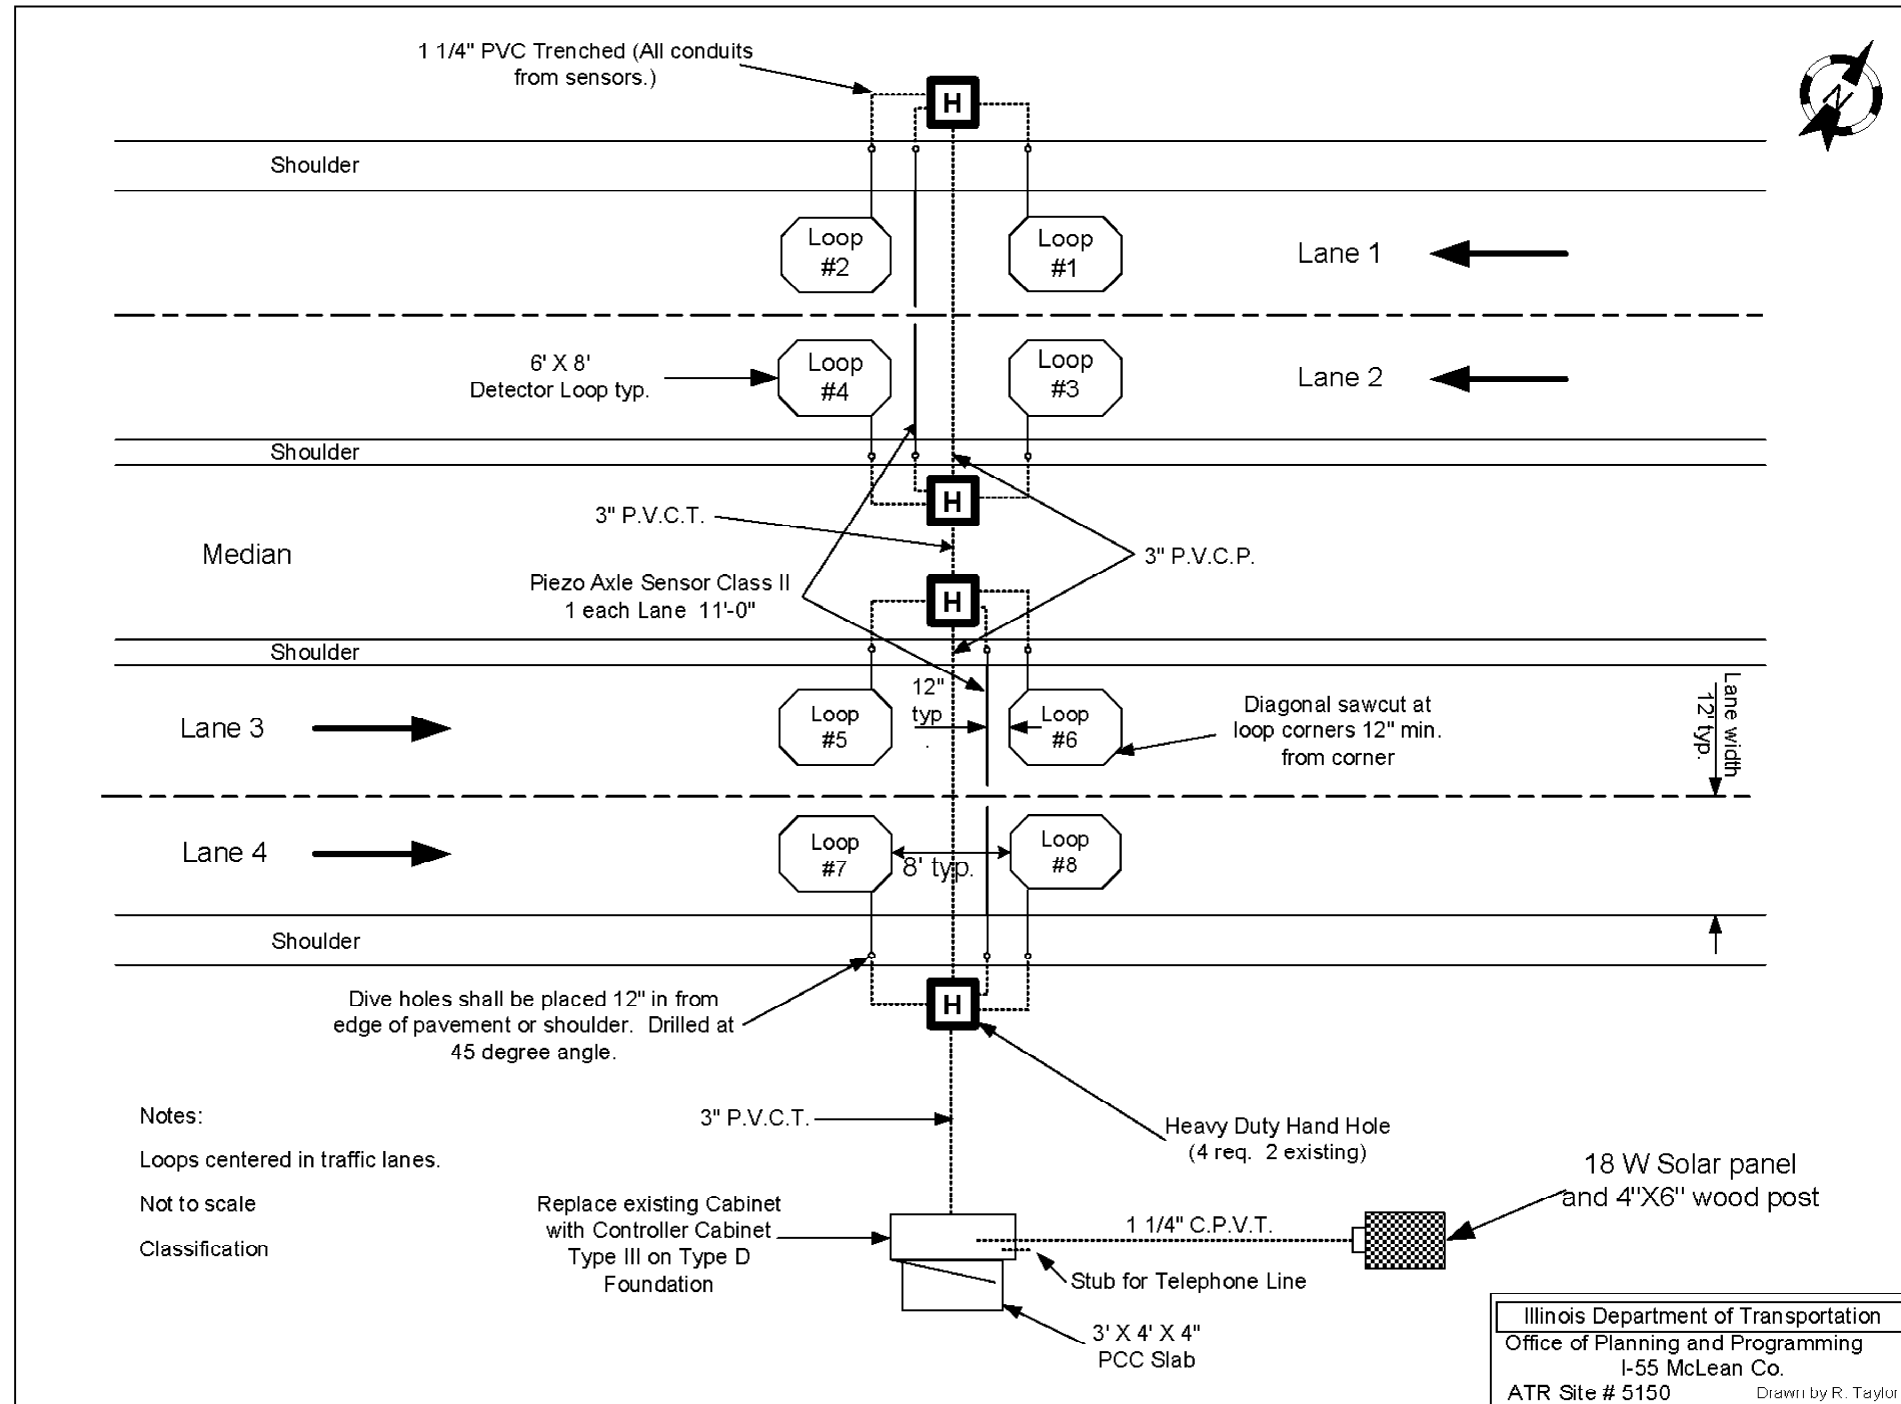

NOT TO SCALE

FILE NAME =	USER NAME = ppersonbr	DESIGNED - GAE	REVISED -	STATE OF ILLINOIS DEPARTMENT OF TRANSPORTATION	DETAIL FOR ATR SITE NO. 5150	F.A.I. RTE. =	SECTION =	COUNTY =	TOTAL SHEETS =	SHEET NO. =	
C:\pwork\work\PIERSONBR\d0176145\05	0847-sht-details.dgn	DRAWN - BBP	REVISED -			55	*	MCLEAN	22	19	
	PLOT SCALE = 40.0000' / IN.	CHECKED -	REVISED -			(57-3-1,57-3,57-3-2,57-2)RS-1		CONTRACT NO. 70847		ILLINOIS FED. AID PROJECT	
	PLOT DATE = 2/4/2010	DATE - 01/28/10	REVISED -			SCALE: NONE	SHEET NO. 1 OF 2 SHEETS	STA.	TO STA.		