


EXISTING TYPICAL SECTION F.A.I. 39

I-39 A-55 INTERCHANGE

TYPICAL I-39 RAMPS AND I-39 MAINLINE WITH AUXILIARY LANE

STA. 41+92.00 I-39 NB TO STA. 110+00.00 I-39 NB

STA. 77+32.00 I-39 SB TO STA. 110+00.00 I-39 SB

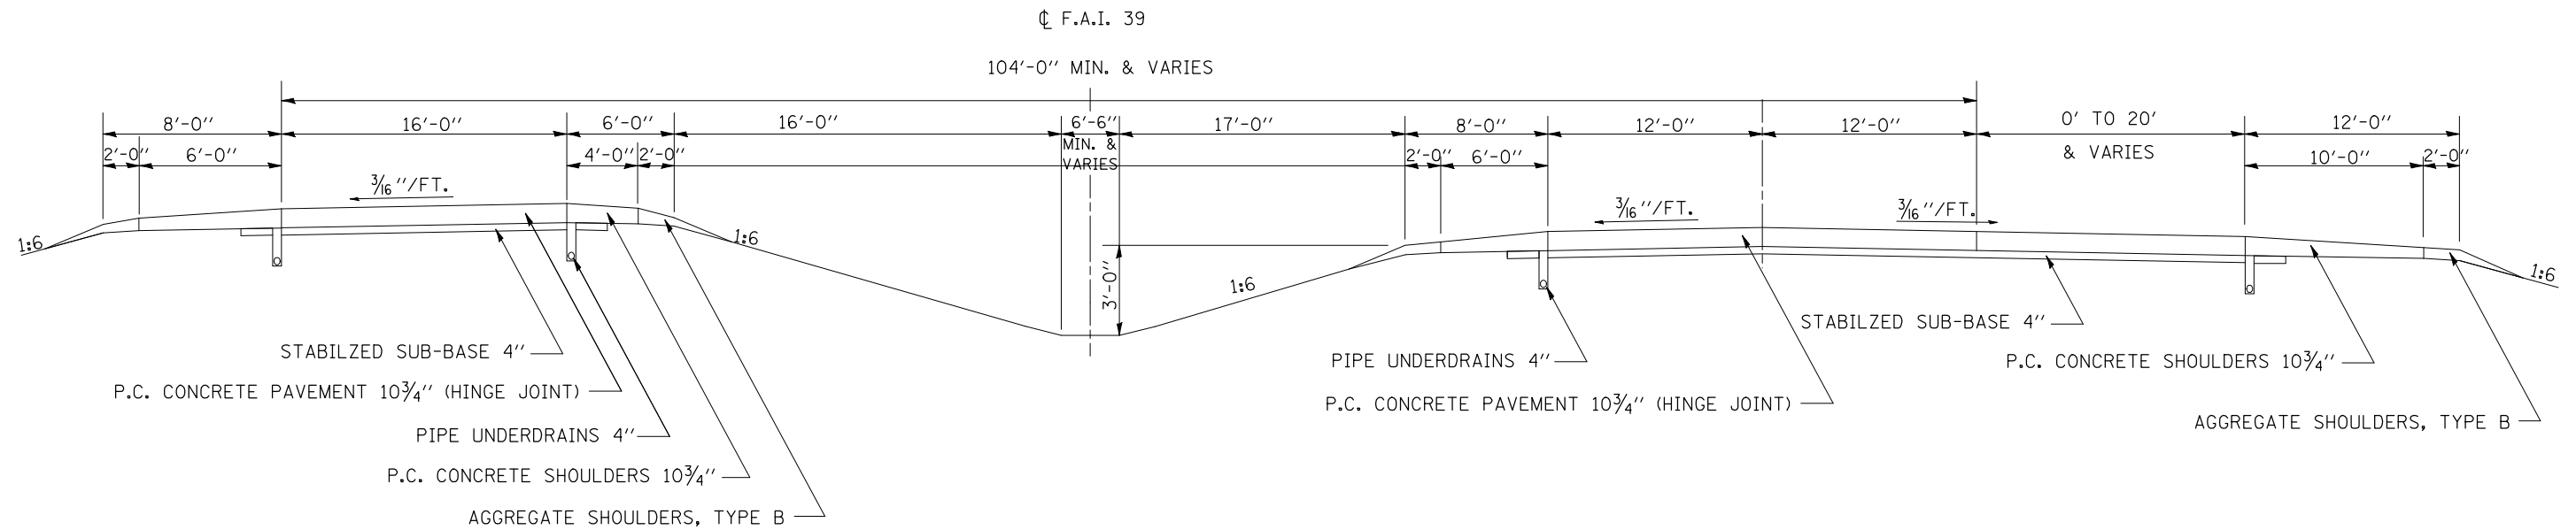

FILE NAME =	USER NAME = bucklesjj	DESIGNED -	REVISED -
ct:\pwork\pwork\pwork\bucklesjj\0181346\0578954-SHT-TYPICAL.dgn		DRAWN -	REVISED -
	PLOT SCALE = 40.0000' / IN.	CHECKED -	REVISED -
	PLOT DATE = 1/28/2010	DATE -	REVISED -

**STATE OF ILLINOIS
DEPARTMENT OF TRANSPORTATION**

EXISTING TYPICAL SECTION

SCALE: SHEET NO. OF SHEETS STA. TO STA.

F.A.I. RTE.	SECTION	COUNTY	TOTAL SHEETS	SHEET NO.
39	57(2,3,4)PATCHING	McLean	18	5
CONTRACT NO. 70854			ILLINOIS FED. AID PROJECT	