


EXISTING TYPICAL SECTION F.A.I. 39

STA. 511 + 11.00 TO STA. 557 + 87.88

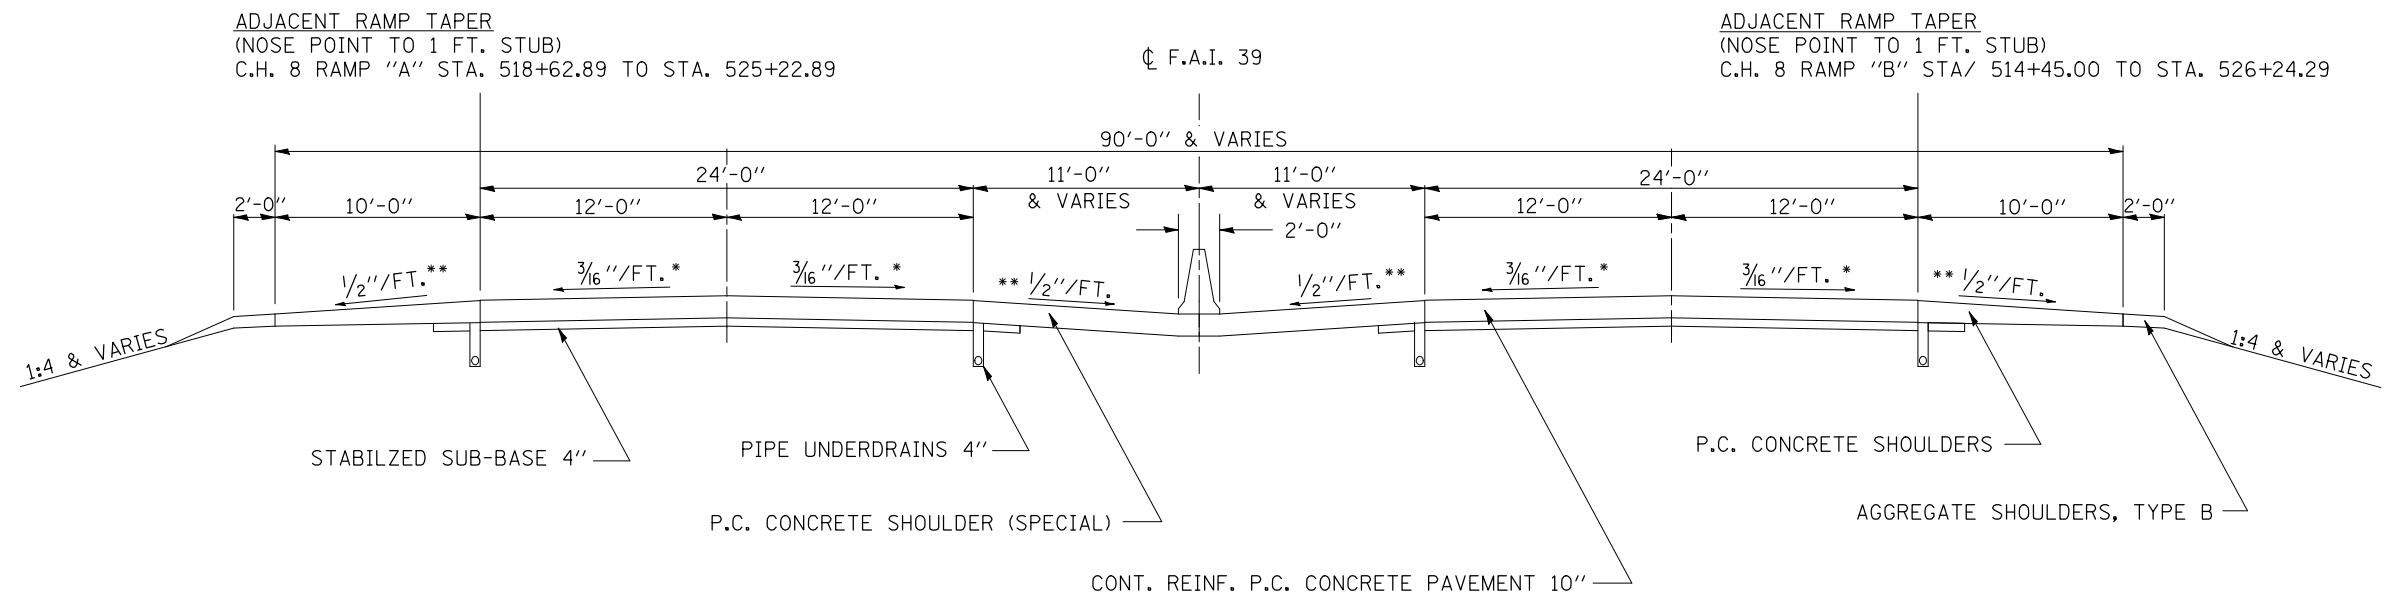

- * SLOPE VARIES FOR SUPERELEVATION IN CURVES
- ** SLOPE VARIES IN SUPERELEVATION WITH MAXIMUM OF 0.08 FT/FT DIFFERENCE

FILE NAME =	USER NAME = bucklesjj	DESIGNED -	REVISED -	STATE OF ILLINOIS DEPARTMENT OF TRANSPORTATION	EXISTING TYPICAL SECTION	F.A.I. RTE.	SECTION	COUNTY	TOTAL SHEETS	SHEET NO.	
ct:\pw\work\p\dot\bucklesjj\0181346\0570854-SHT-TYPICAL.dgn	PLOT SCALE = 40.0000' / IN.	DRAWN -	REVISED -			39	57(2,3,4)PATCHING	McLean	18	10	
PLOT DATE = 1/28/2010	DATE -	CHECKED -	REVISED -			CONTRACT NO. 70854			ILLINOIS FED. AID PROJECT		
		DATE -	REVISED -			SCALE:	SHEET NO. OF SHEETS	STA. TO STA.			