



CONTRACT NO. 72532			
F.A.P. RTE.	SECTION	COUNTY	TOTAL SHEET NO.
310	86-11LS	SCOTT	19 3
STA. 0+00	TO STA. 15+00		
FED. ROAD DIST. NO.	ILLINOIS FED. AID PROJECT		

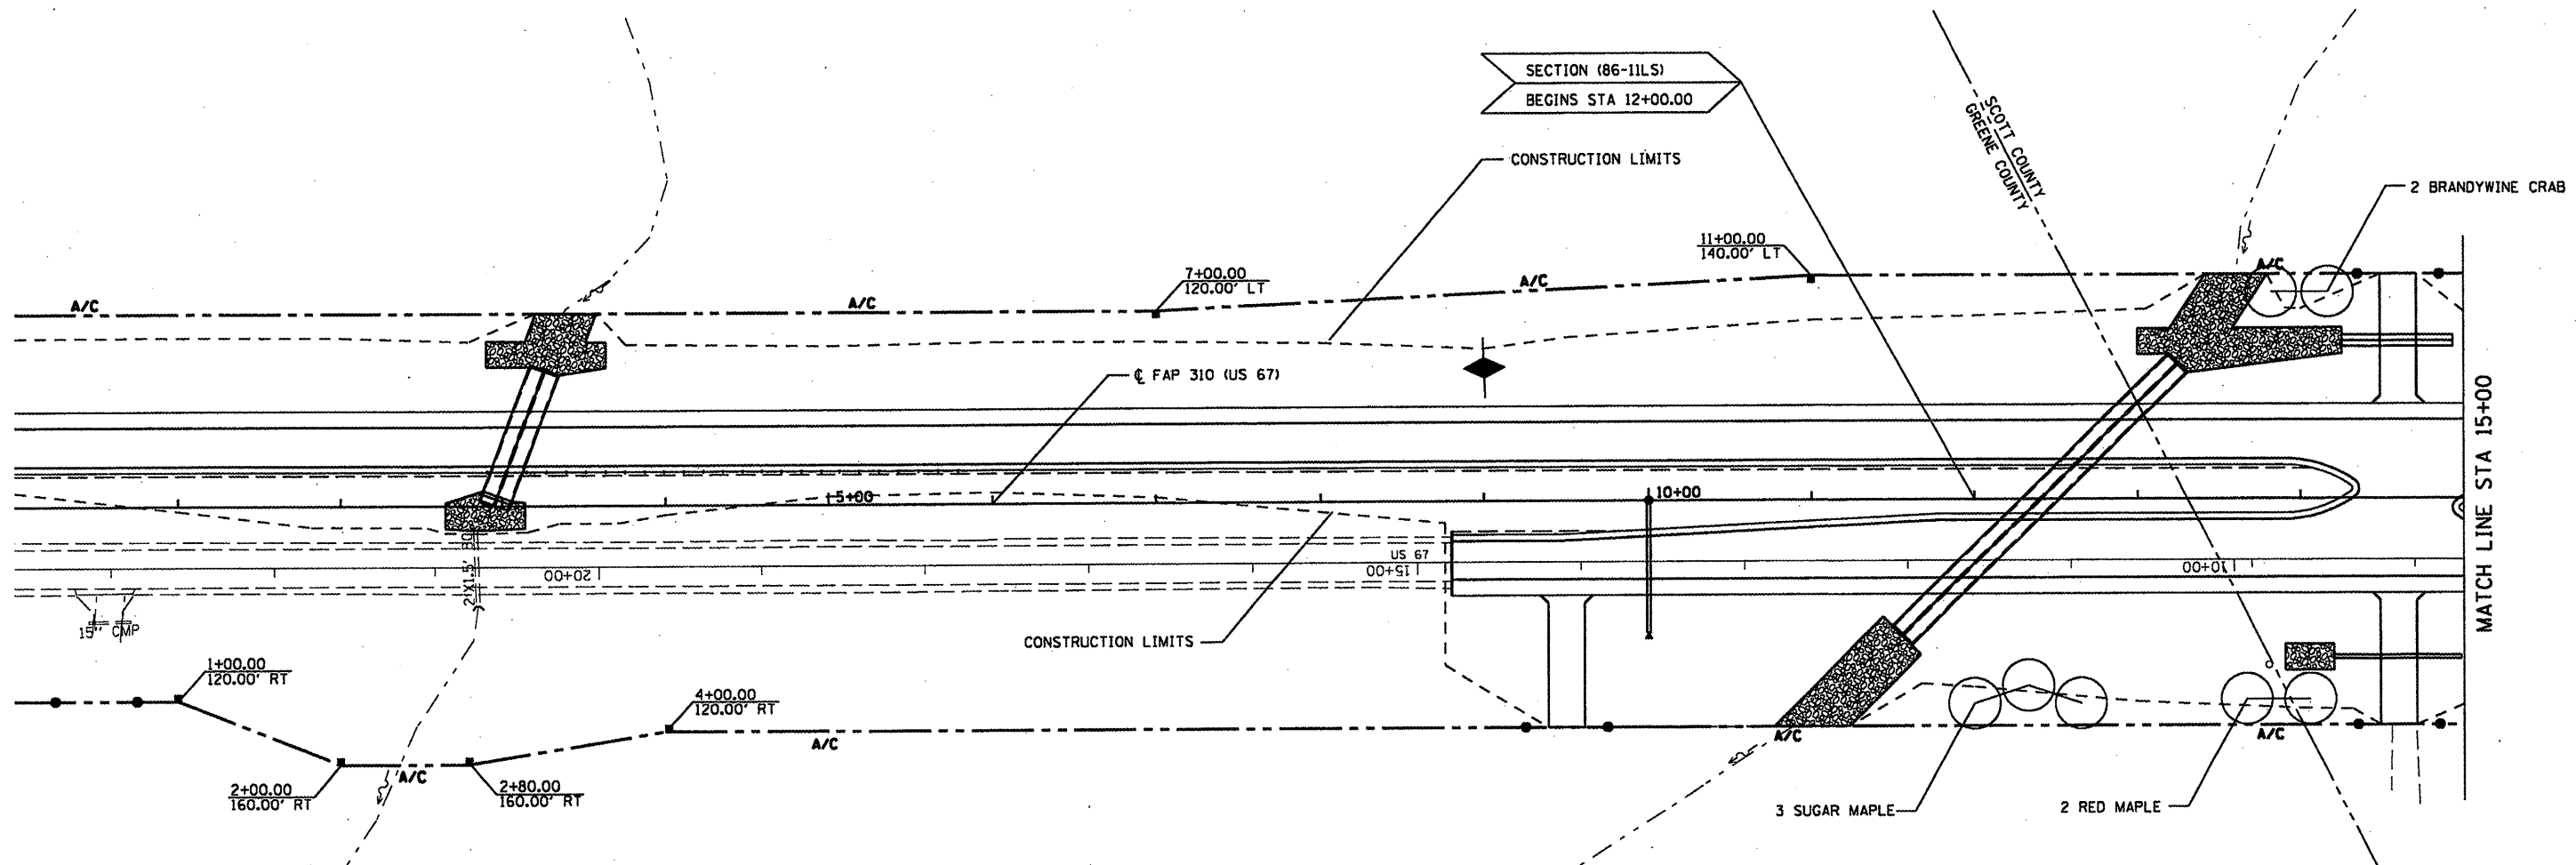

DISTRICT SIX		
EXAMINED	January 14	20 10
<i>[Signature]</i>		
OPERATIONS ENGINEER		
EXAMINED	January 20	20 10
<i>[Signature]</i>		
PROGRAM IMPLEMENTATION ENGINEER		
EXAMINED	Jan 14	20 10
<i>[Signature]</i>		
PROGRAM DEVELOPMENT ENGINEER		

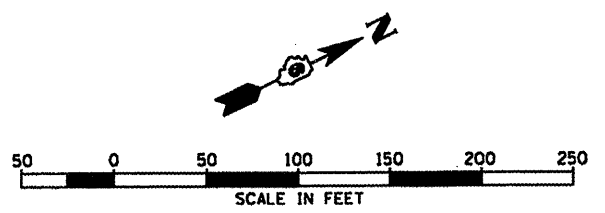

REVISIONS	
NAME	DATE

ILLINOIS DEPARTMENT OF TRANSPORTATION  
**LANDSCAPING PLAN**  
 FAP ROUTE 310  
 STA 0+00 TO STA 15+00  
 SECTION 86-11 LS  
 SCOTT COUNTY

SCALE: VERT. \_\_\_\_\_  
 HORIZ. \_\_\_\_\_

DATE \_\_\_\_\_ DRAWN BY EMR  
 CHECKED BY WTS