


F.A.P. RTE.	SECTION	COUNTY	TOTAL SHEETS	SHEET NO.
310	86-11LS	SCOTT	19	8
STA. 74+00		TO STA. 89+00		
FED. ROAD DIST. NO.		ILLINOIS FED. AID PROJECT		

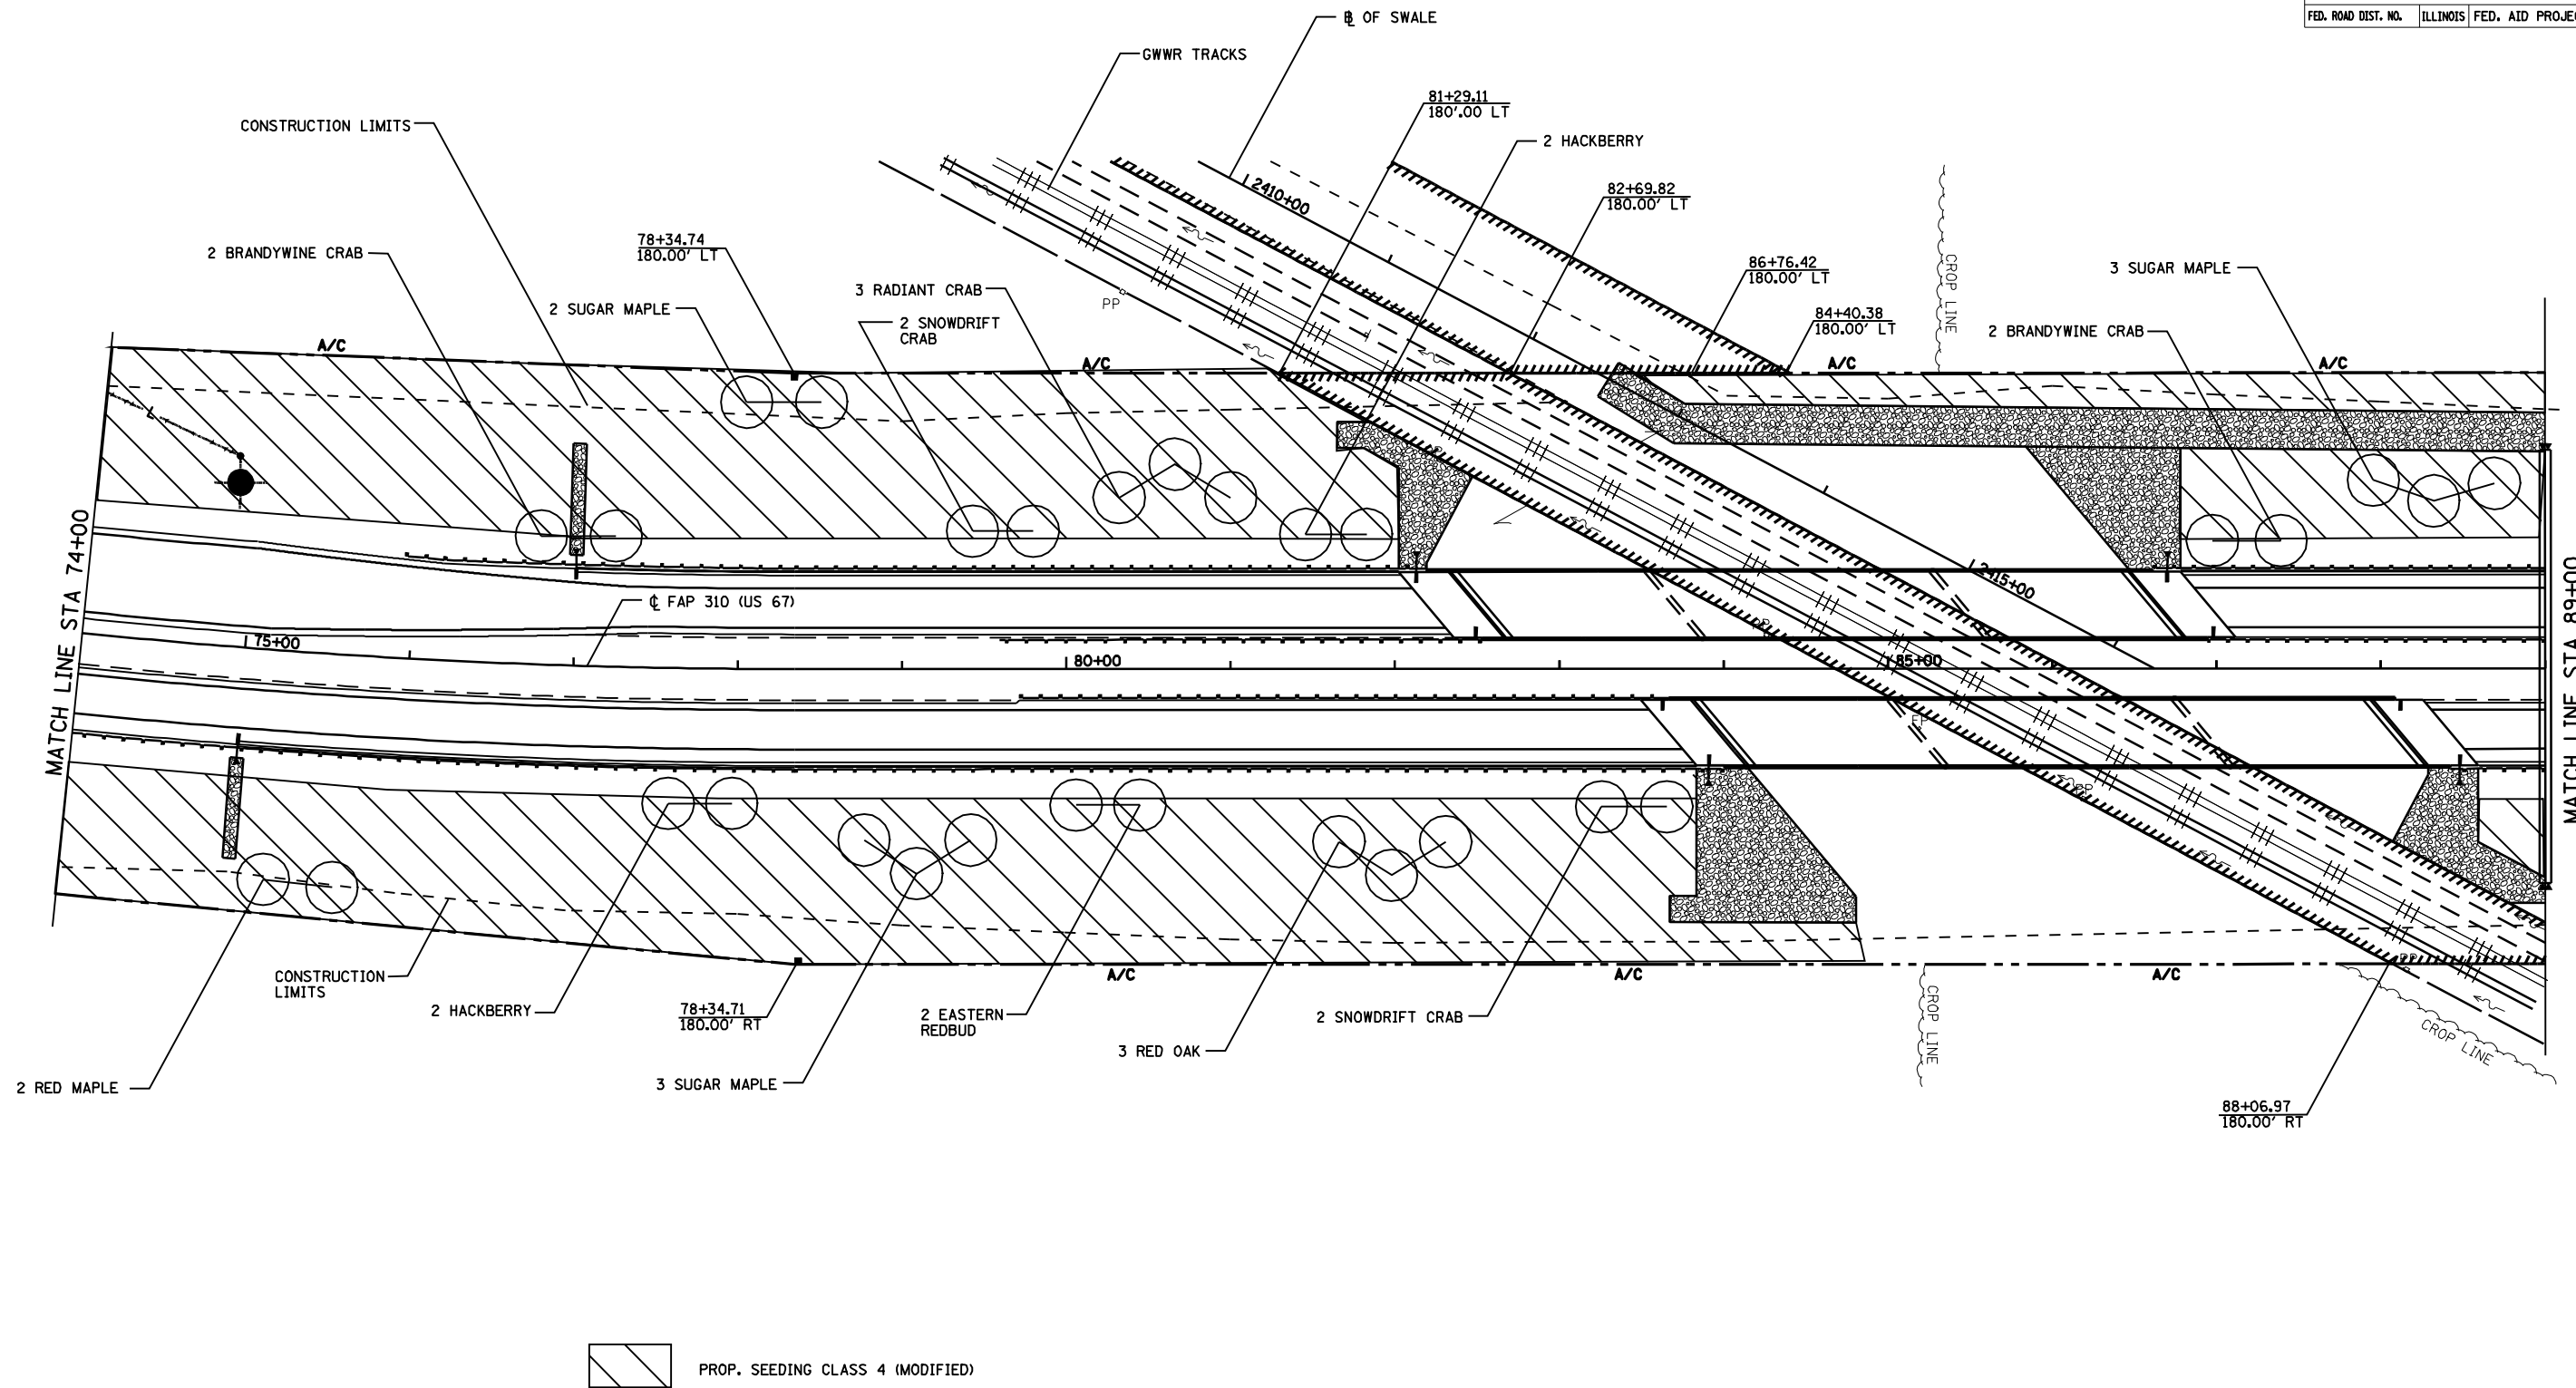

REVISIONS	
NAME	DATE

ILLINOIS DEPARTMENT OF TRANSPORTATION

LANDSCAPING PLAN

FAP ROUTE 310
 STA 74+00 TO STA 89+00
 SECTION 86+11 LS
 SCOTT COUNTY

SCALE: VERT. _____
 HORIZ. _____

DRAWN BY: EMR
 CHECKED BY: WTS

