


F.A.P. RTE.	SECTION	COUNTY	TOTAL SHEETS	SHEET NO.
310	86-11LS	SCOTT	19	10
STA. 102+00 TO STA. 116+00		ILLINOIS FED. AID PROJECT		

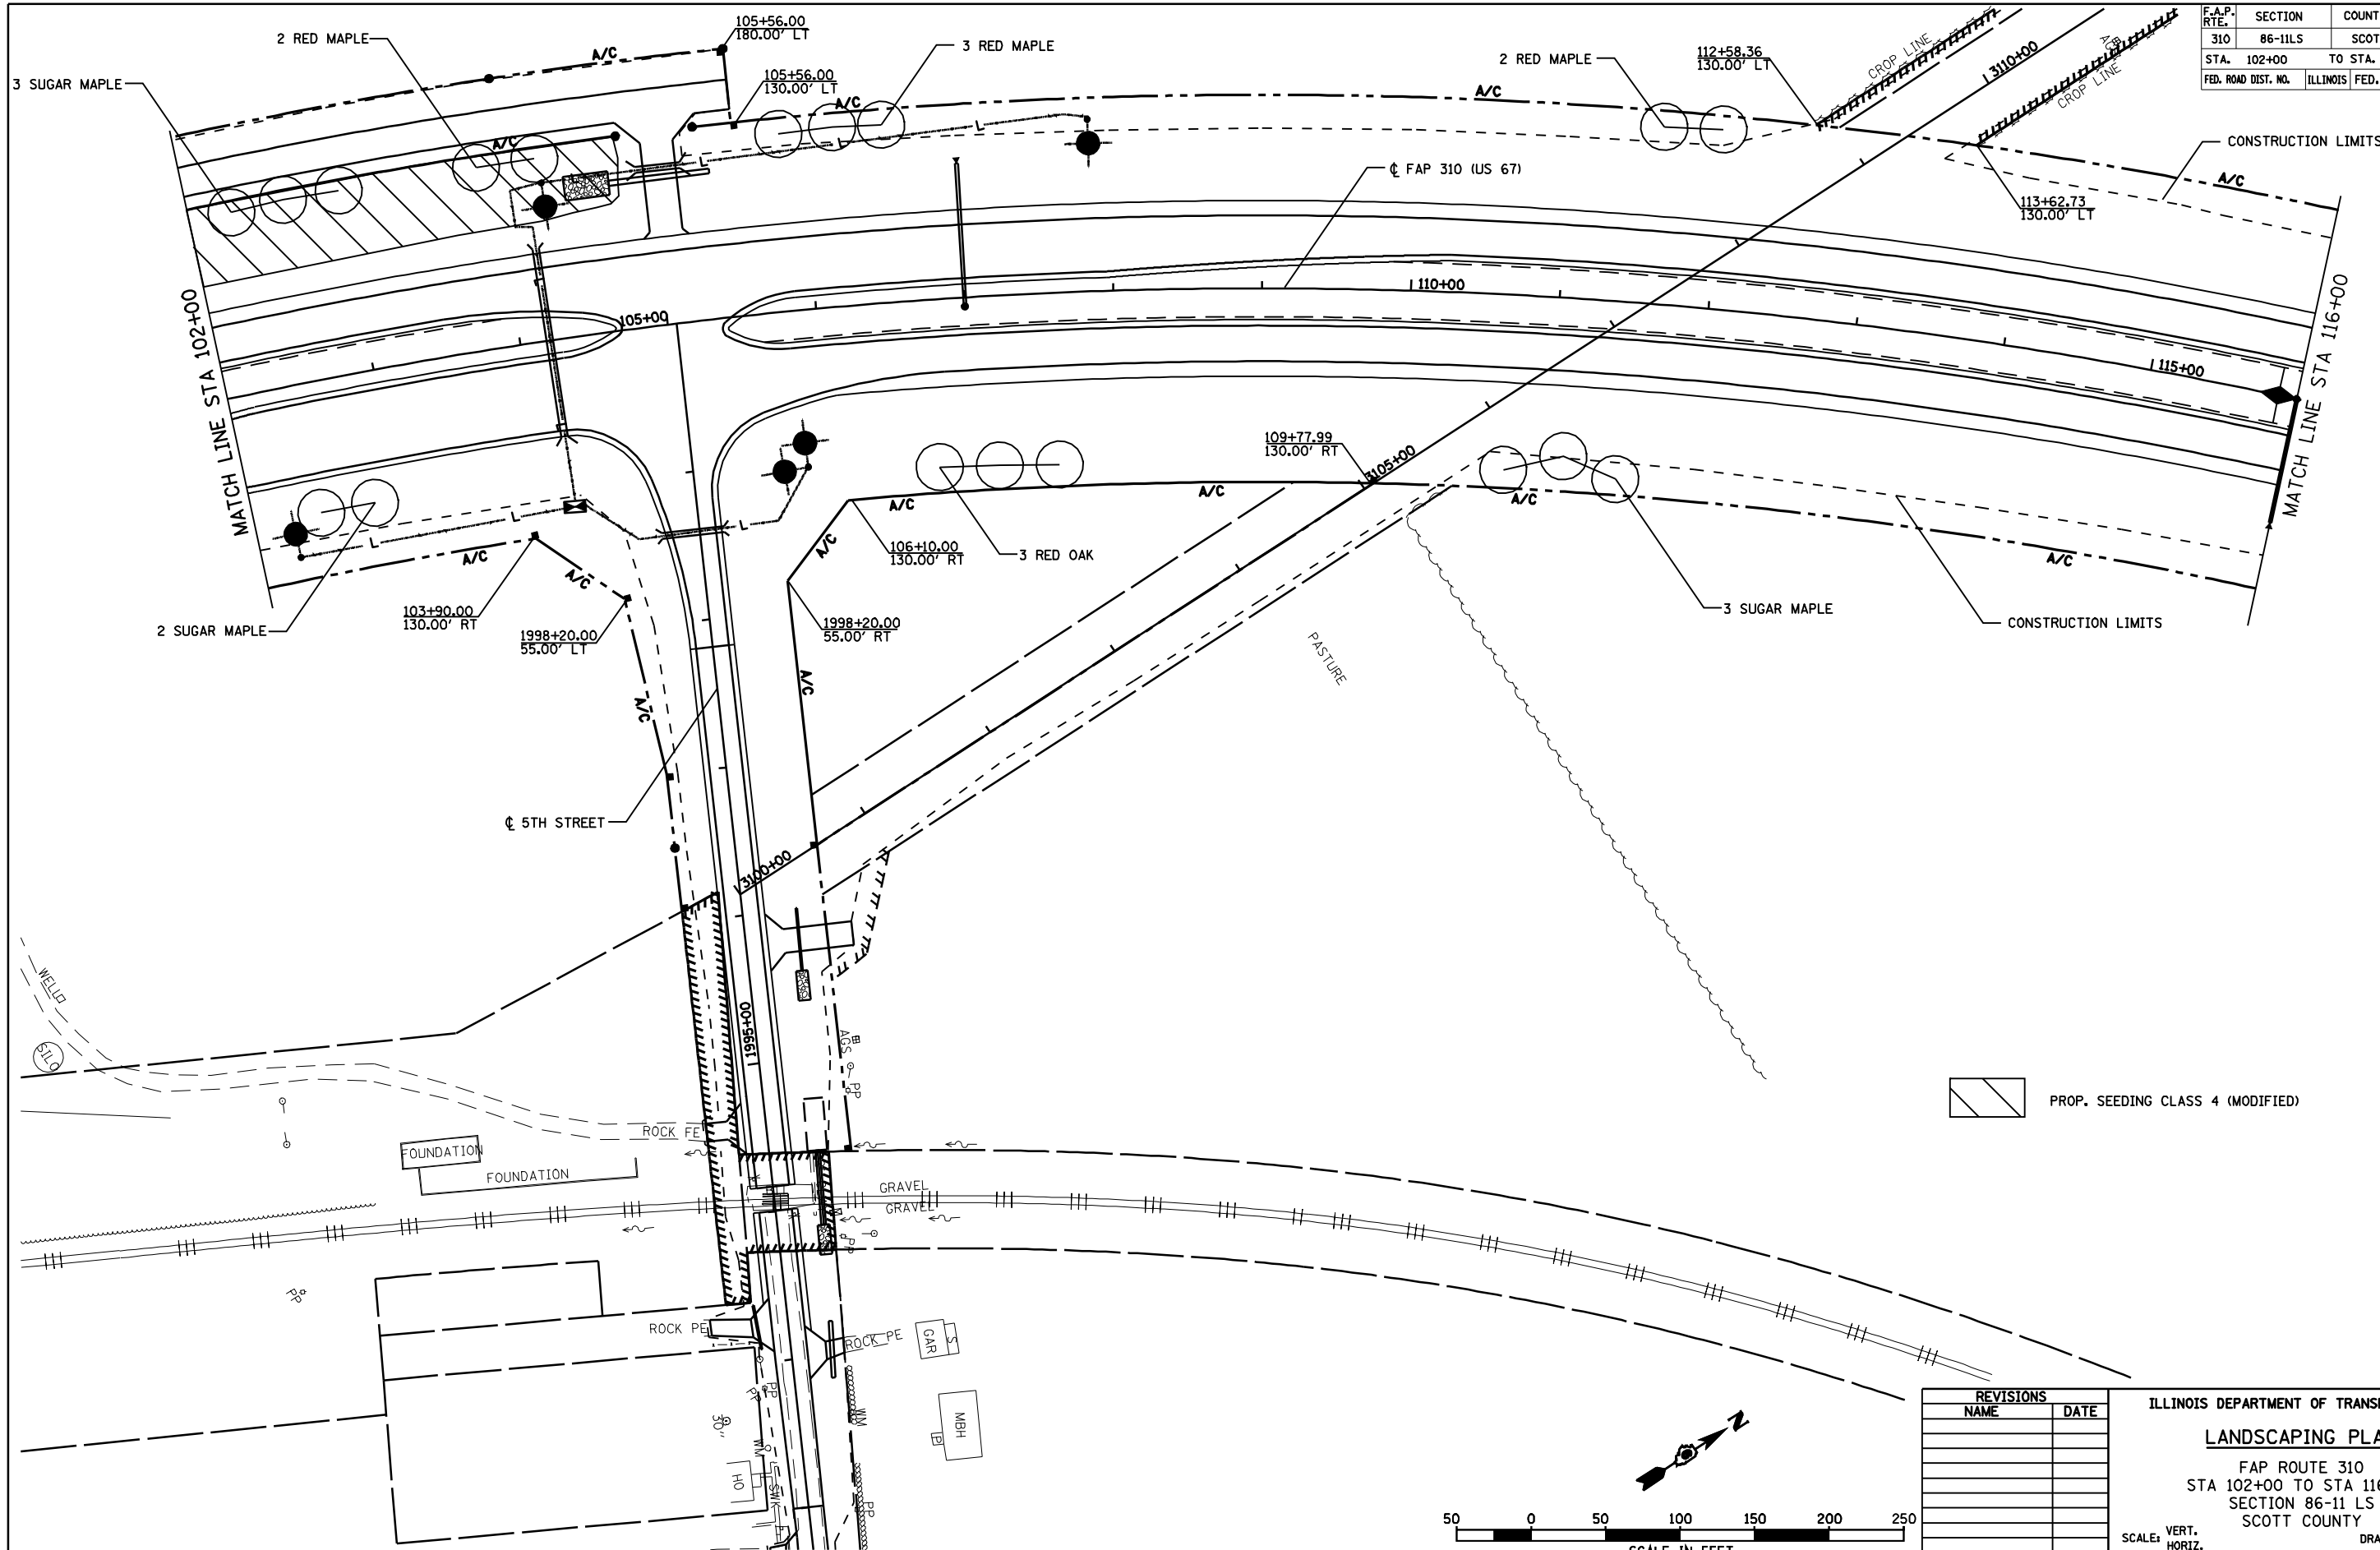

 PROP. SEEDING CLASS 4 (MODIFIED)

REVISIONS	
NAME	DATE

ILLINOIS DEPARTMENT OF TRANSPORTATION
LANDSCAPING PLAN
 FAP ROUTE 310
 STA 102+00 TO STA 116+00
 SECTION 86-11 LS
 SCOTT COUNTY

SCALE: VERT. _____
 HORIZ. _____

DRAWN BY: EMR
 CHECKED BY: WTS

