



F.A. RTE.	SECTION	COUNTY	TOTAL SHEETS	SHEET NO.
310	86-11LS	SCOTT	19	12
STA. 130+00		TO STA. 144+00		
FED. ROAD DIST. NO.	ILLINOIS	FED. AID PROJECT		

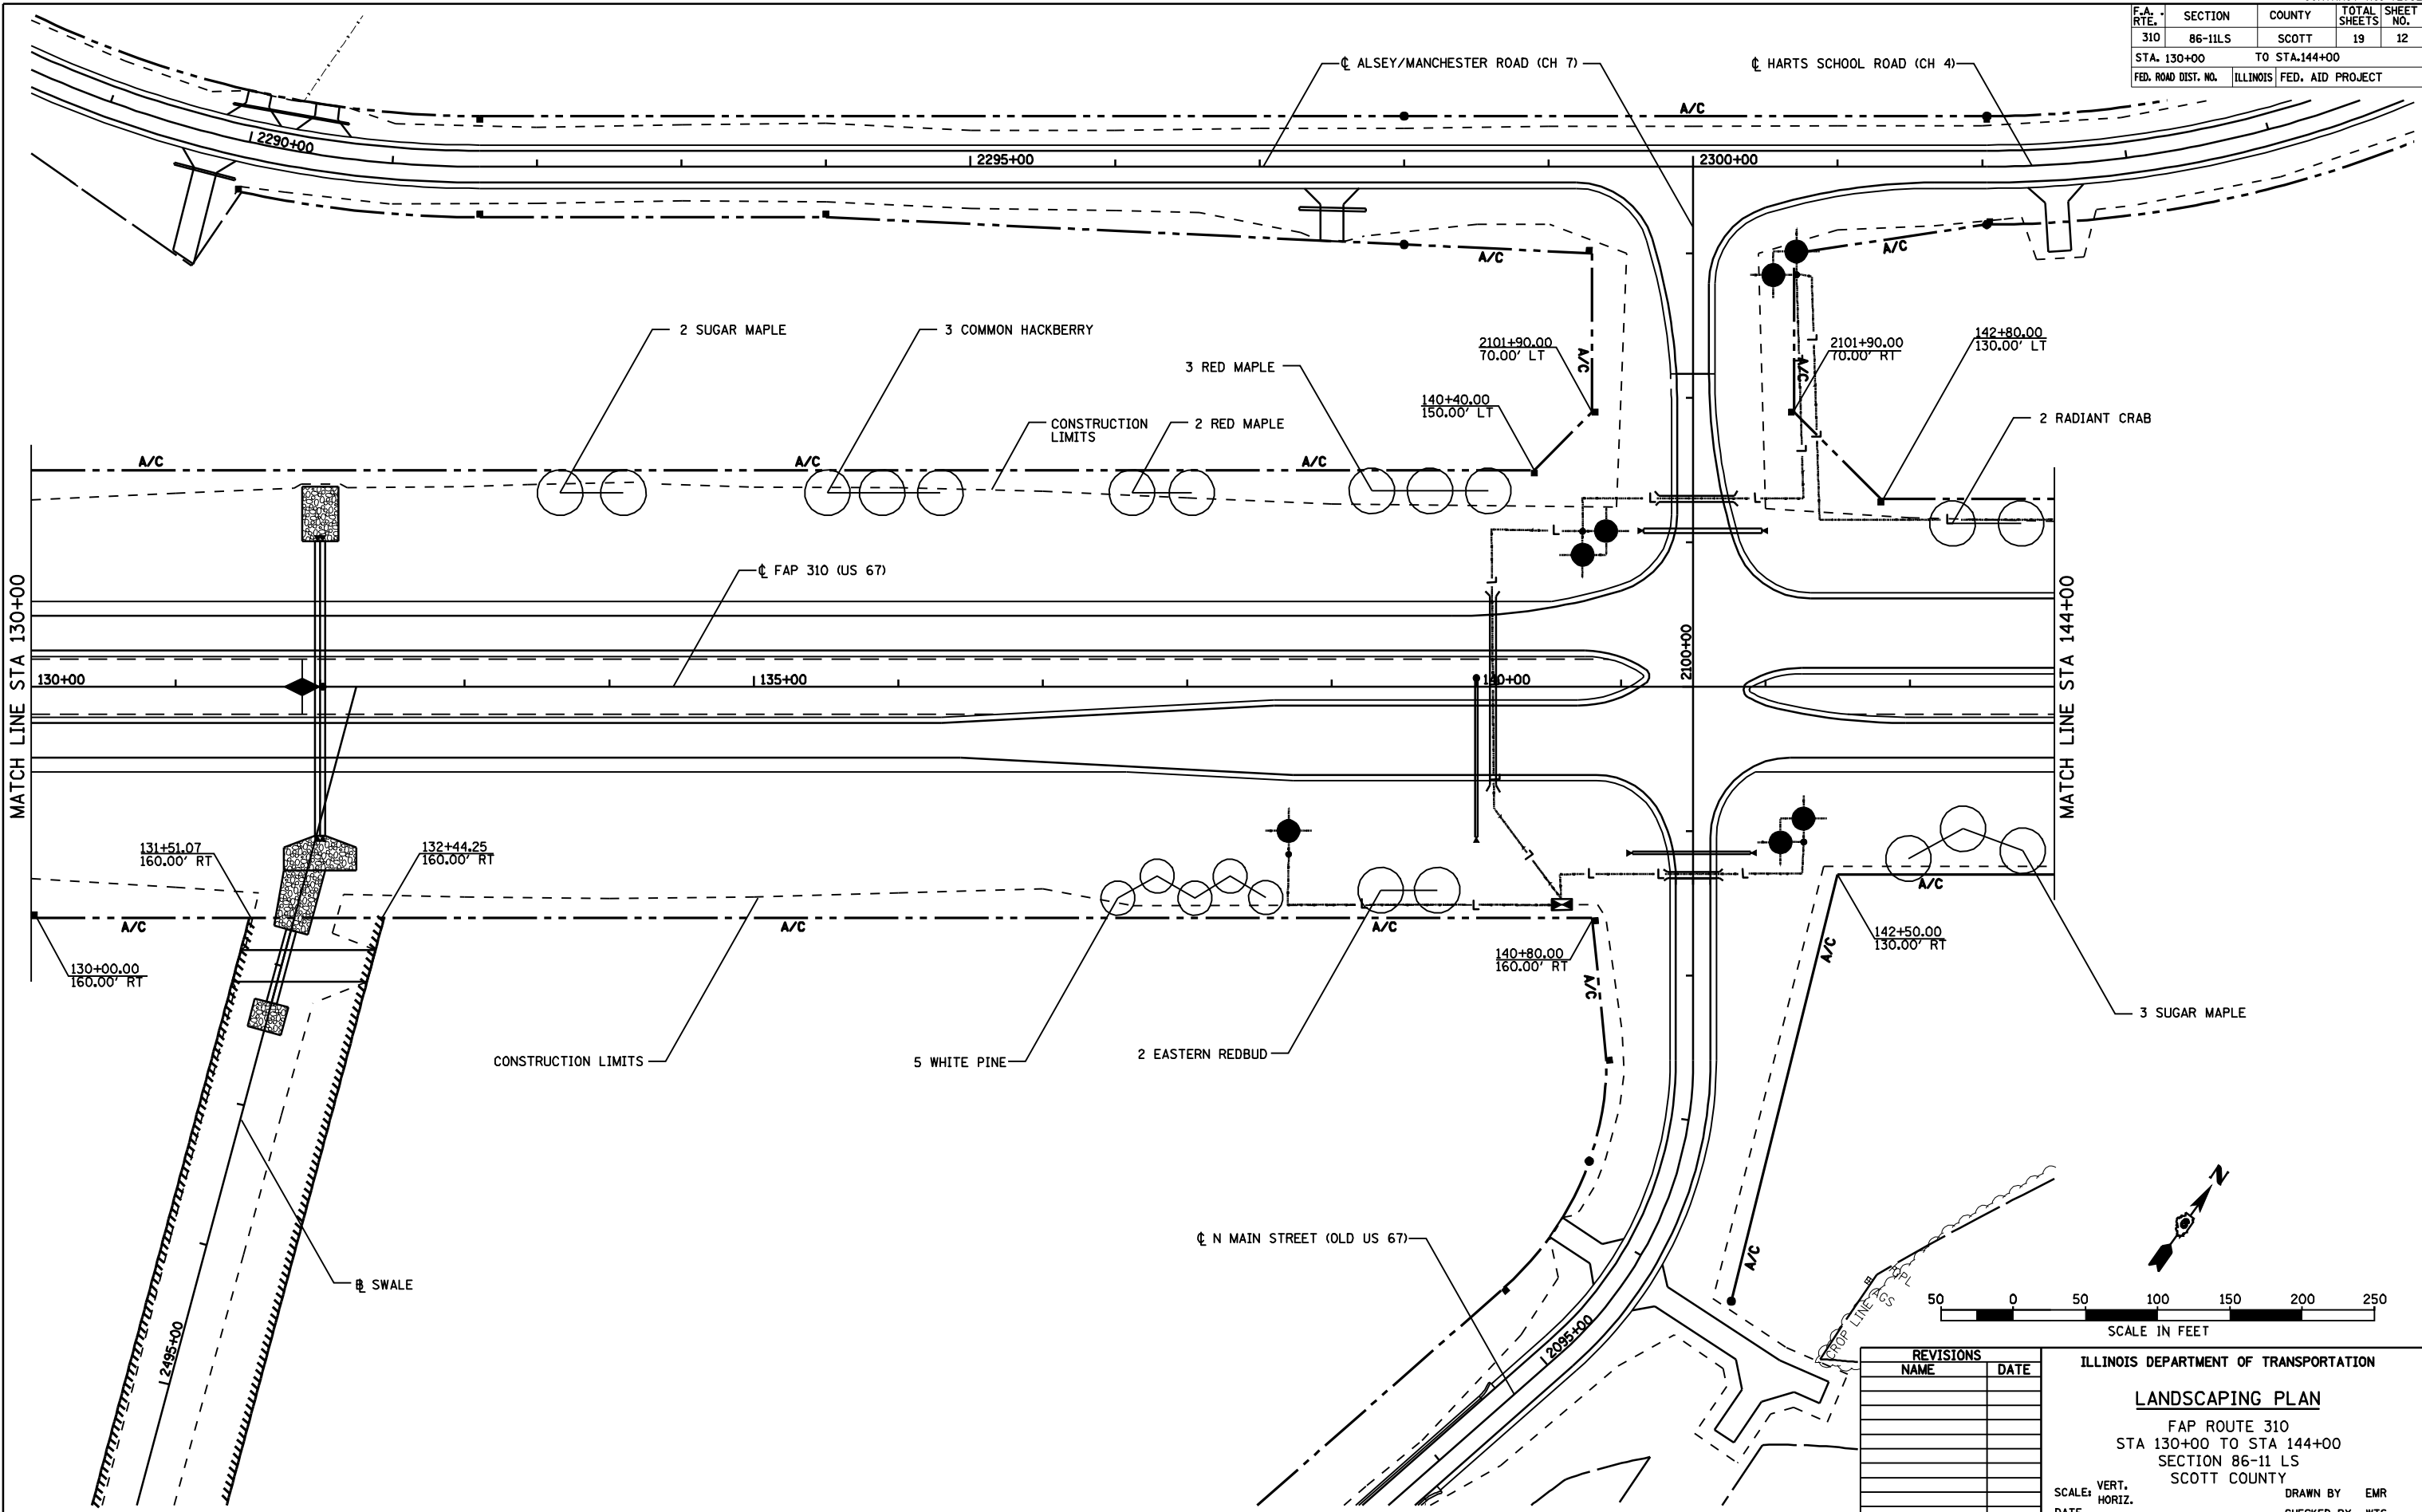

MATCH LINE STA 130+00

MATCH LINE STA 144+00

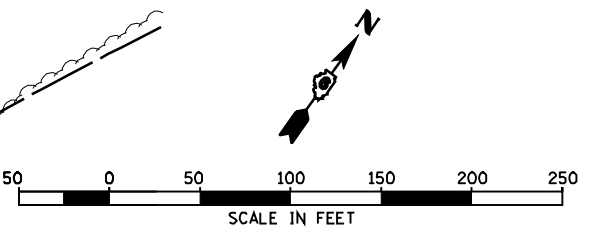

REVISIONS	
NAME	DATE

ILLINOIS DEPARTMENT OF TRANSPORTATION
LANDSCAPING PLAN
 FAP ROUTE 310
 STA 130+00 TO STA 144+00
 SECTION 86-11 LS
 SCOTT COUNTY

SCALE: VERT. _____
 HORIZ. _____

DRAWN BY EMR
 CHECKED BY WTS