
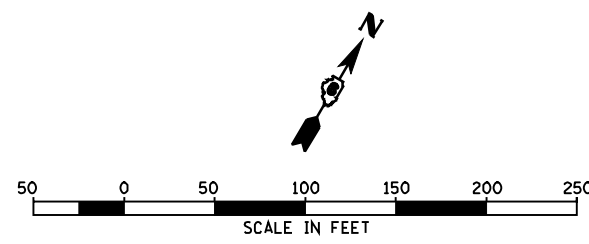


F.A.P. RTE.	SECTION	COUNTY	TOTAL SHEETS	SHEET NO.
310	86-11LS	SCOTT	19	17
STA. 200+00		TO STA. 214+00		
FED. ROAD DIST. NO.		ILLINOIS FED. AID PROJECT		

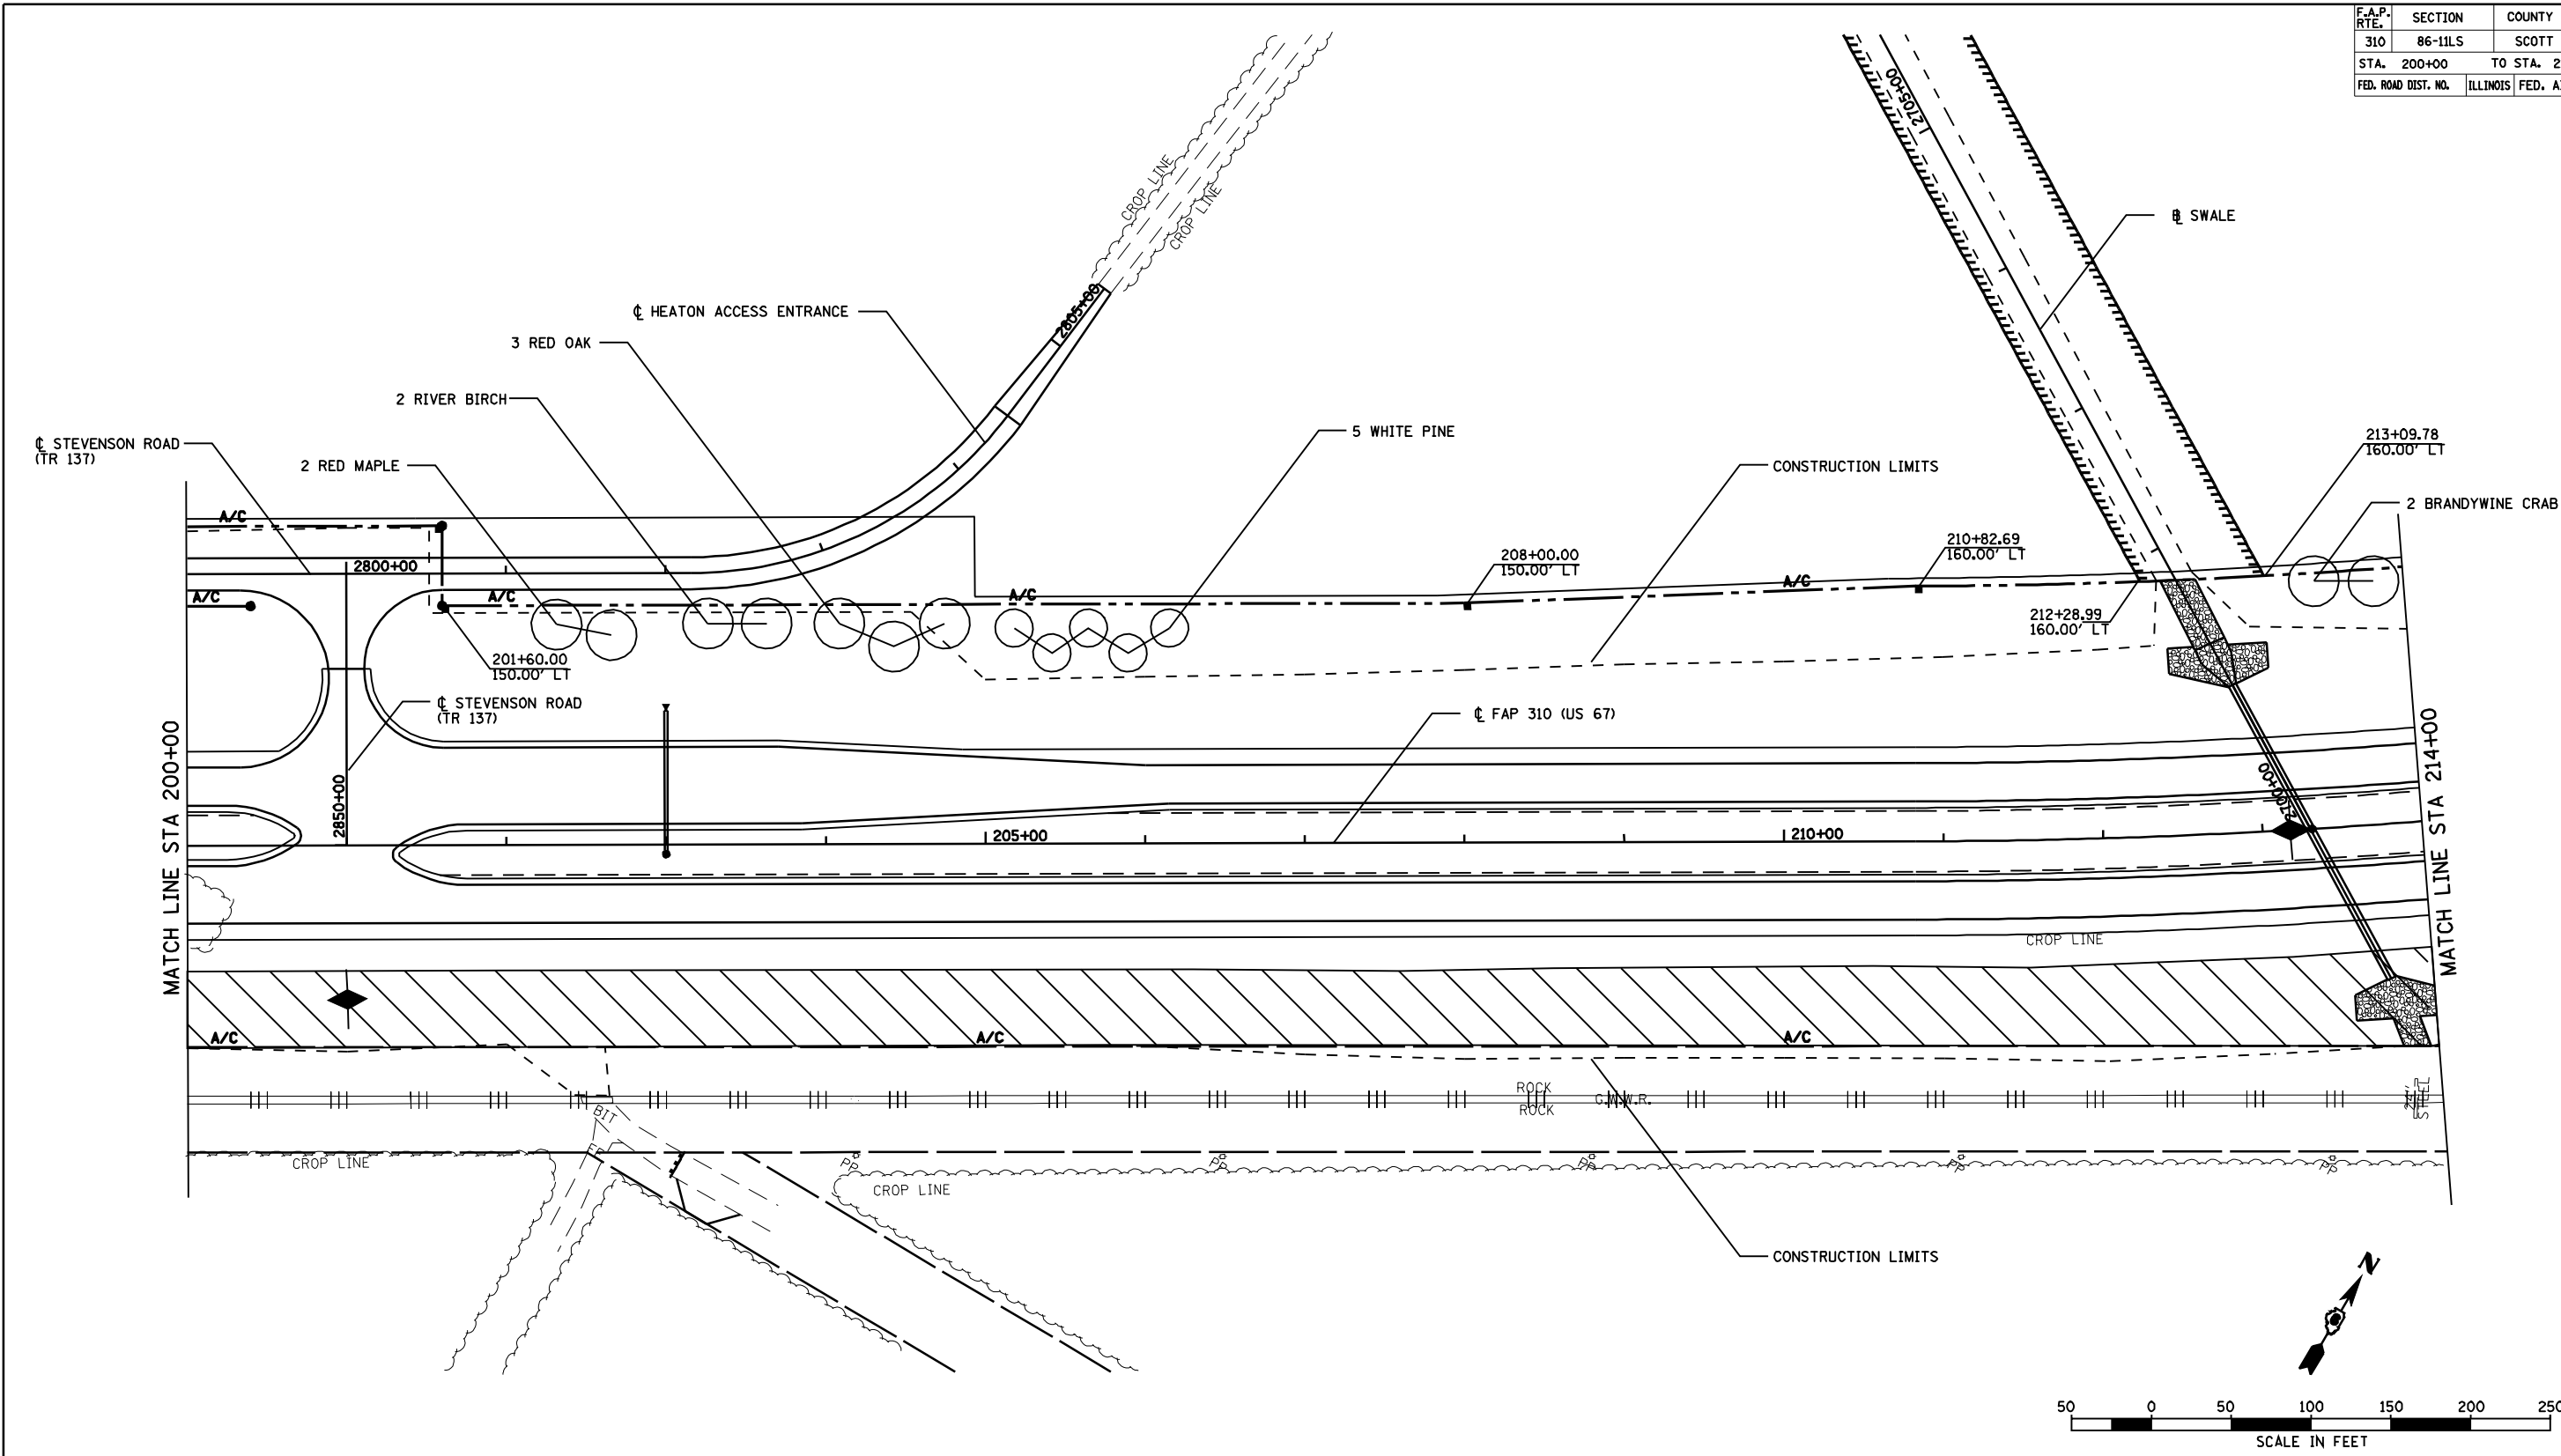

 PROP. SEEDING CLASS 4 (MODIFIED)

REVISIONS	
NAME	DATE

ILLINOIS DEPARTMENT OF TRANSPORTATION
**FAP ROUTE 310
 LANDSCAPING PLAN
 STA 200+00 TO STA 214+00**
 SCALE: VERT. _____
 DATE _____ HORIZ. _____
 DRAWN BY EMR
 CHECKED BY WTS