
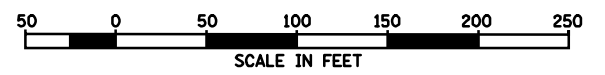
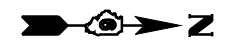


F.A.P. RTE.	SECTION	COUNTY	TOTAL SHEETS	SHEET NO.
310	69-12LS	MORGAN	16	4
STA. 256+00		TO STA. 271+00		
FED. ROAD DIST. NO.		ILLINOIS	FED. AID PROJECT	

 PROP. SEEDING CLASS 4 (MODIFIED)

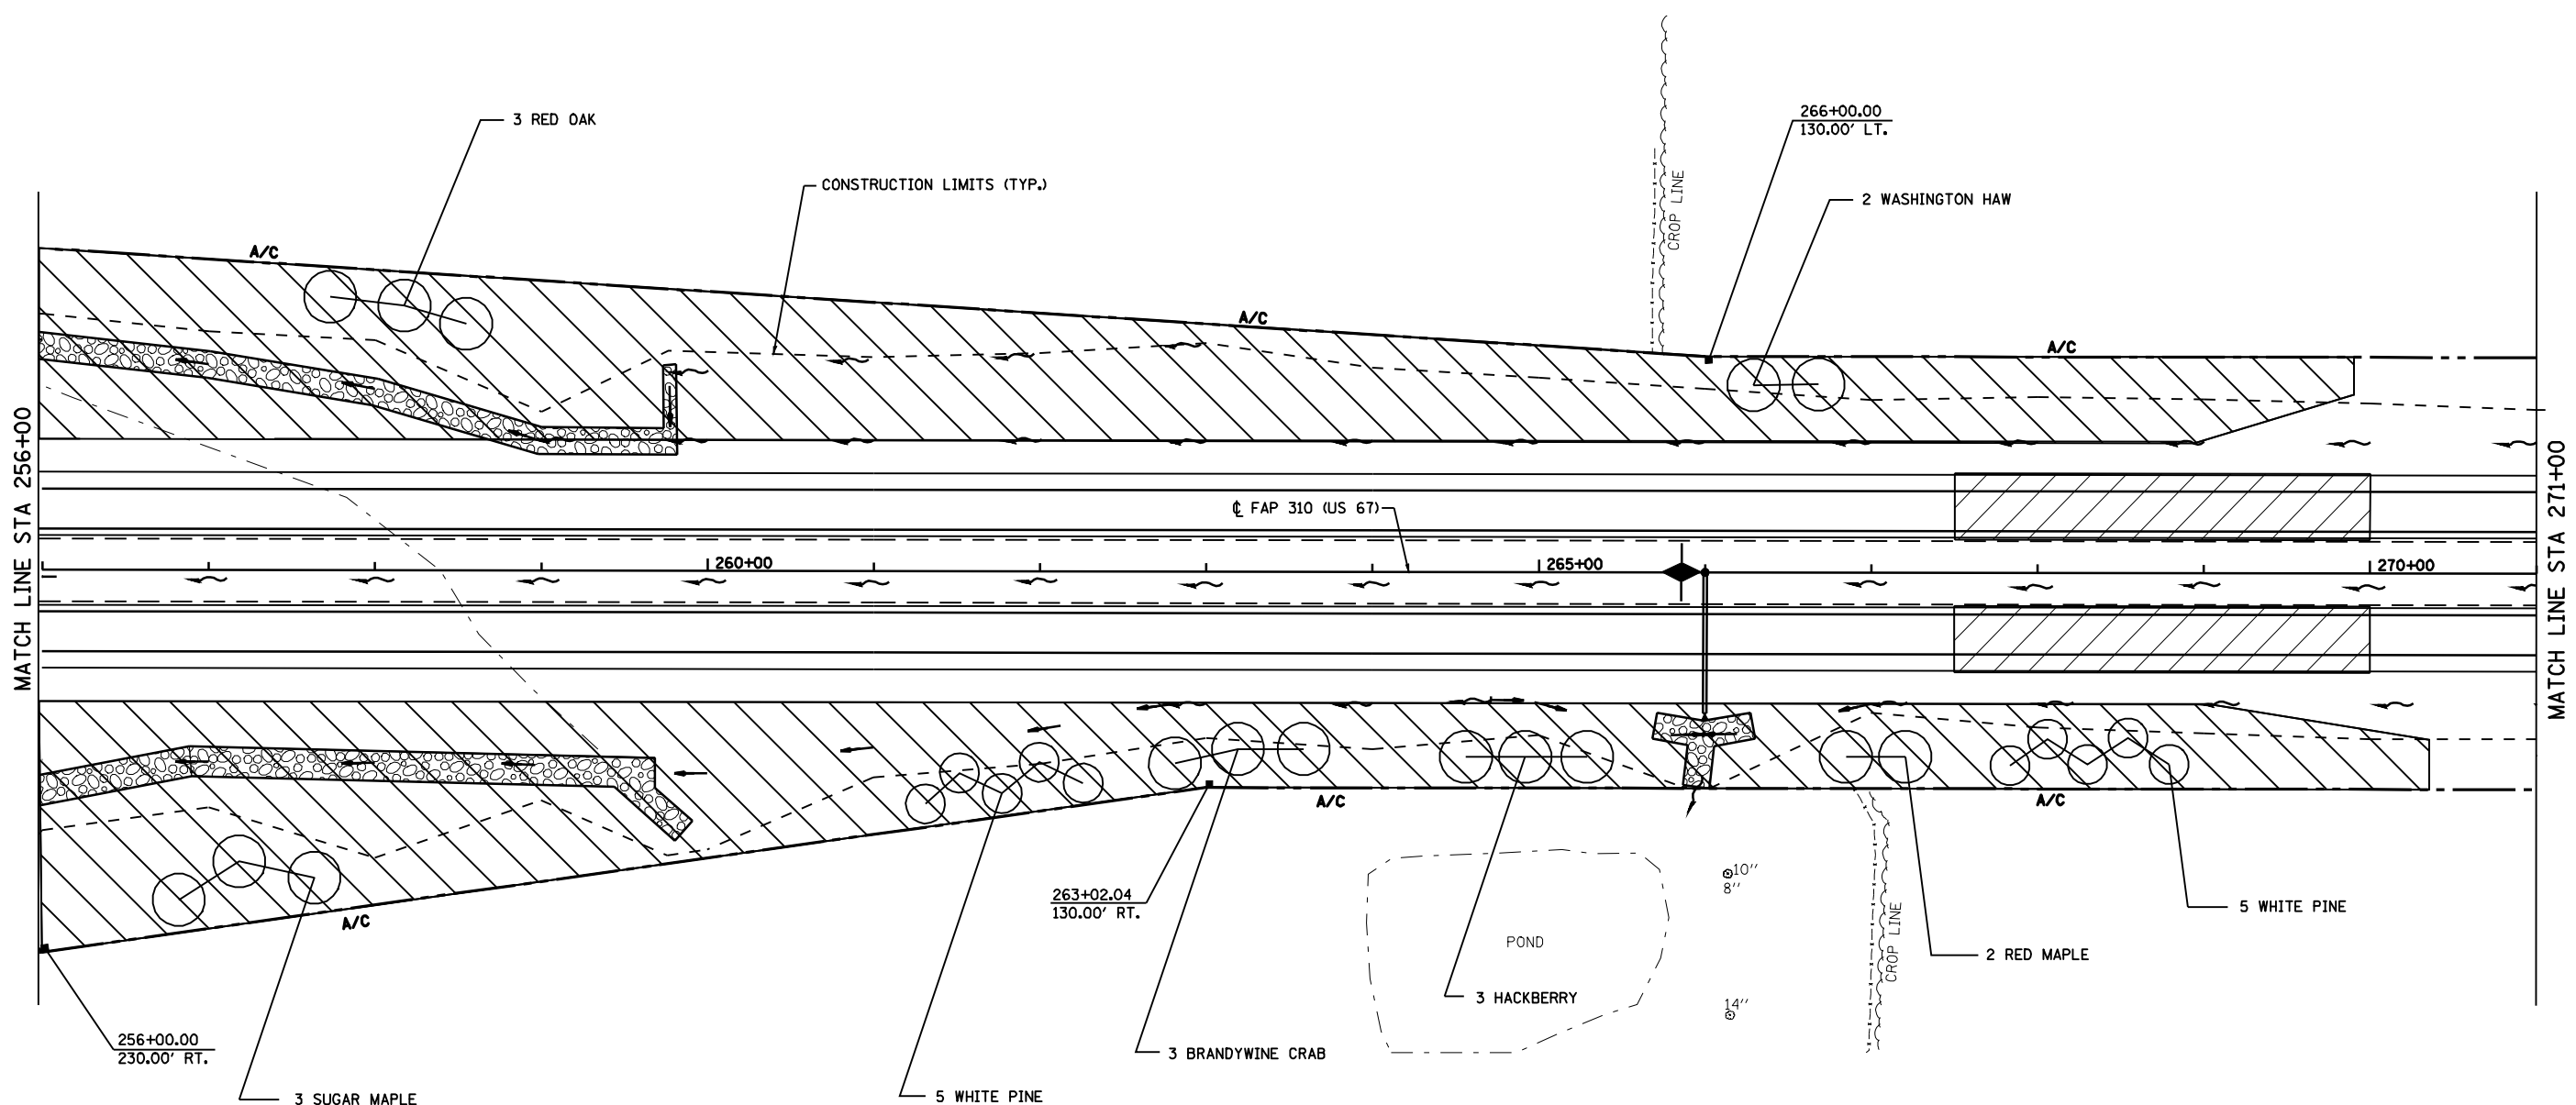

REVISIONS	
NAME	DATE

ILLINOIS DEPARTMENT OF TRANSPORTATION

FAP ROUTE 310
LANDSCAPING PLAN
STA 256+00 TO STA 271+00

SCALE: VERT. _____
HORIZ. _____

DATE _____ DRAWN BY _____
CHECKED BY _____