



F.A.P. RTE.	SECTION	COUNTY	TOTAL SHEETS	SHEET NO.
310	69-12LS	MORGAN	16	11
STA. 361+00		TO STA. 376+00		
FED. ROAD DIST. NO.		ILLINOIS FED. AID PROJECT		

 PROP. SEEDING CLASS 4 (MODIFIED)

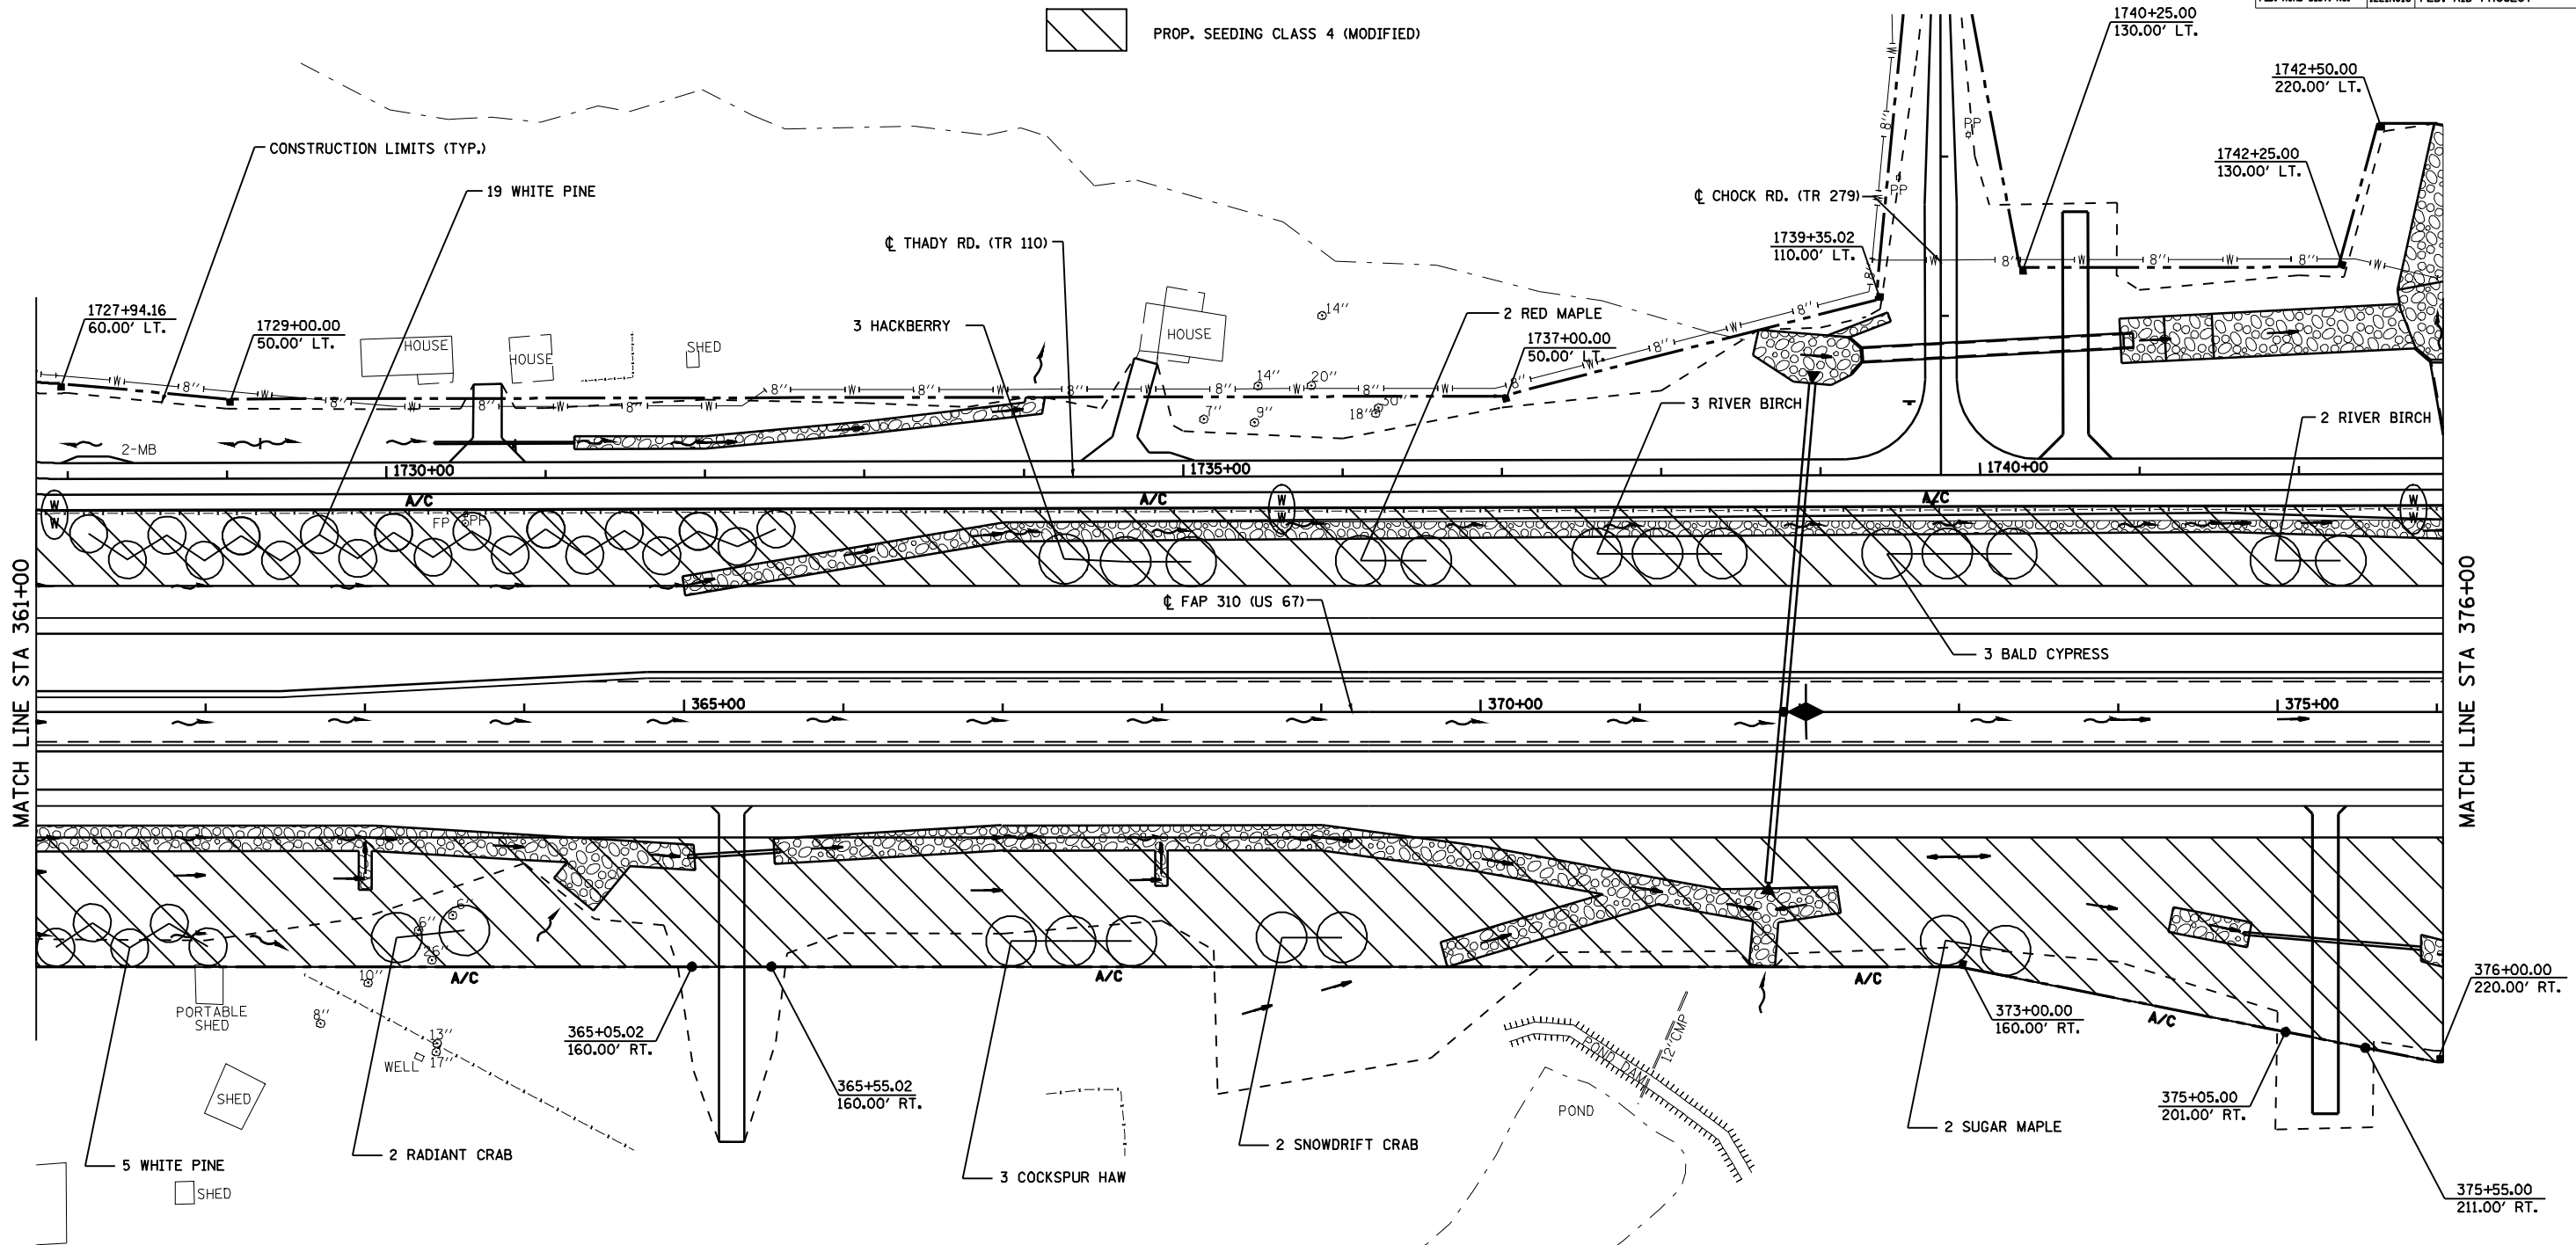

MATCH LINE STA 361+00

MATCH LINE STA 376+00

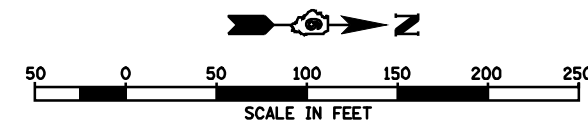

REVISIONS	
NAME	DATE

ILLINOIS DEPARTMENT OF TRANSPORTATION

FAP ROUTE 310
LANDSCAPING PLAN
STA 361+00 TO STA 376+00

SCALE: VERT. _____
HORIZ. _____

DRAWN BY _____
CHECKED BY _____