
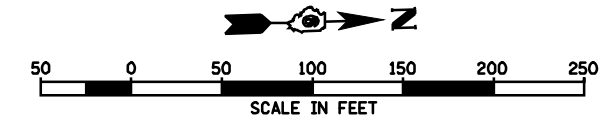


F.A.P. RTE.	SECTION	COUNTY	TOTAL SHEETS	SHEET NO.
310	69-12LS	MORGAN	16	12
STA. 376+00		TO STA. 391+00		
FED. ROAD DIST. NO.		ILLINOIS FED. AID PROJECT		

 PROP. SEEDING CLASS 4 (MODIFIED)

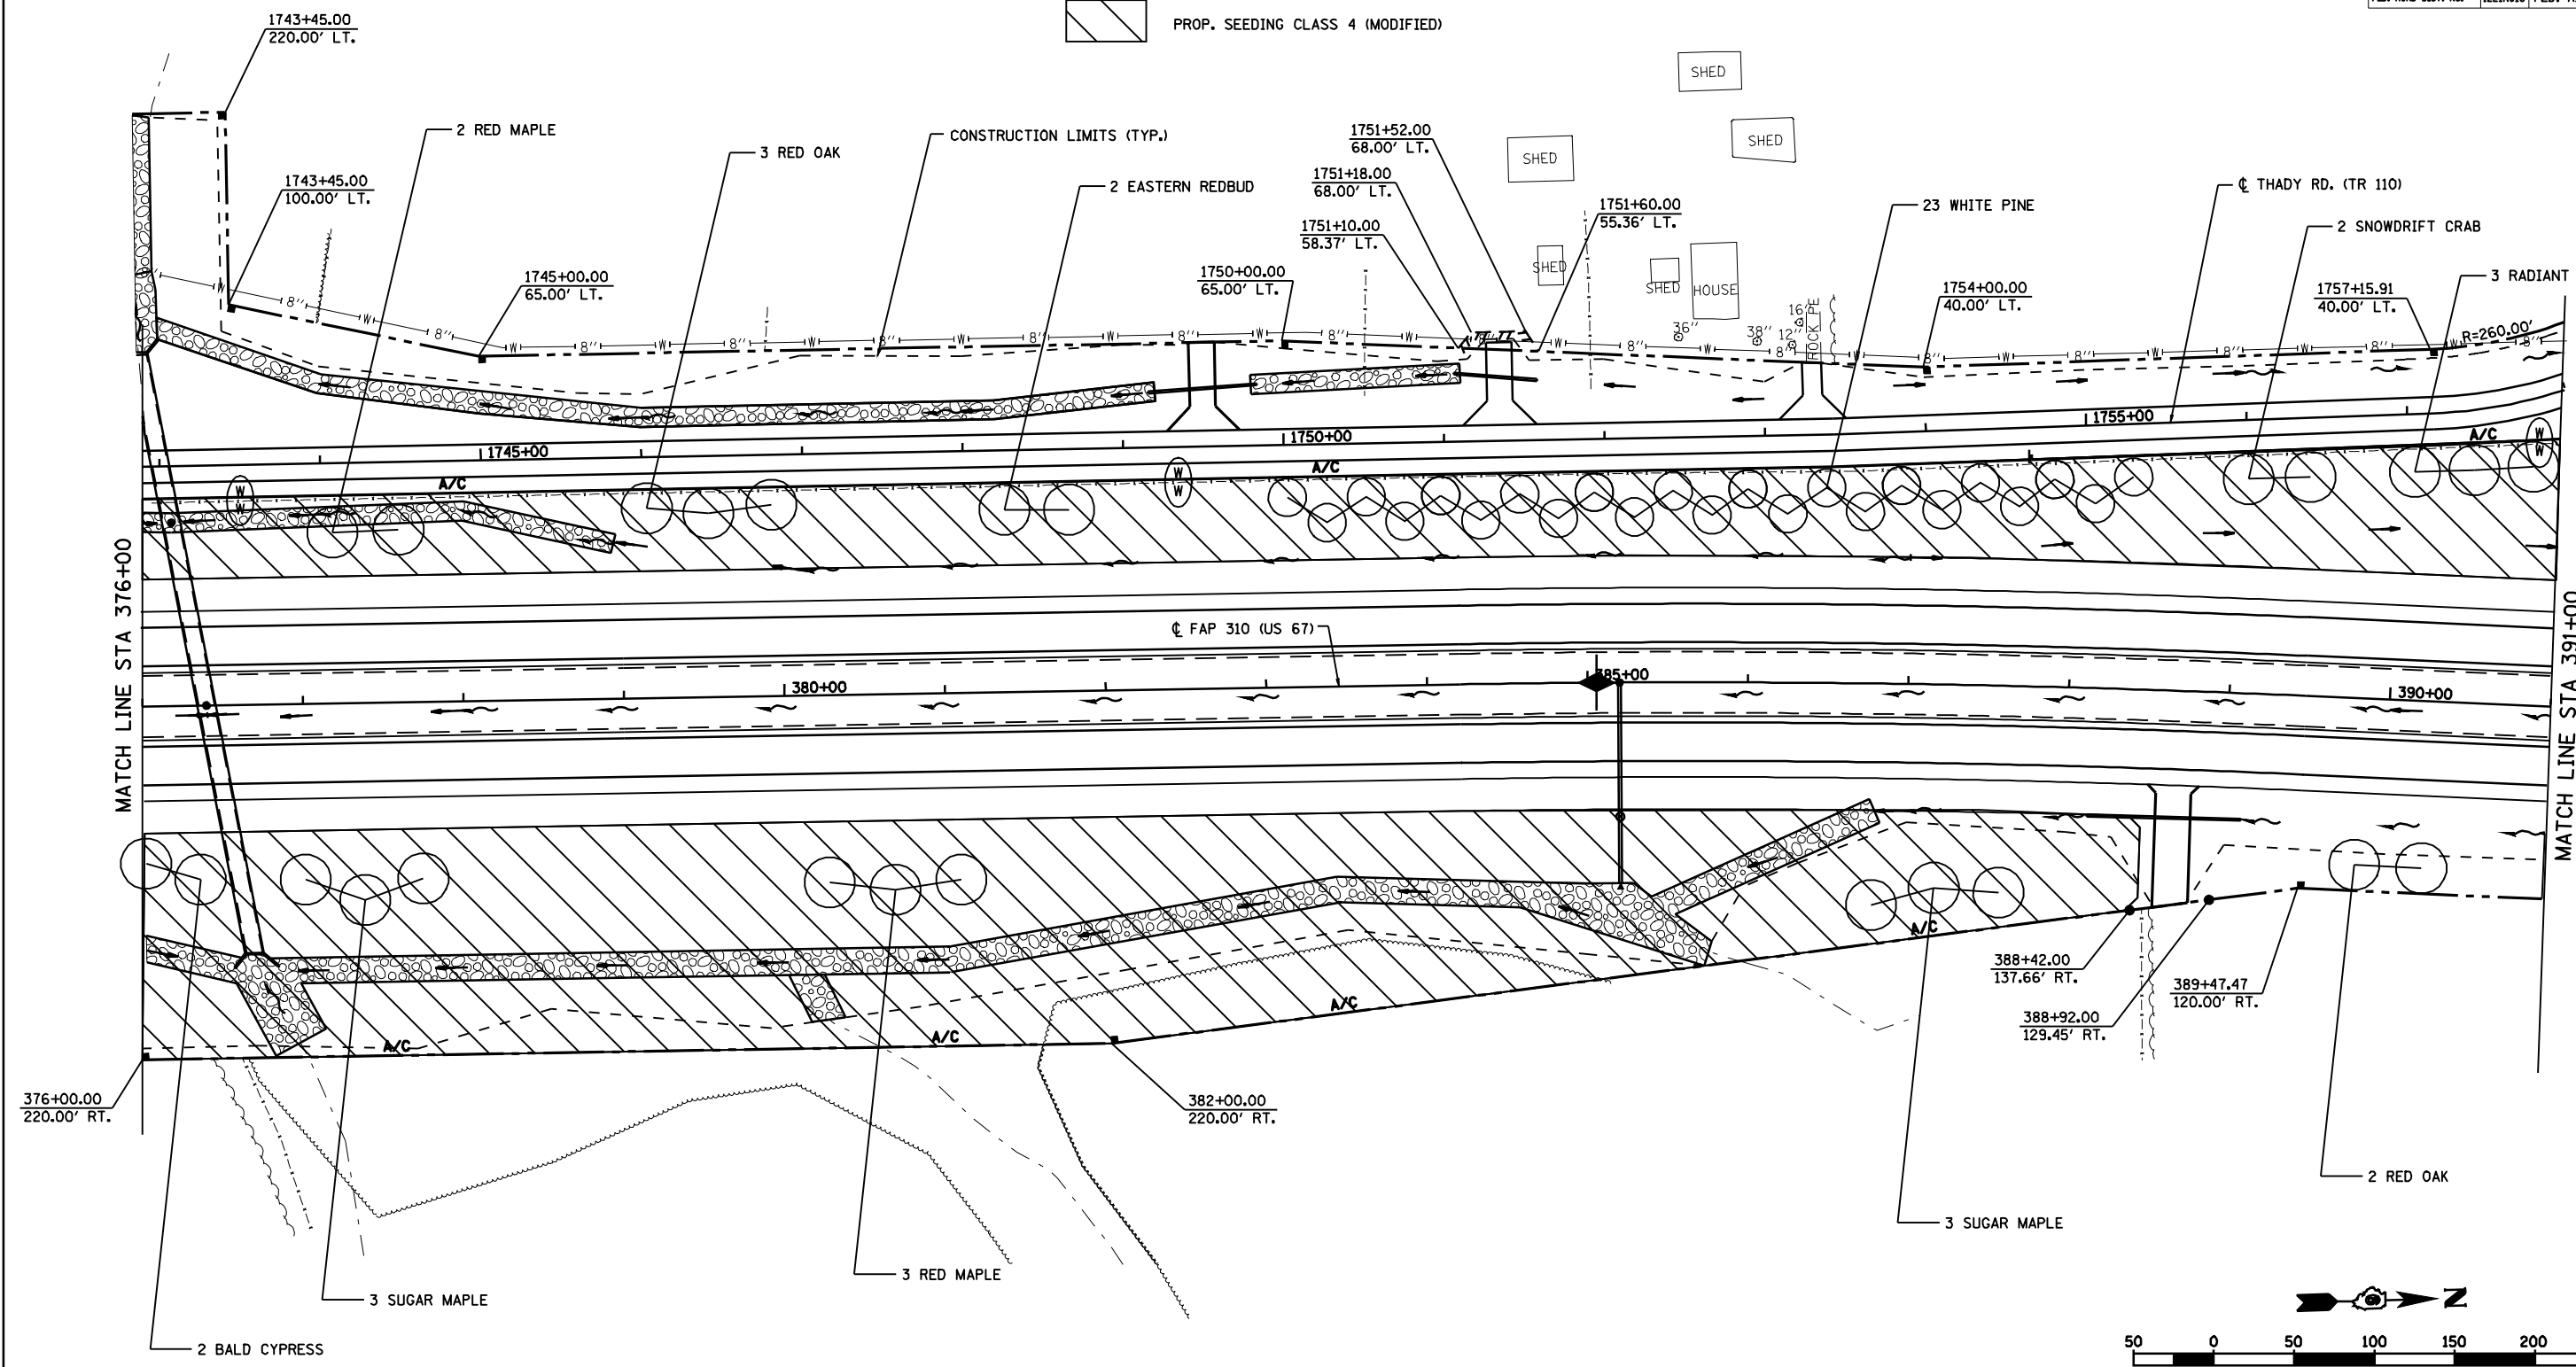

REVISIONS		ILLINOIS DEPARTMENT OF TRANSPORTATION
NAME	DATE	
		FAP ROUTE 310 LANDSCAPING PLAN STA 376+00 TO STA 391+00
SCALE:	VERT. HORIZ.	DRAWN BY
DATE		CHECKED BY