


F.A.P. RTE.	SECTION	COUNTY	TOTAL SHEETS	SHEET NO.
310	69-12LS	MORGAN	16	16
STA. 436+00		TO STA. 451+00		
FED. ROAD DIST. NO.		ILLINOIS FED. AID PROJECT		


 PROP. SEEDING CLASS 4 (MODIFIED)

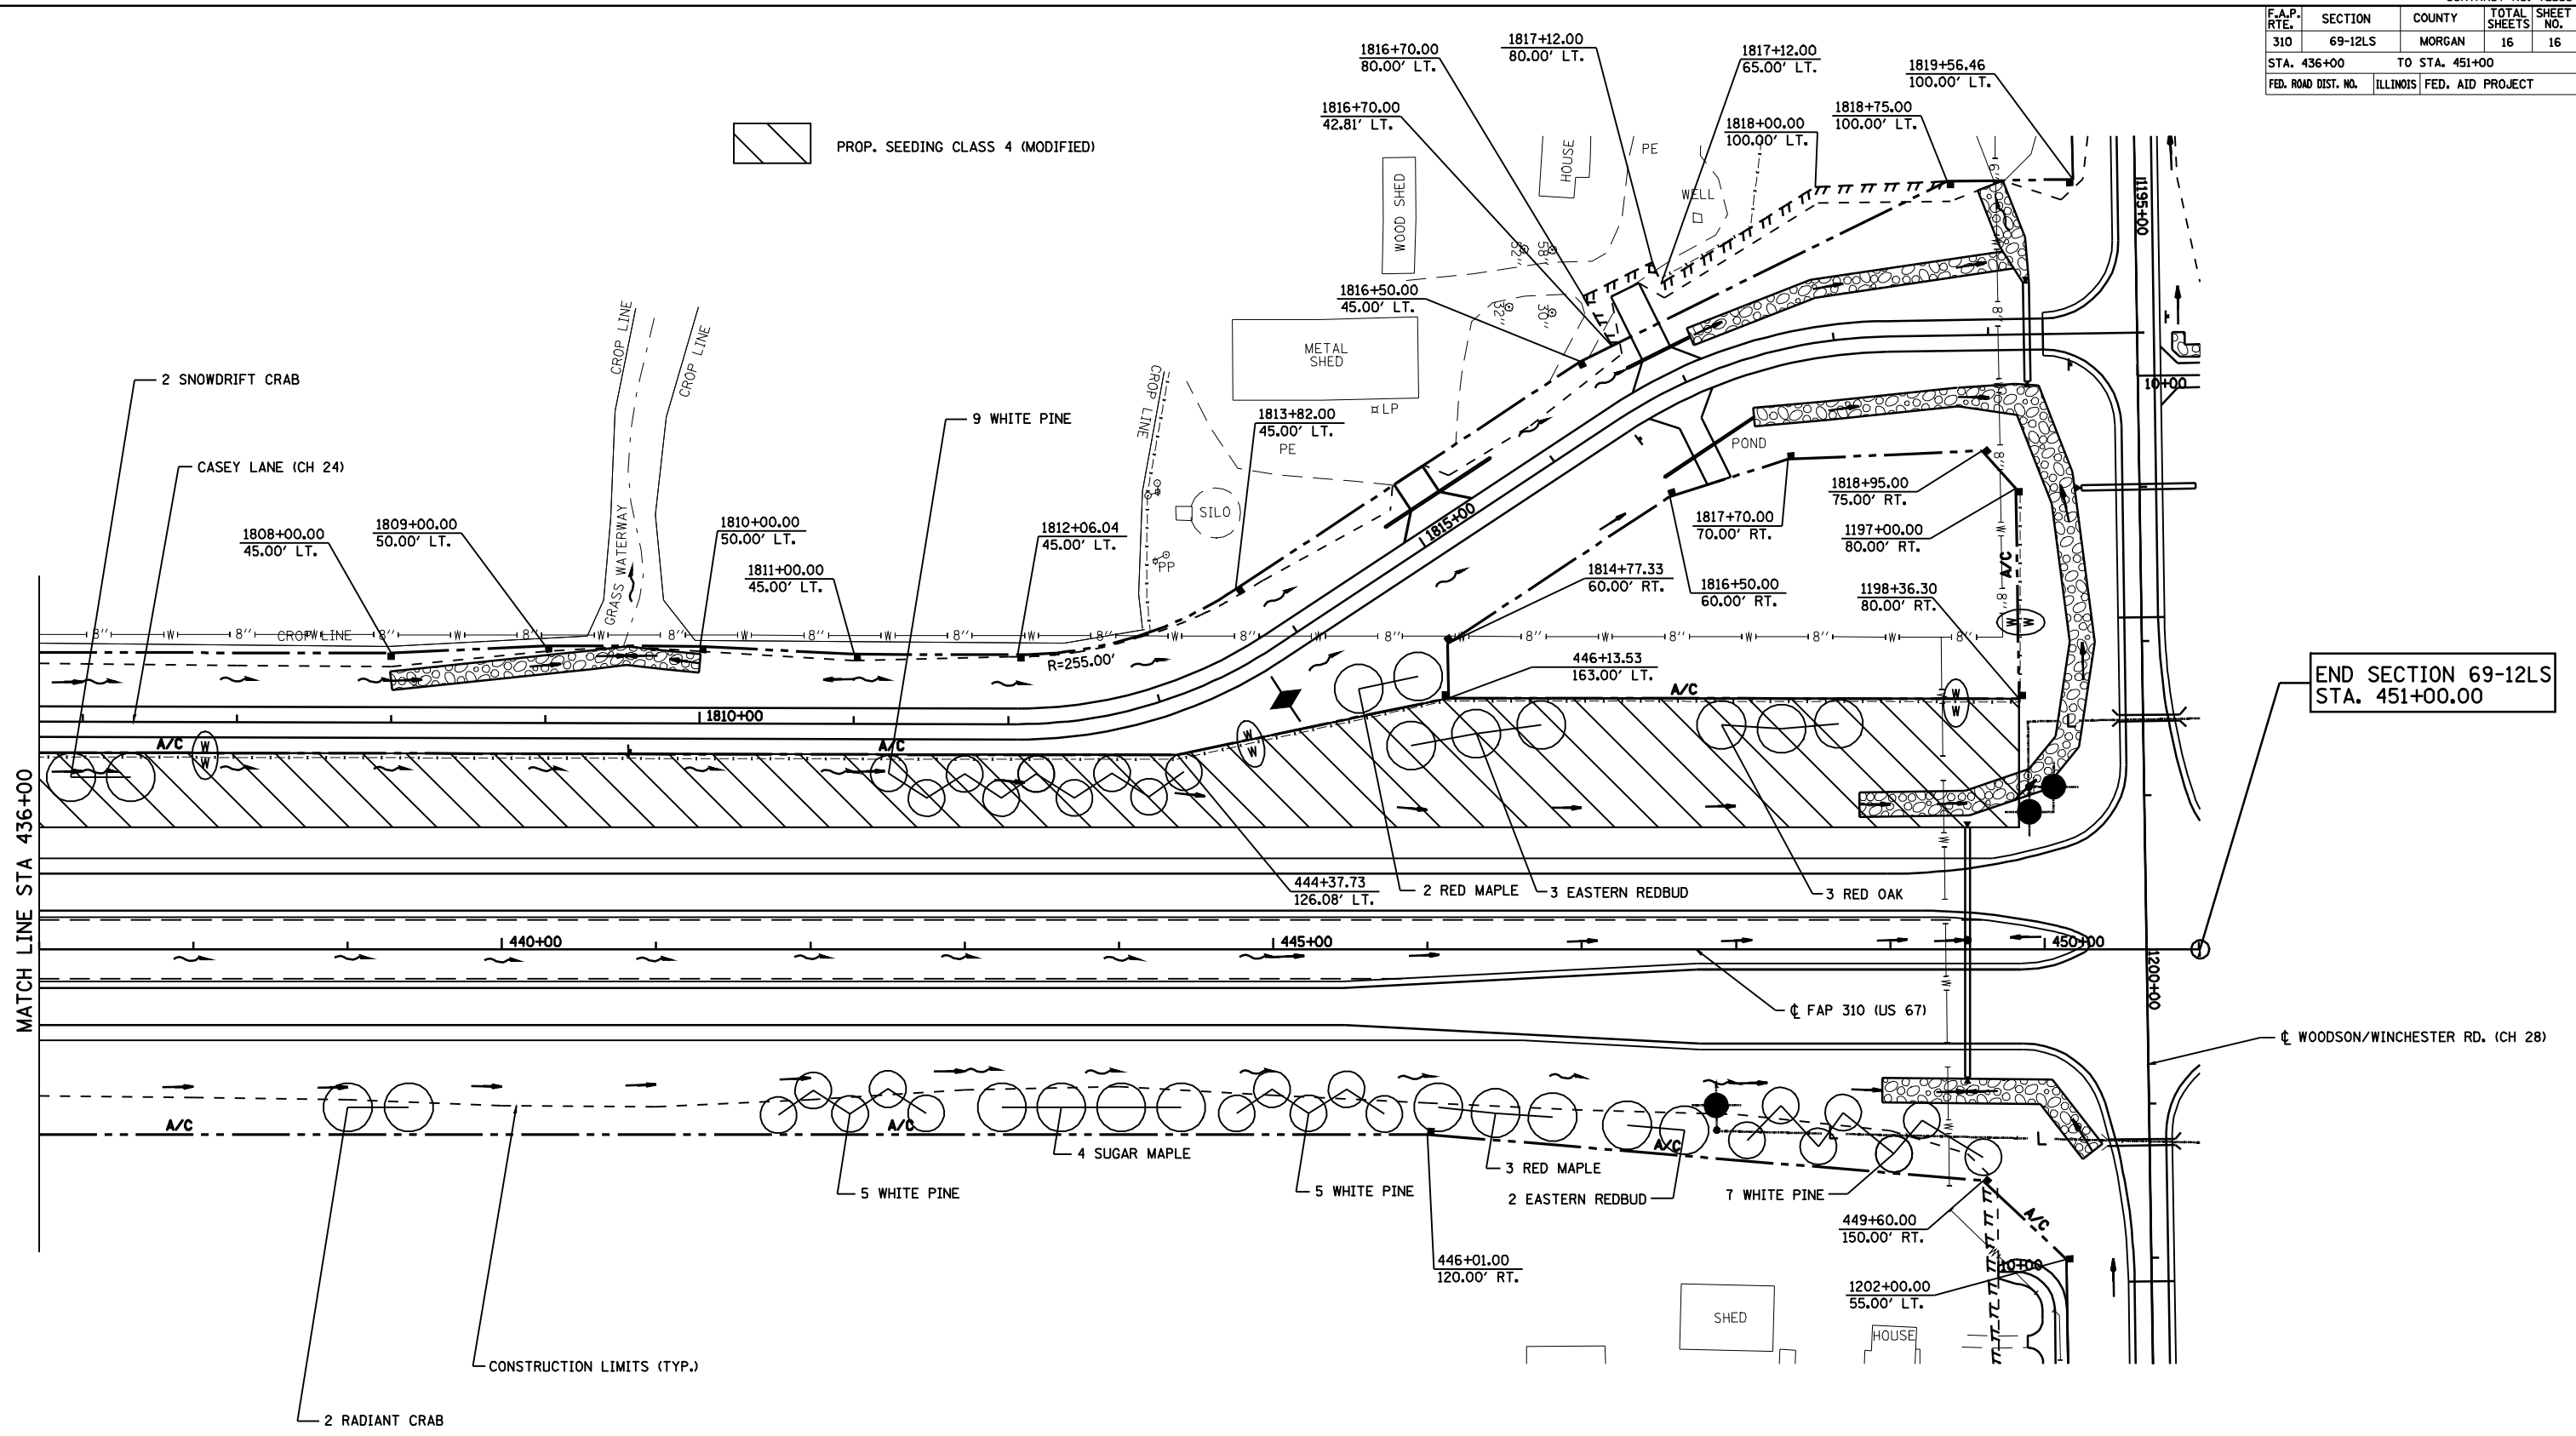

END SECTION 69-12LS
STA. 451+00.00

MATCH LINE STA 436+00

CONSTRUCTION LIMITS (TYP.)

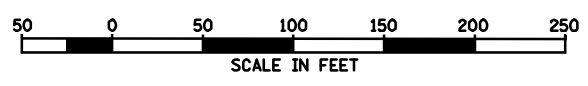

REVISIONS	
NAME	DATE

ILLINOIS DEPARTMENT OF TRANSPORTATION

FAP ROUTE 310
LANDSCAPING PLAN
STA 436+00 TO STA 451+00

SCALE: VERT. _____
HORIZ. _____

DRAWN BY _____
CHECKED BY _____