


F.A.P. RTE.	SECTION	COUNTY	TOTAL SHEETS	SHEET NO.
310	69-12(LS-1)	MORGAN	20	3
STA. 451+00		TO STA. 466+00		
FED. ROAD DIST. NO.		ILLINOIS FED. AID PROJECT		

BEGIN SECTION 69-12(LS-1)
STA. 451+00.00


PROF. SEEDING CLASS 4 (MODIFIED)

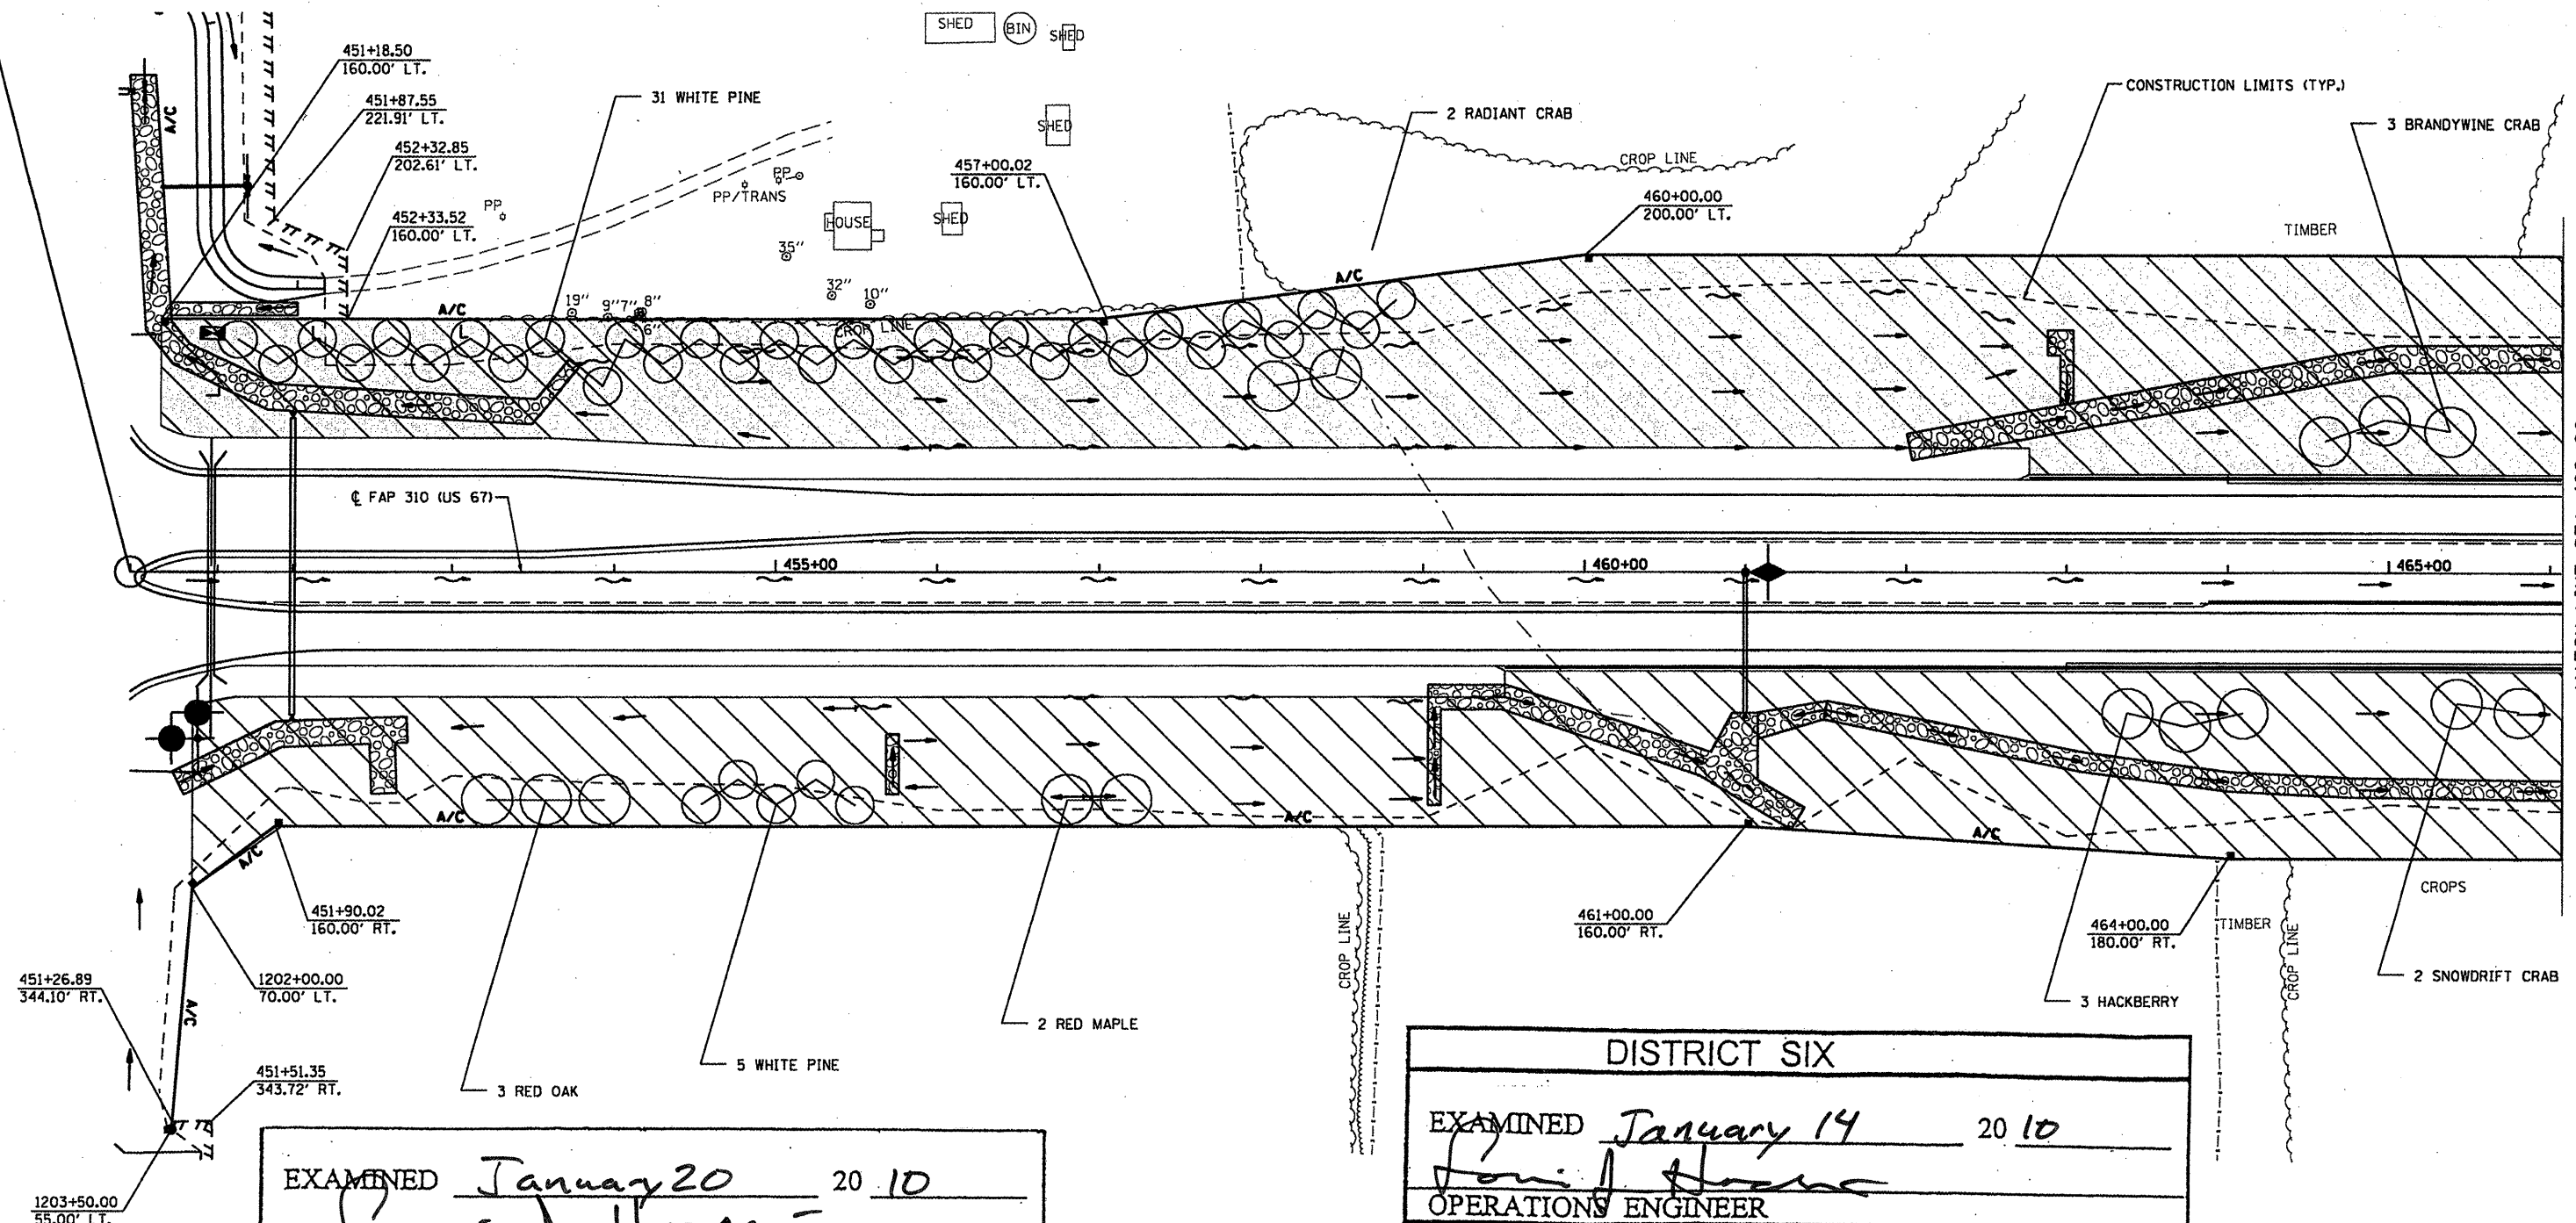

MATCH LINE STA 466+00

EXAMINED	<i>January 20</i>	20	10
<i>Louis J. Hoasi</i>			
PROGRAM IMPLEMENTATION ENGINEER			
EXAMINED	<i>January 14</i>	20	10
<i>DRM</i>			
PROGRAM DEVELOPMENT ENGINEER			

DISTRICT SIX			
EXAMINED	<i>January 14</i>	20	10
<i>Louis J. Hoasi</i>			
OPERATIONS ENGINEER			

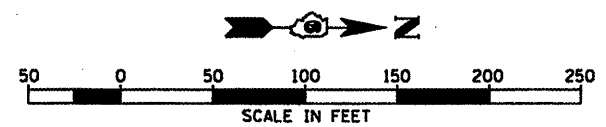

REVISIONS	
NAME	DATE

ILLINOIS DEPARTMENT OF TRANSPORTATION

FAP ROUTE 310
LANDSCAPING PLAN
STA 451+00 TO STA 466+00

SCALE: VERT. _____
HORIZ. _____
DATE _____ DRAWN BY _____
CHECKED BY _____