
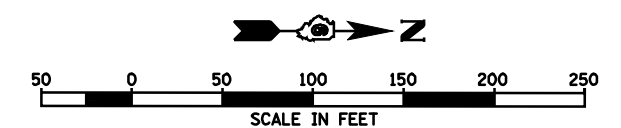


F.A.P. RTE.	SECTION	COUNTY	TOTAL SHEETS	SHEET NO.
310	69-12(ILS-1)	MORGAN	20	7
STA. 511+00		TO STA. 526+00		
FED. ROAD DIST. NO.		ILLINOIS	FED. AID PROJECT	

 PROP. SEEDING CLASS 4 (MODIFIED)

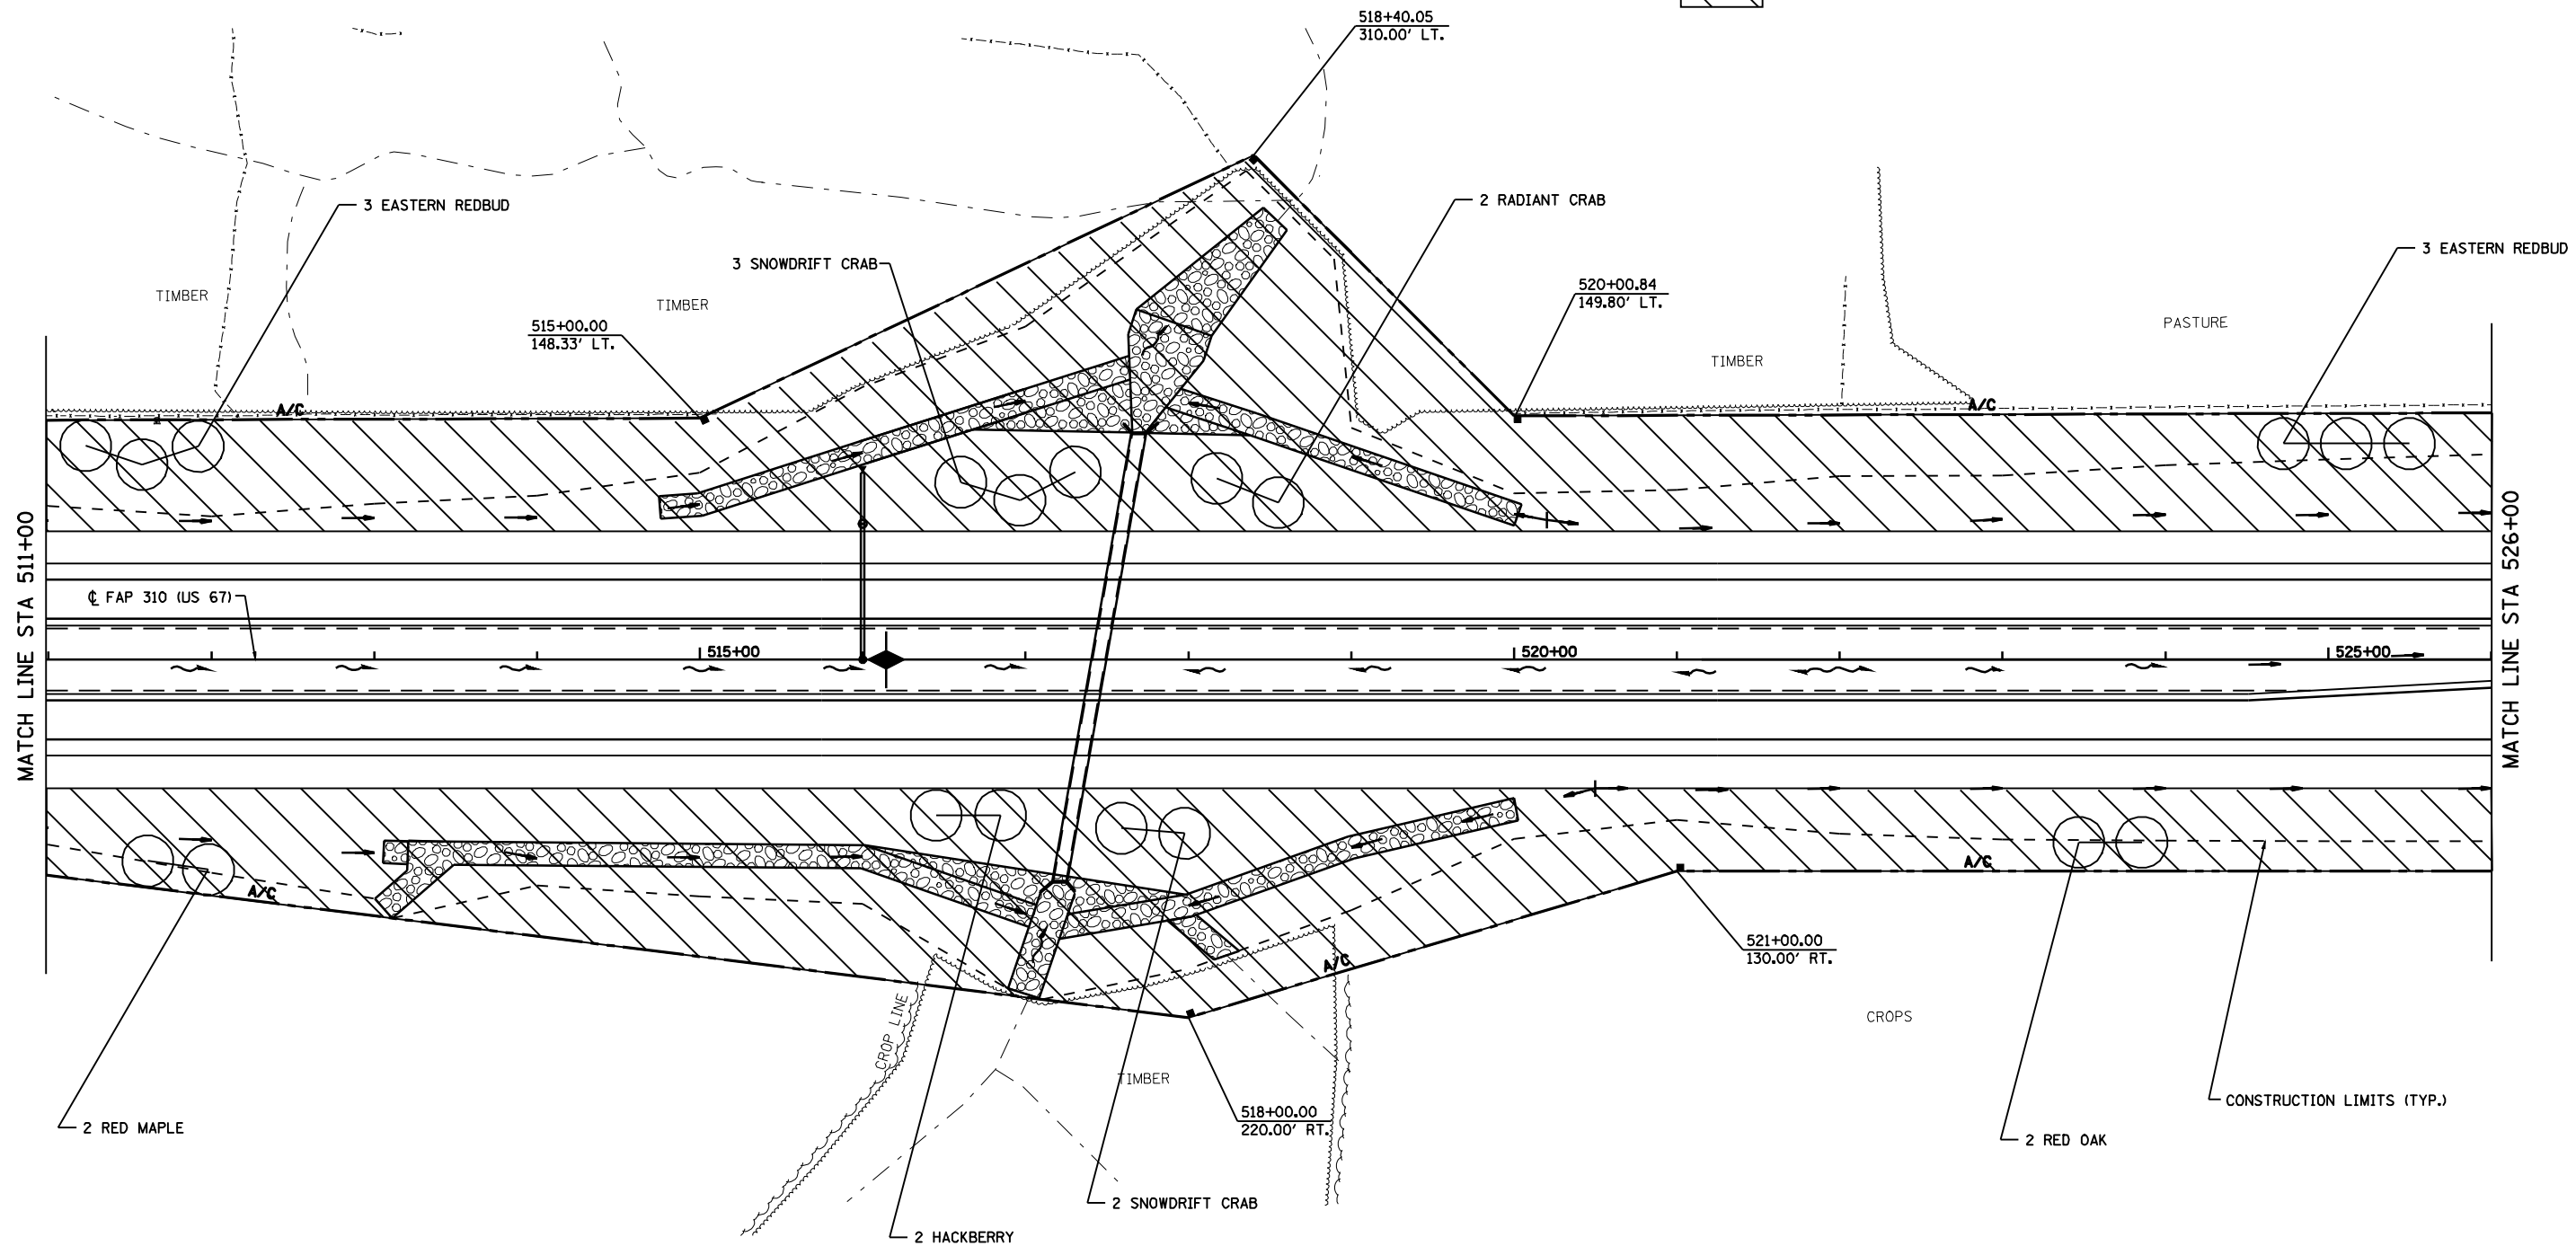

REVISIONS		ILLINOIS DEPARTMENT OF TRANSPORTATION
NAME	DATE	
		FAP ROUTE 310 LANDSCAPING PLAN STA 511+00 TO STA 526+00
SCALE:	VERT. HORIZ.	DRAWN BY
DATE		CHECKED BY